




110 - HOME THEATER - E - WALL ELEVATION

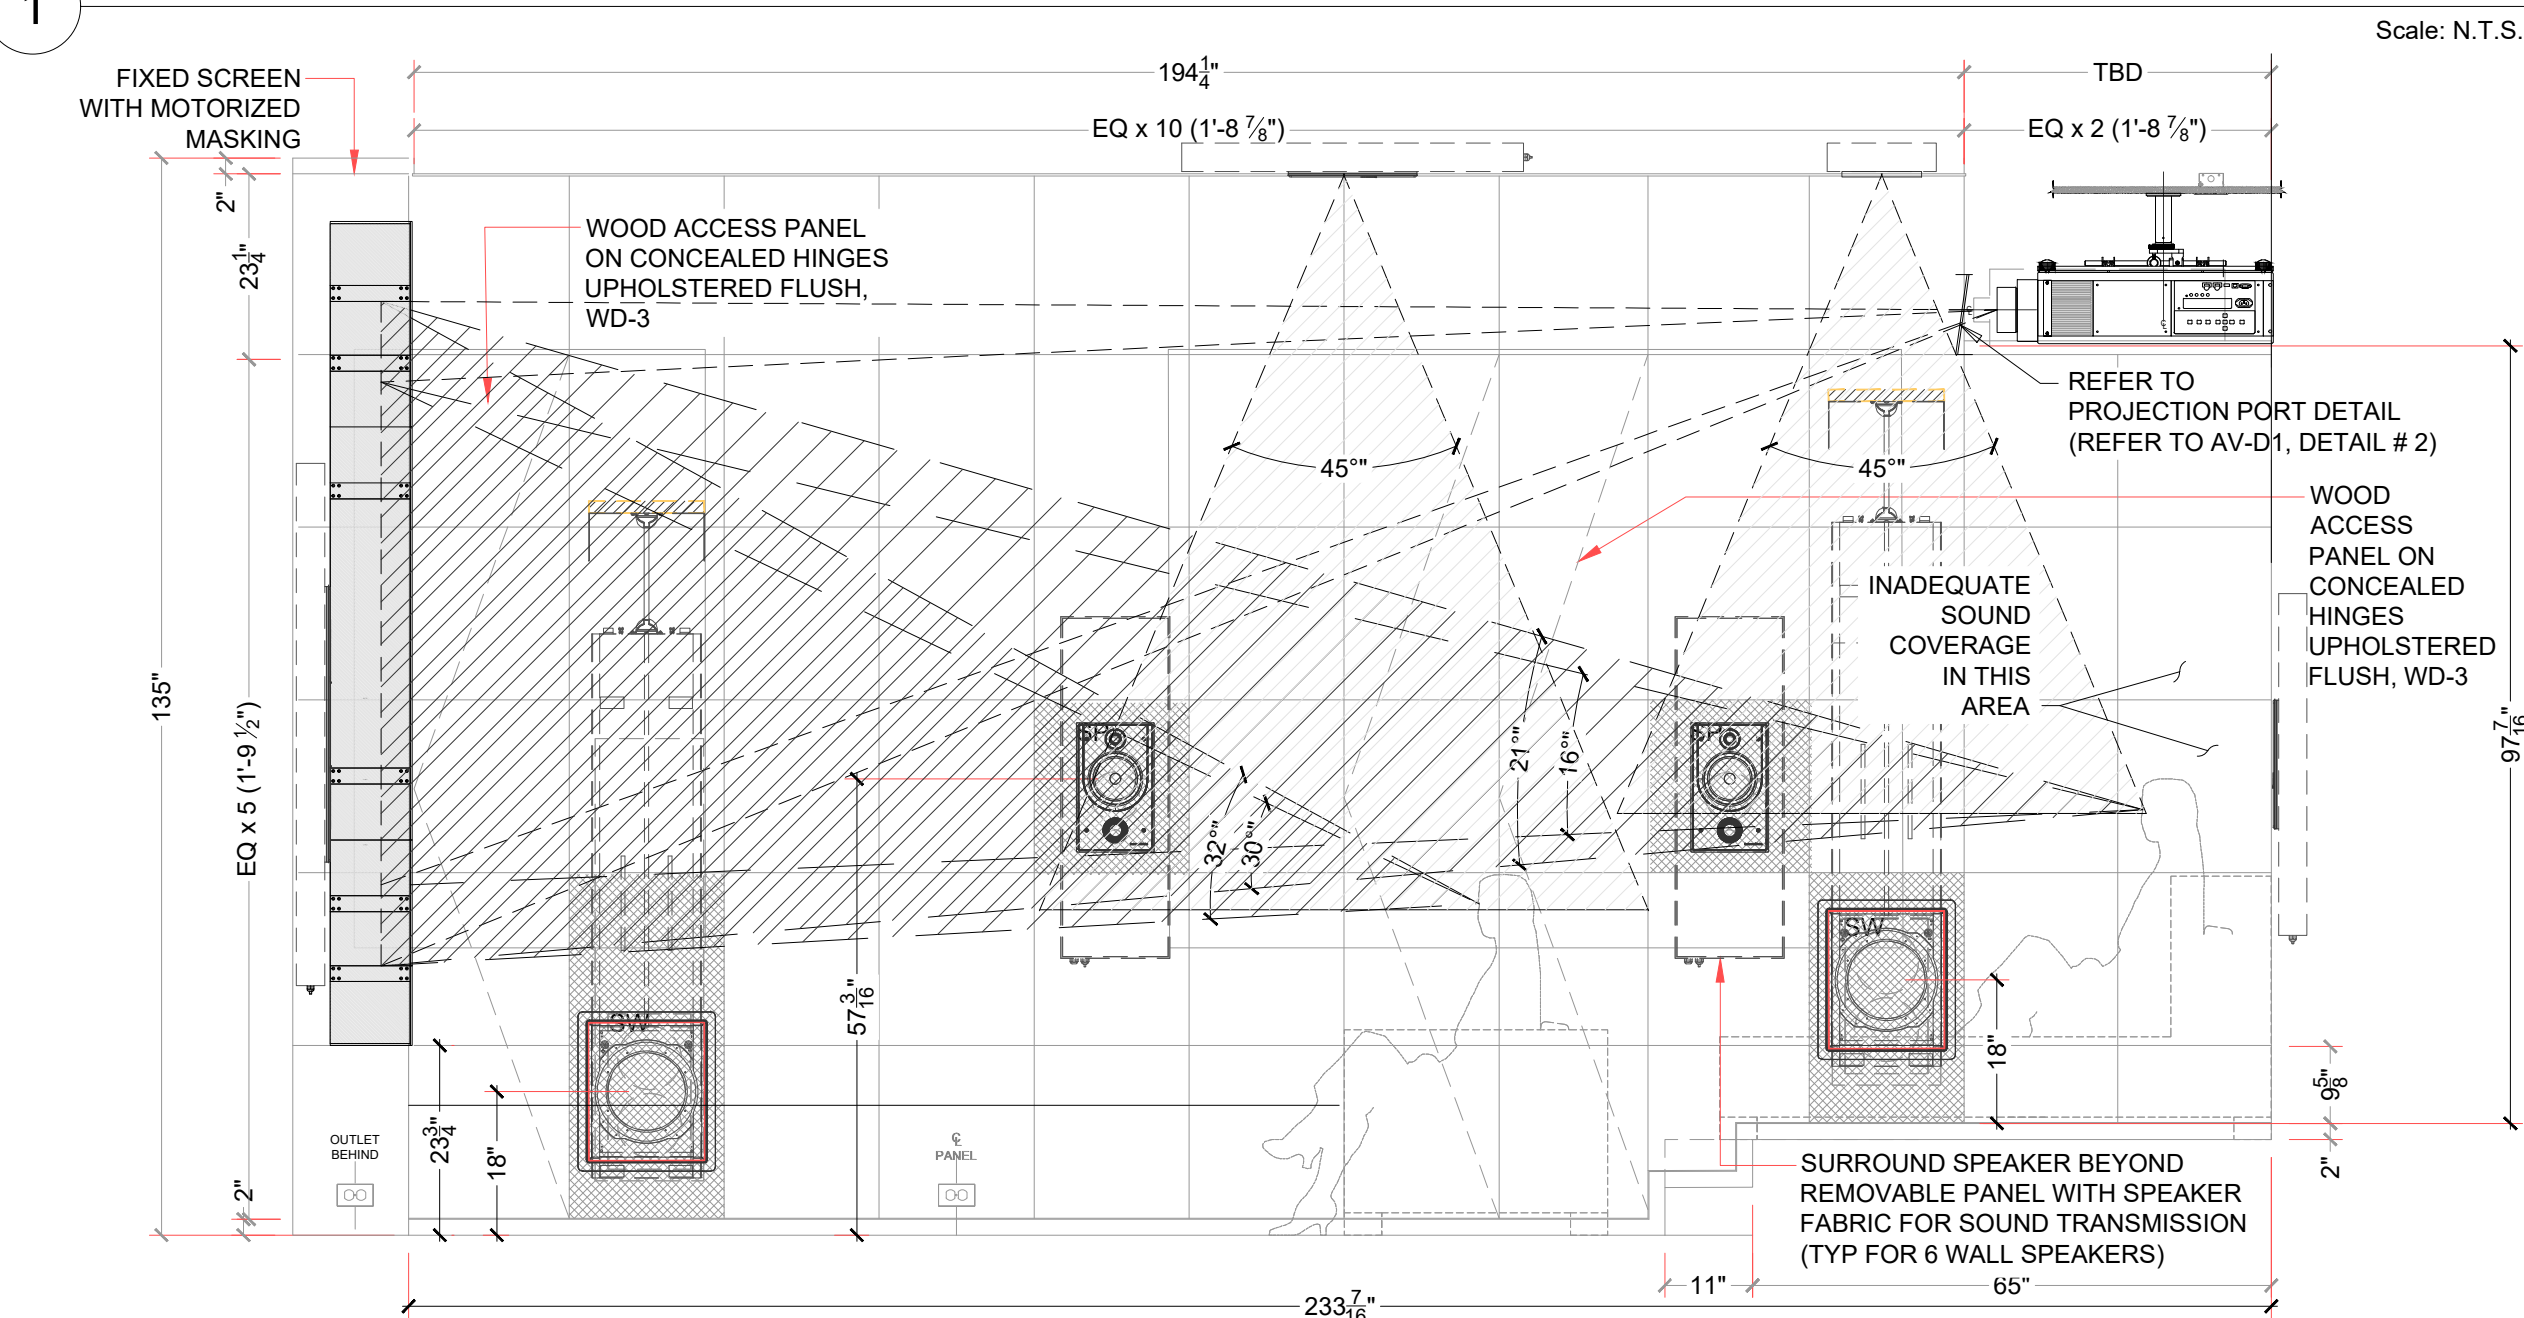


110 - HOME THEATER - W - WALL ELEVATION

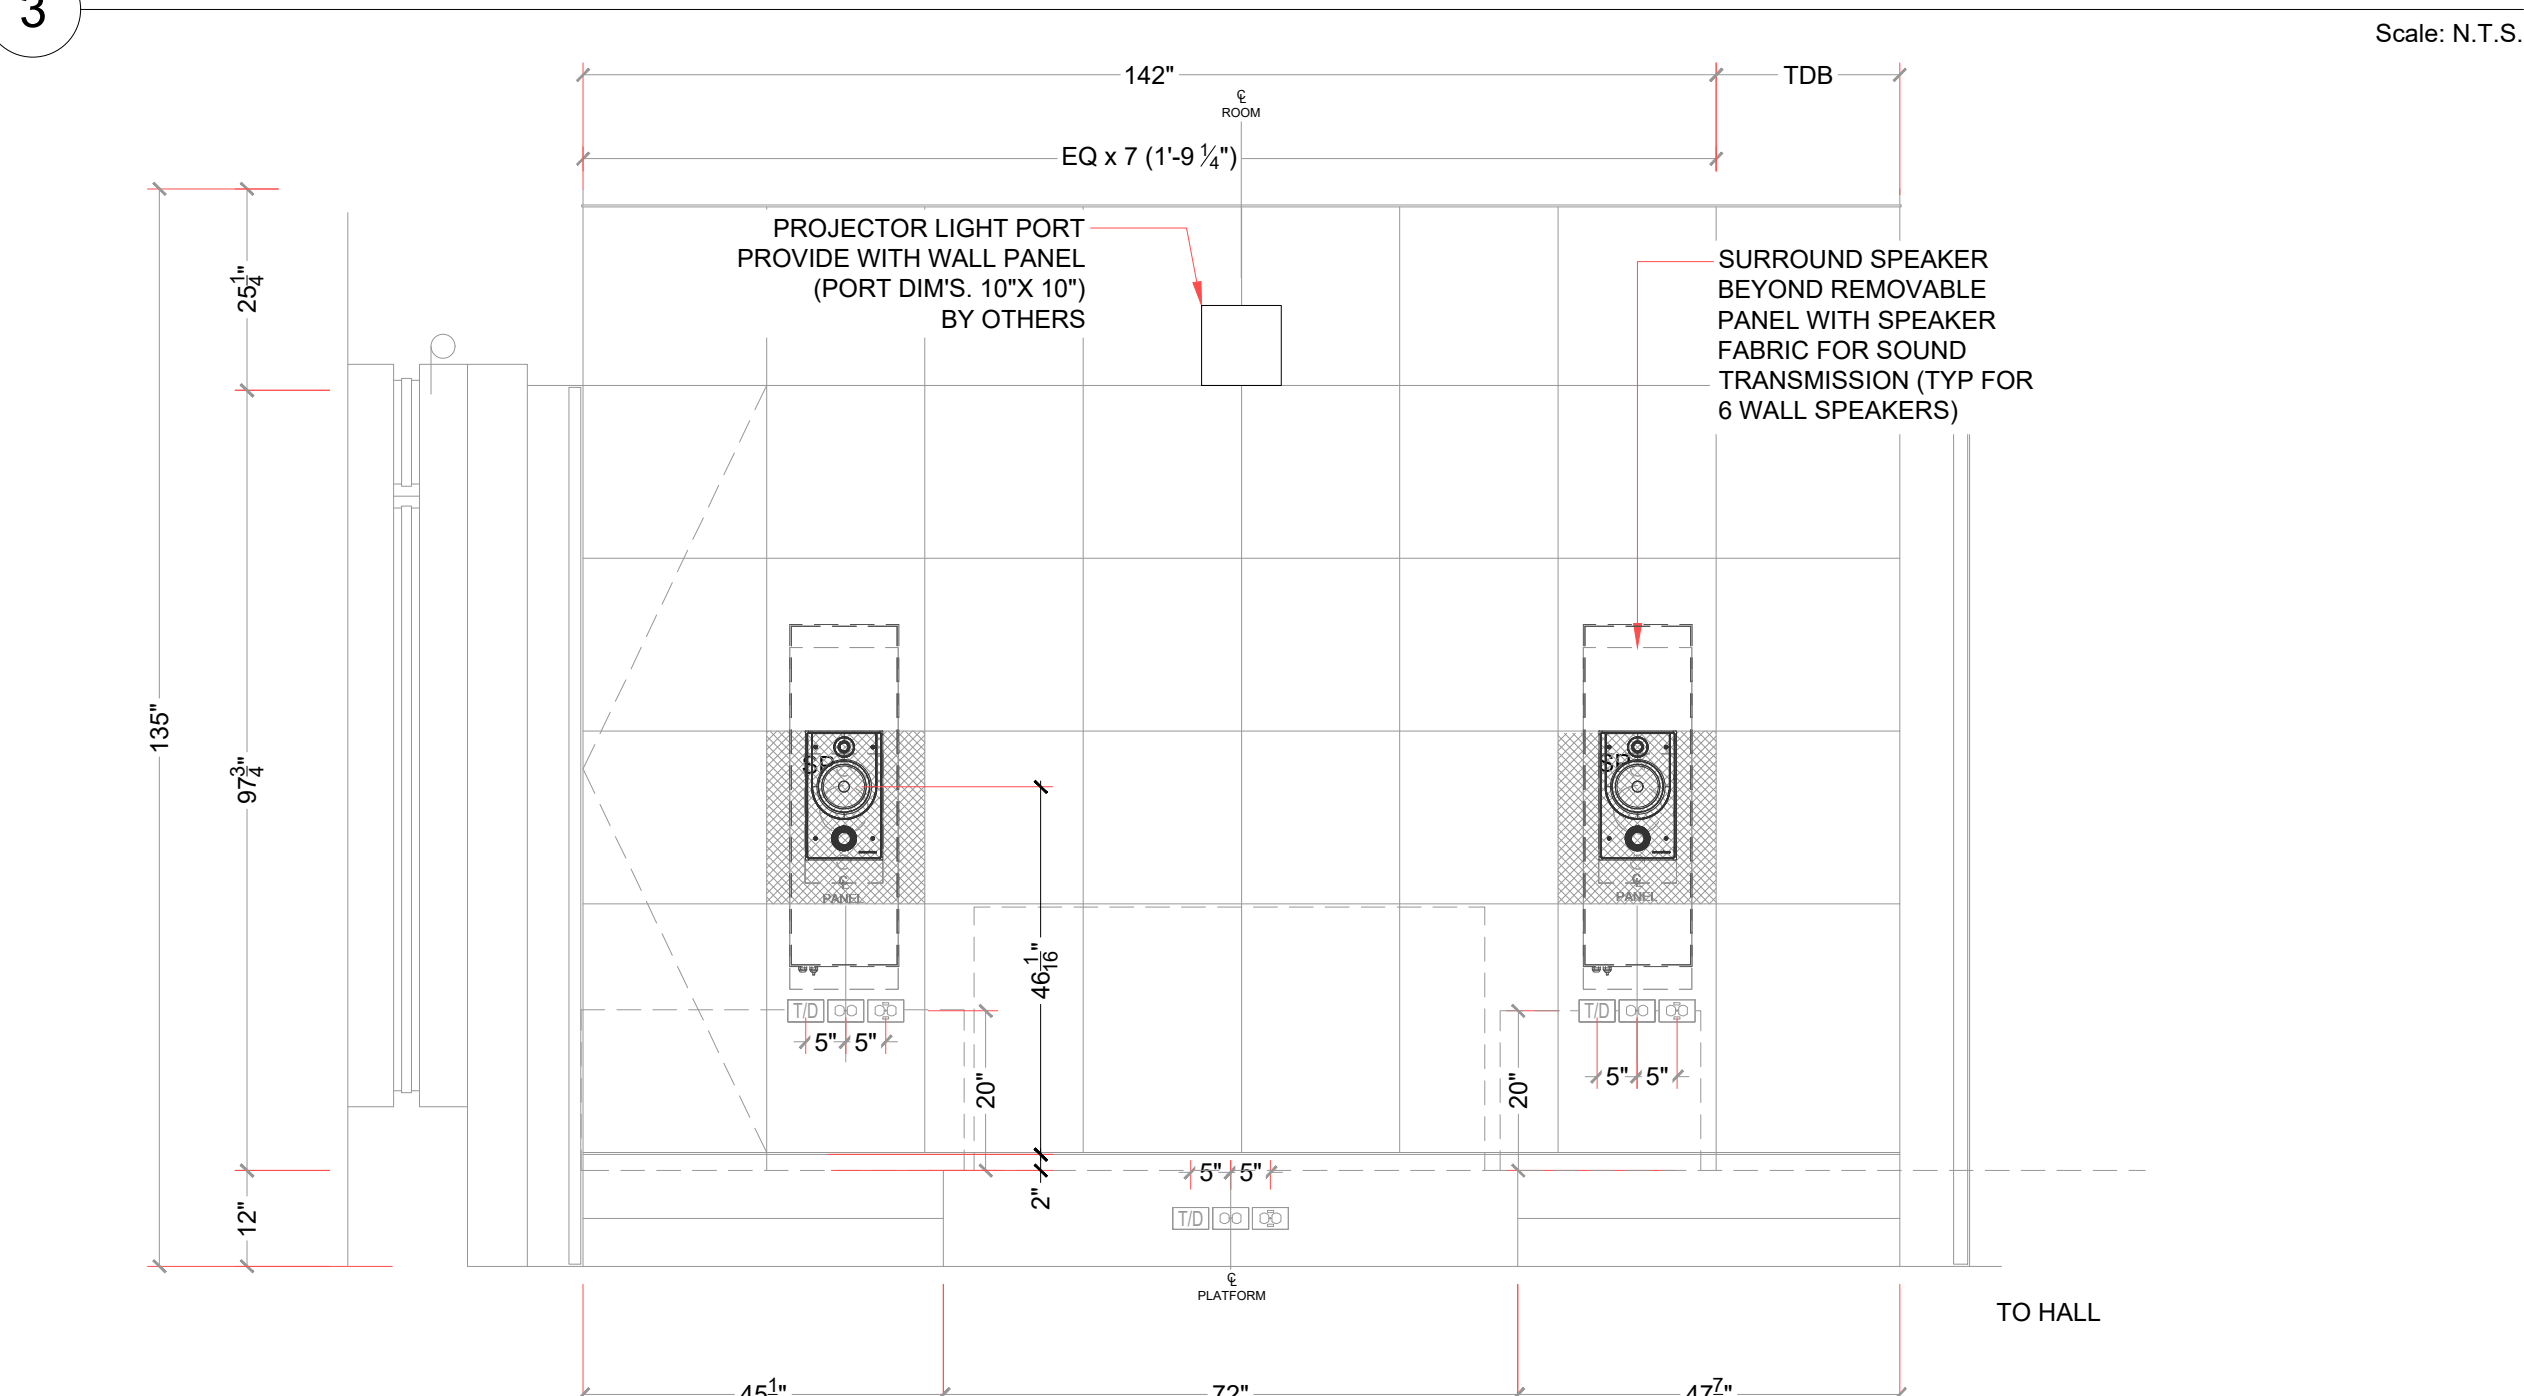


110 - HOME THEATER - N - REAR WALL ELEVATION

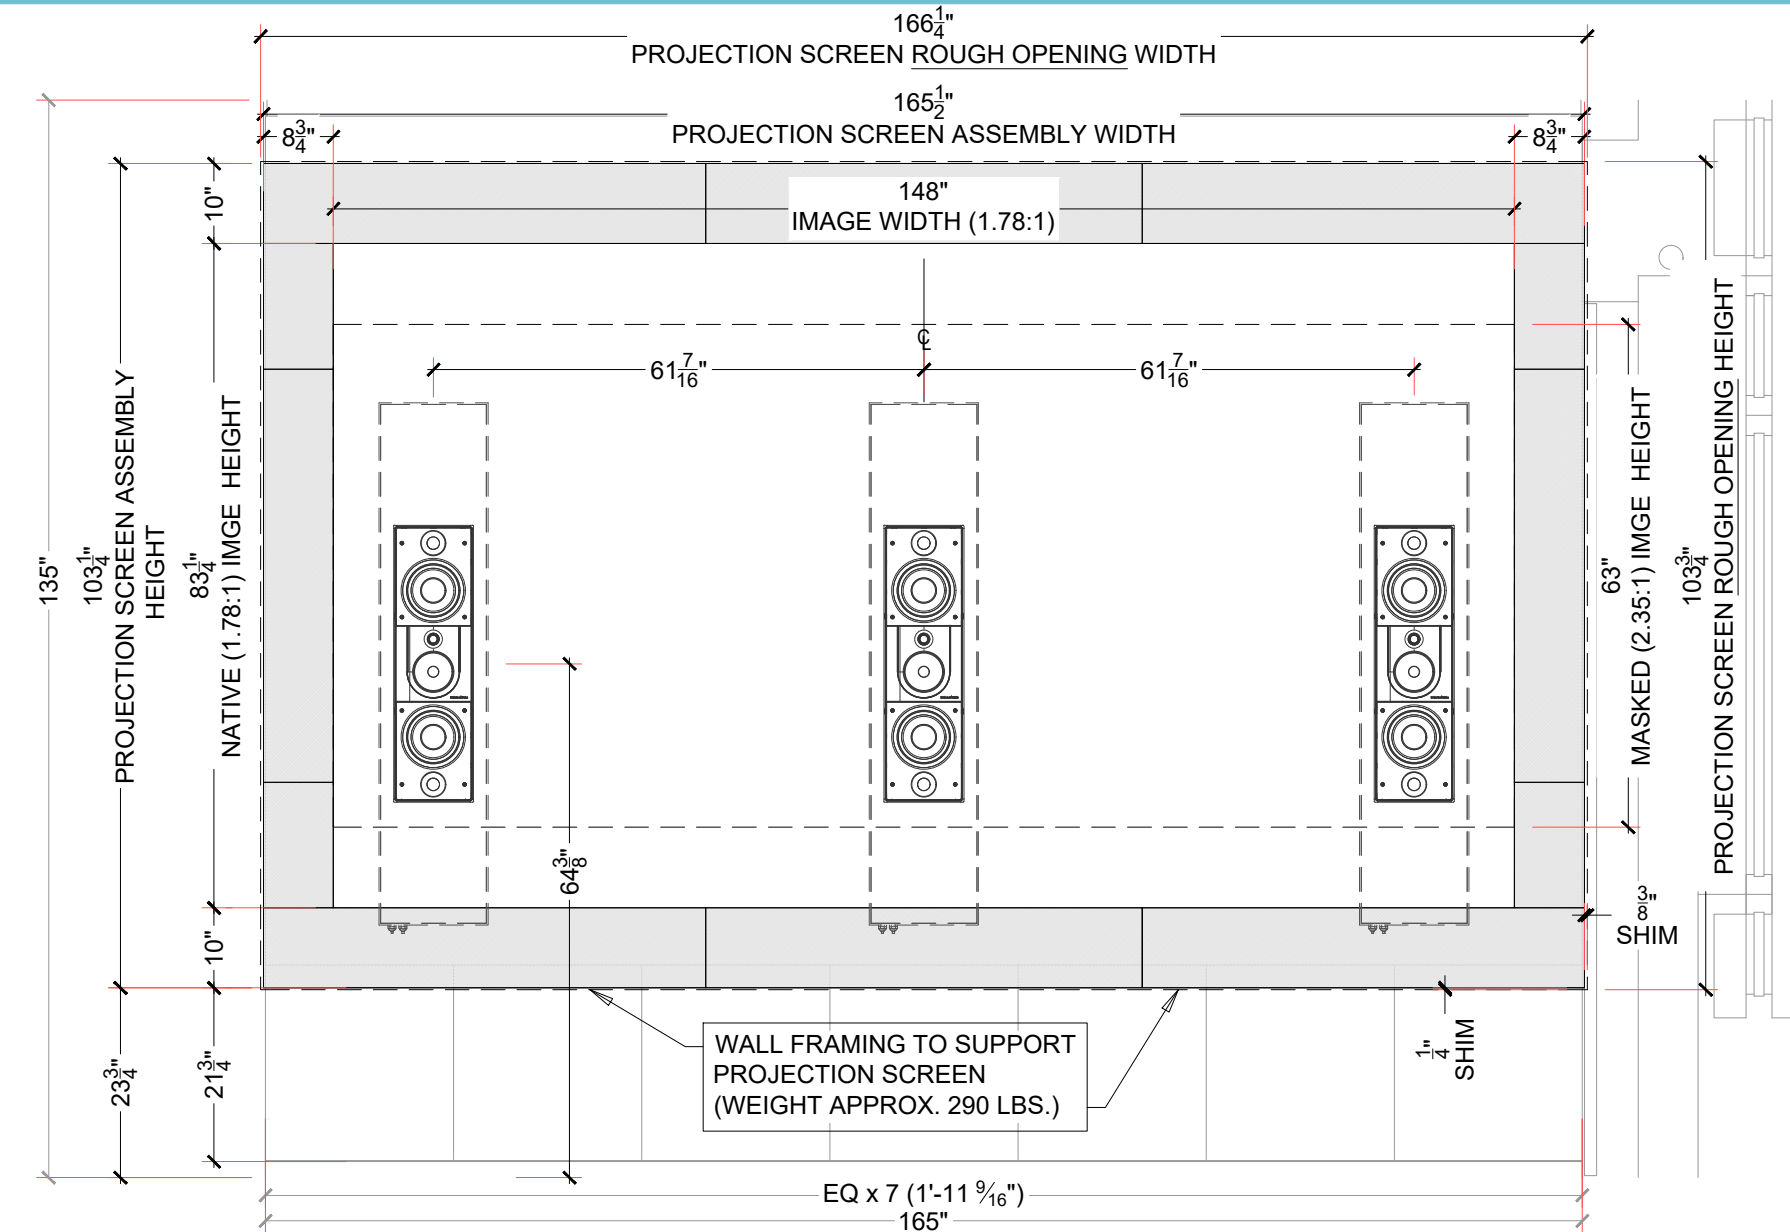

110 - HOME THEATER - S - FRONT WALL ELEVATION

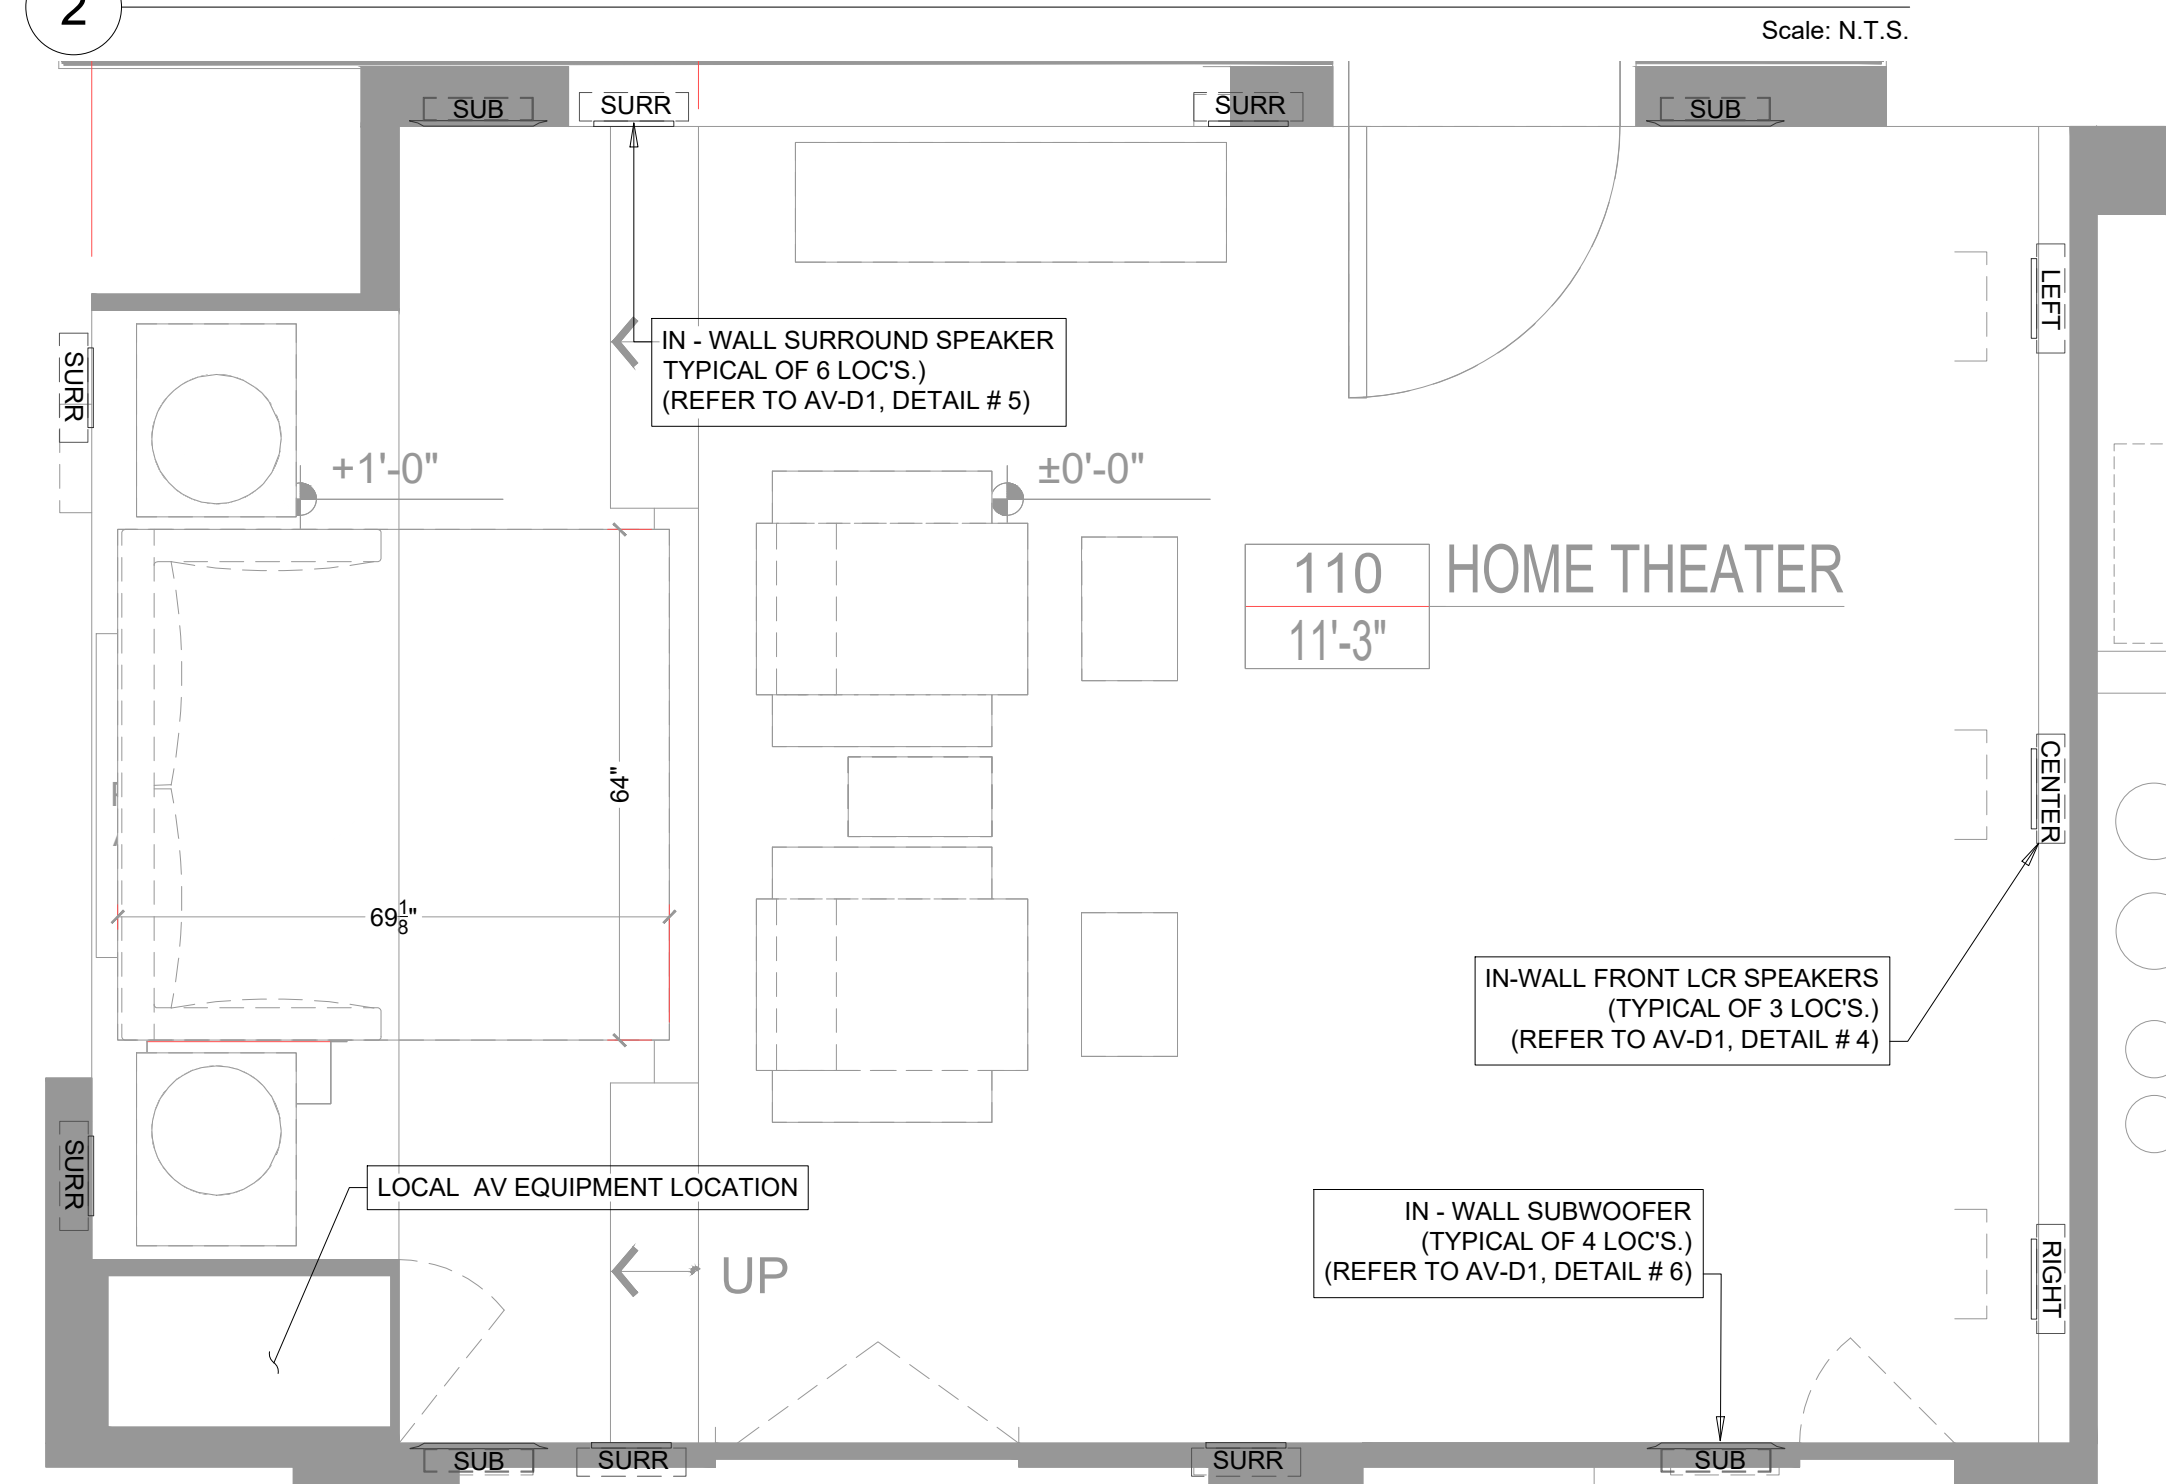

110 - HOME THEATER - PLAN

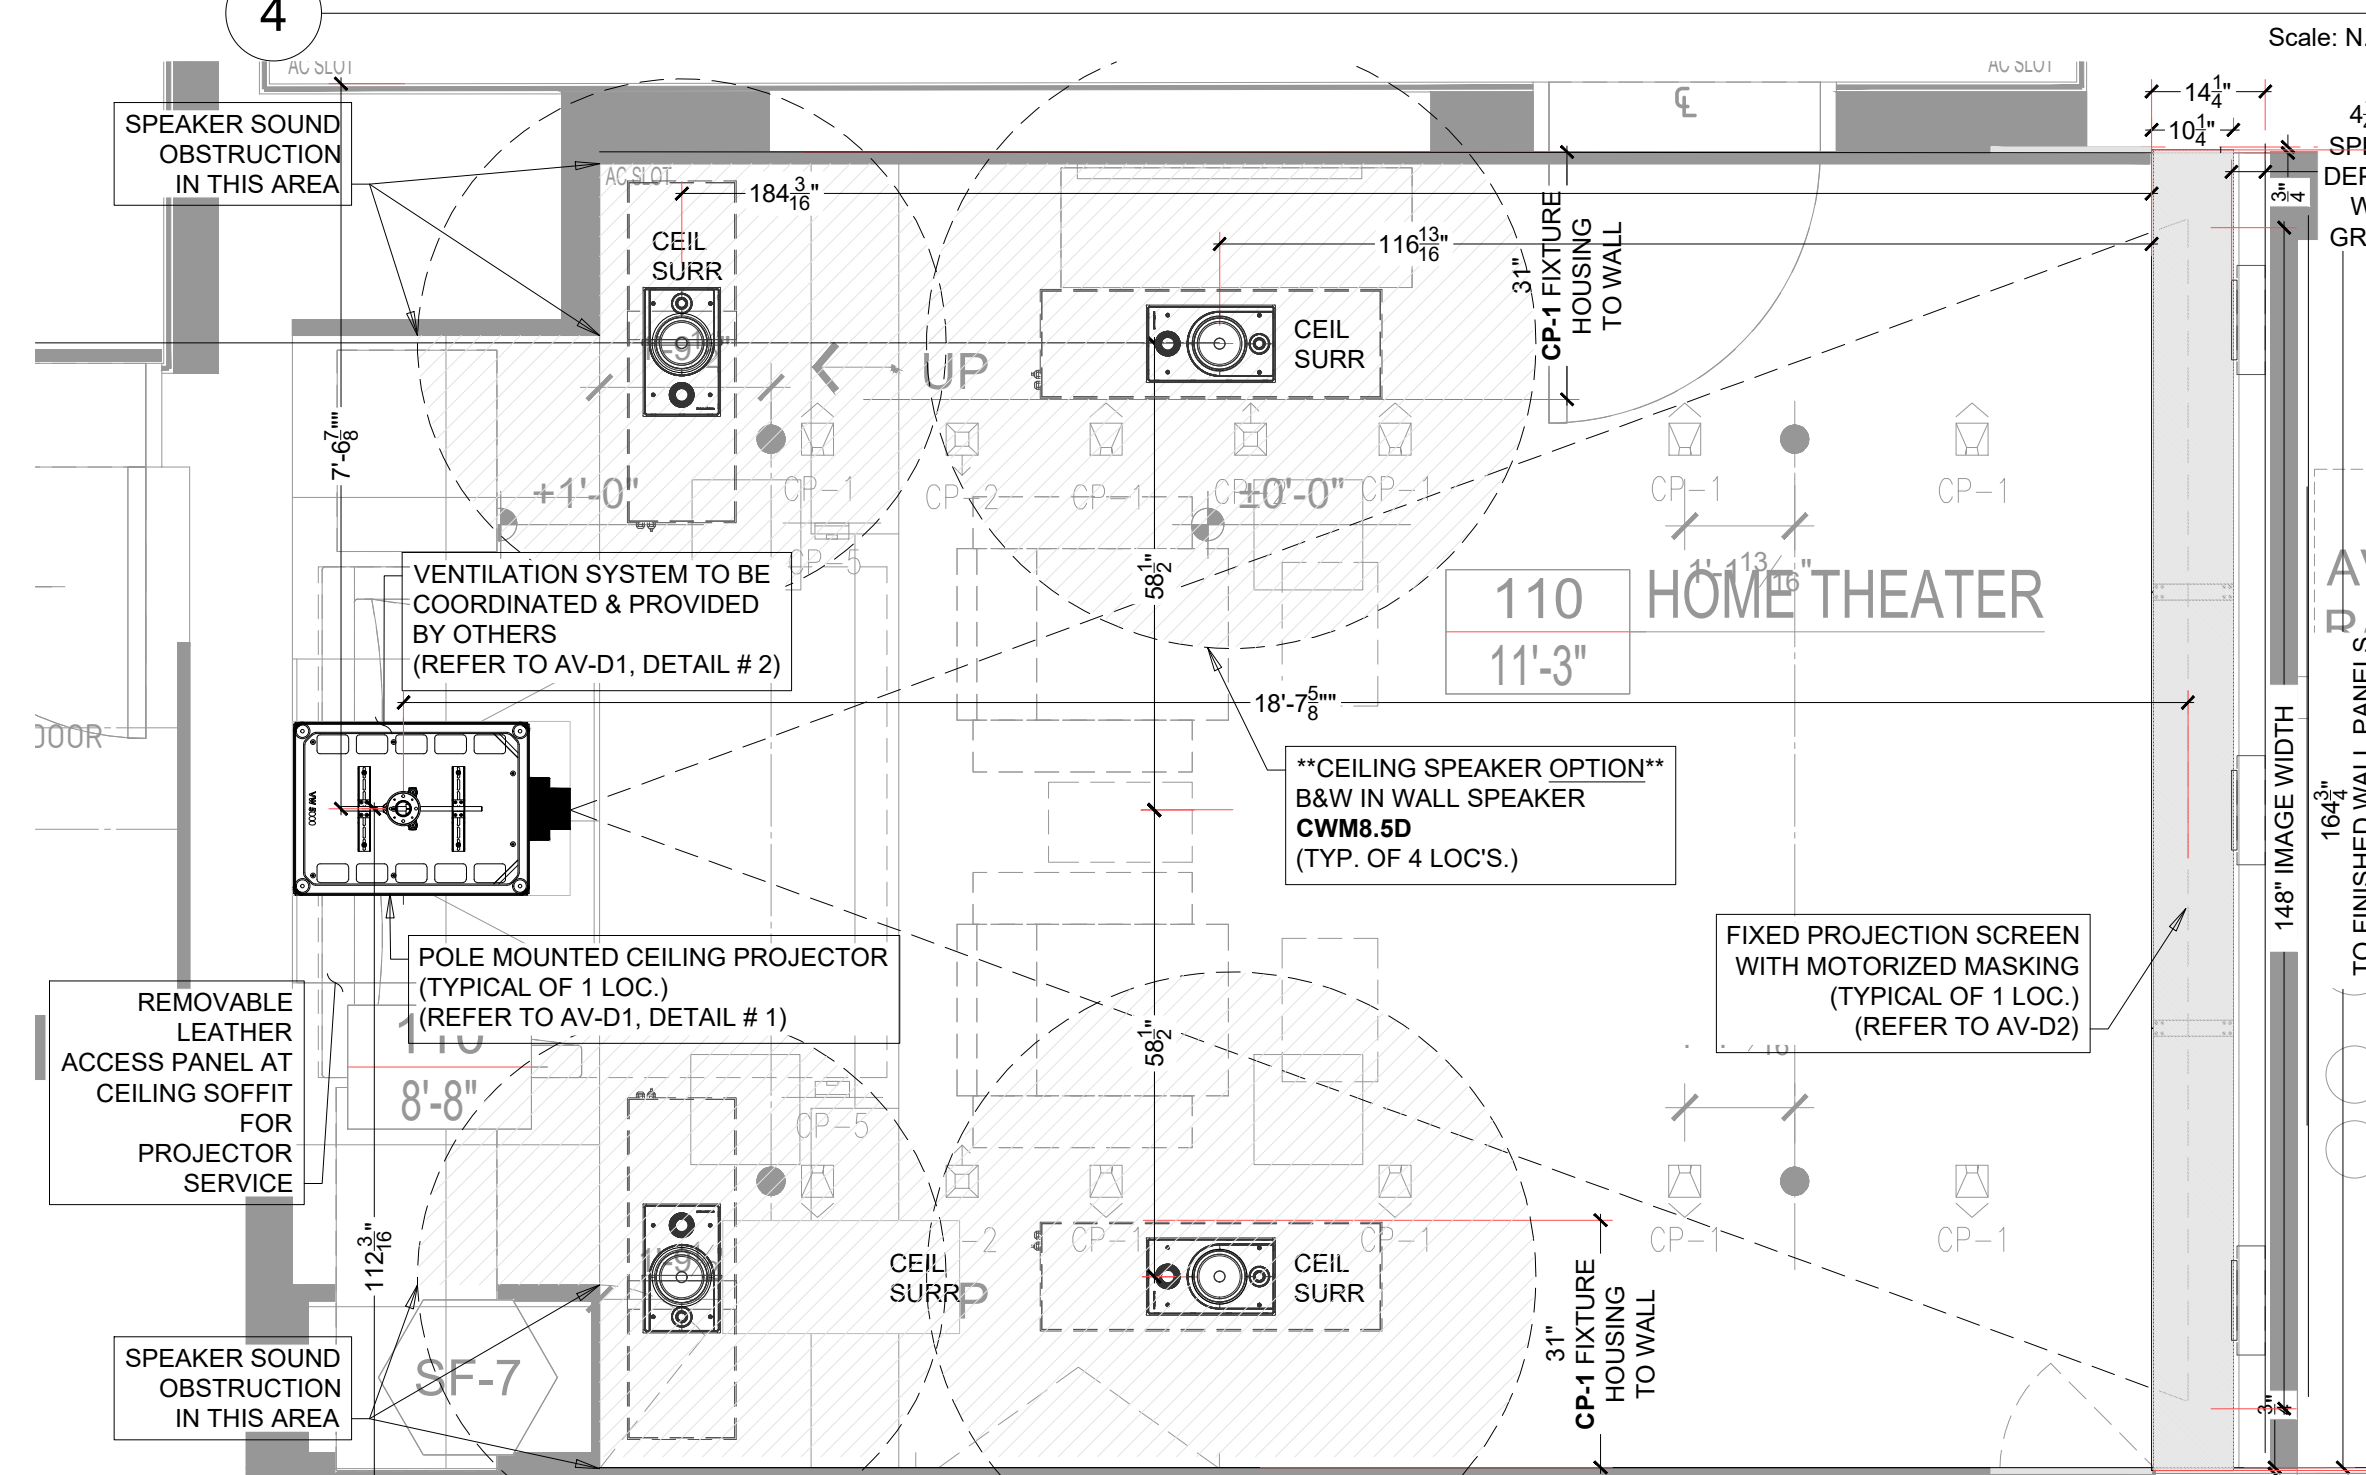

110 - HOME THEATER - RCP

BACKGROUND DATE: 00/00/00
 LT RCP/FLOOR PLAN: 00/00/00

FOR PRELIMINARY REVIEW ONLY
 LUTRON PROGRAM DATE N.A.

NO.	DATE	DESCRIPTION	D.B.	C.B.
01.	00/00/00	ISSUED FOR REVIEW	WR	EB

Audio Command Systems, Inc
 494 Main Street Westbury, NY
 Telephone (516) 997-5800 Fax (516) 997-2195
 Web: www.audiocommand.com
 email: acscad@audiocommand.com

Start Date: 00/00/0000 Scale: NTS AV JOB #: 17-0651

Project







**SMITH
 RESIDENCE**
 123 MAIN STREET
 TOWN, ST 12345

Drawing Title

THEATER AV ELEVATIONS

Drawing No.

AV-P1

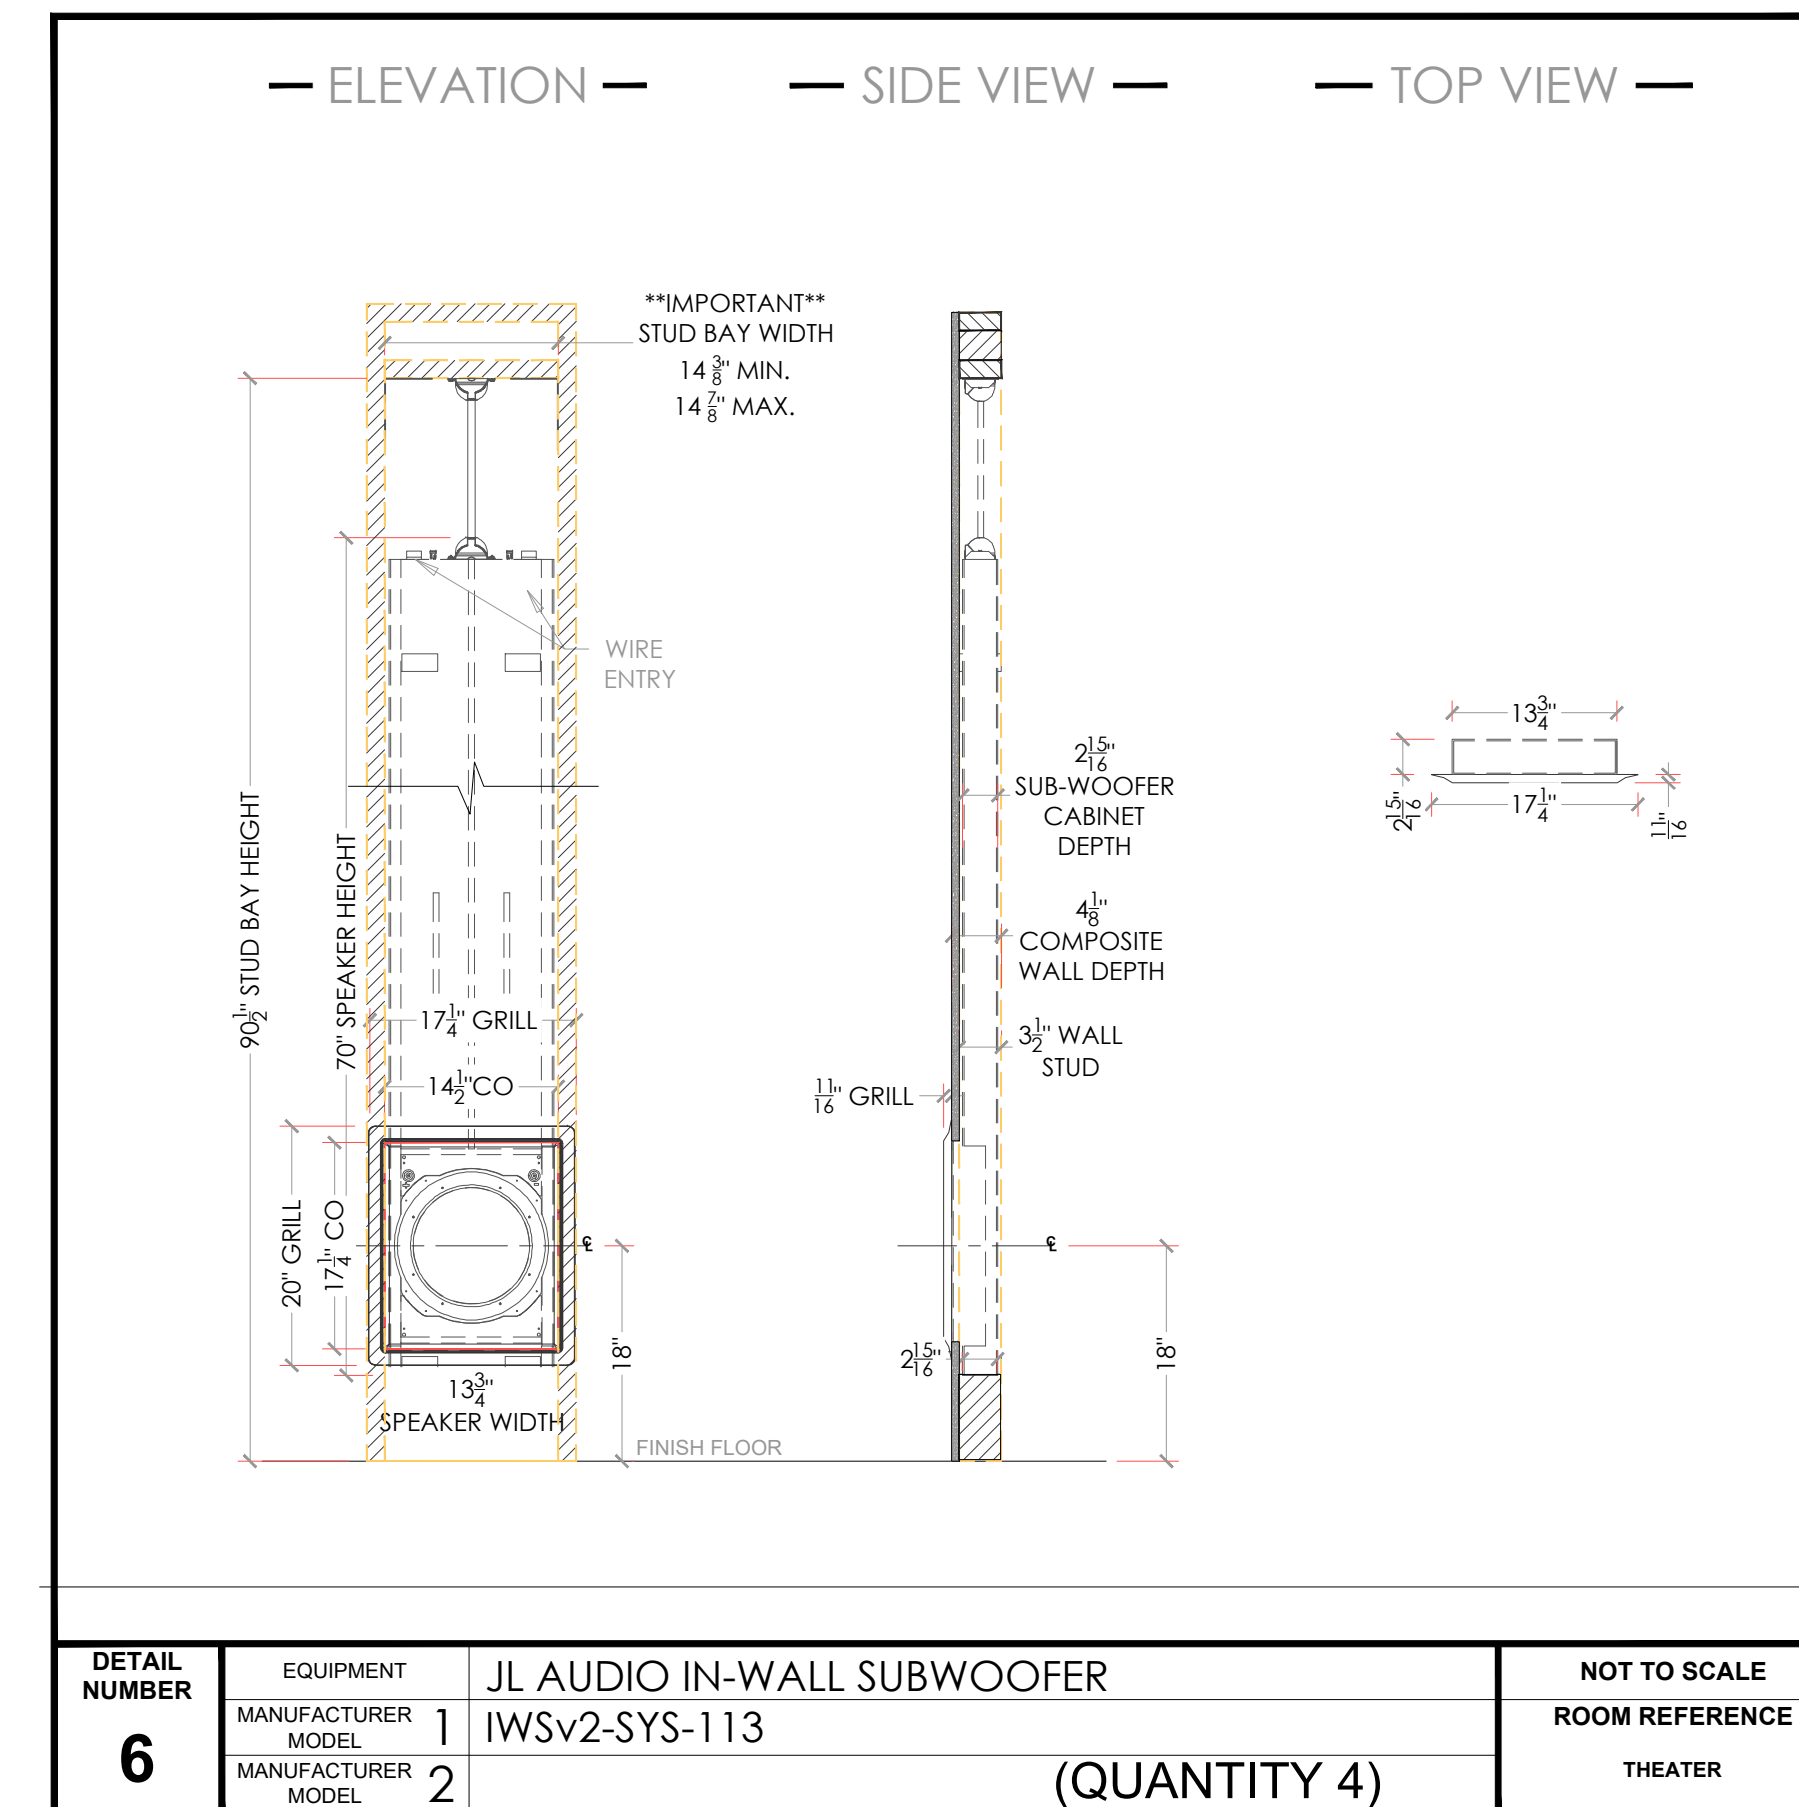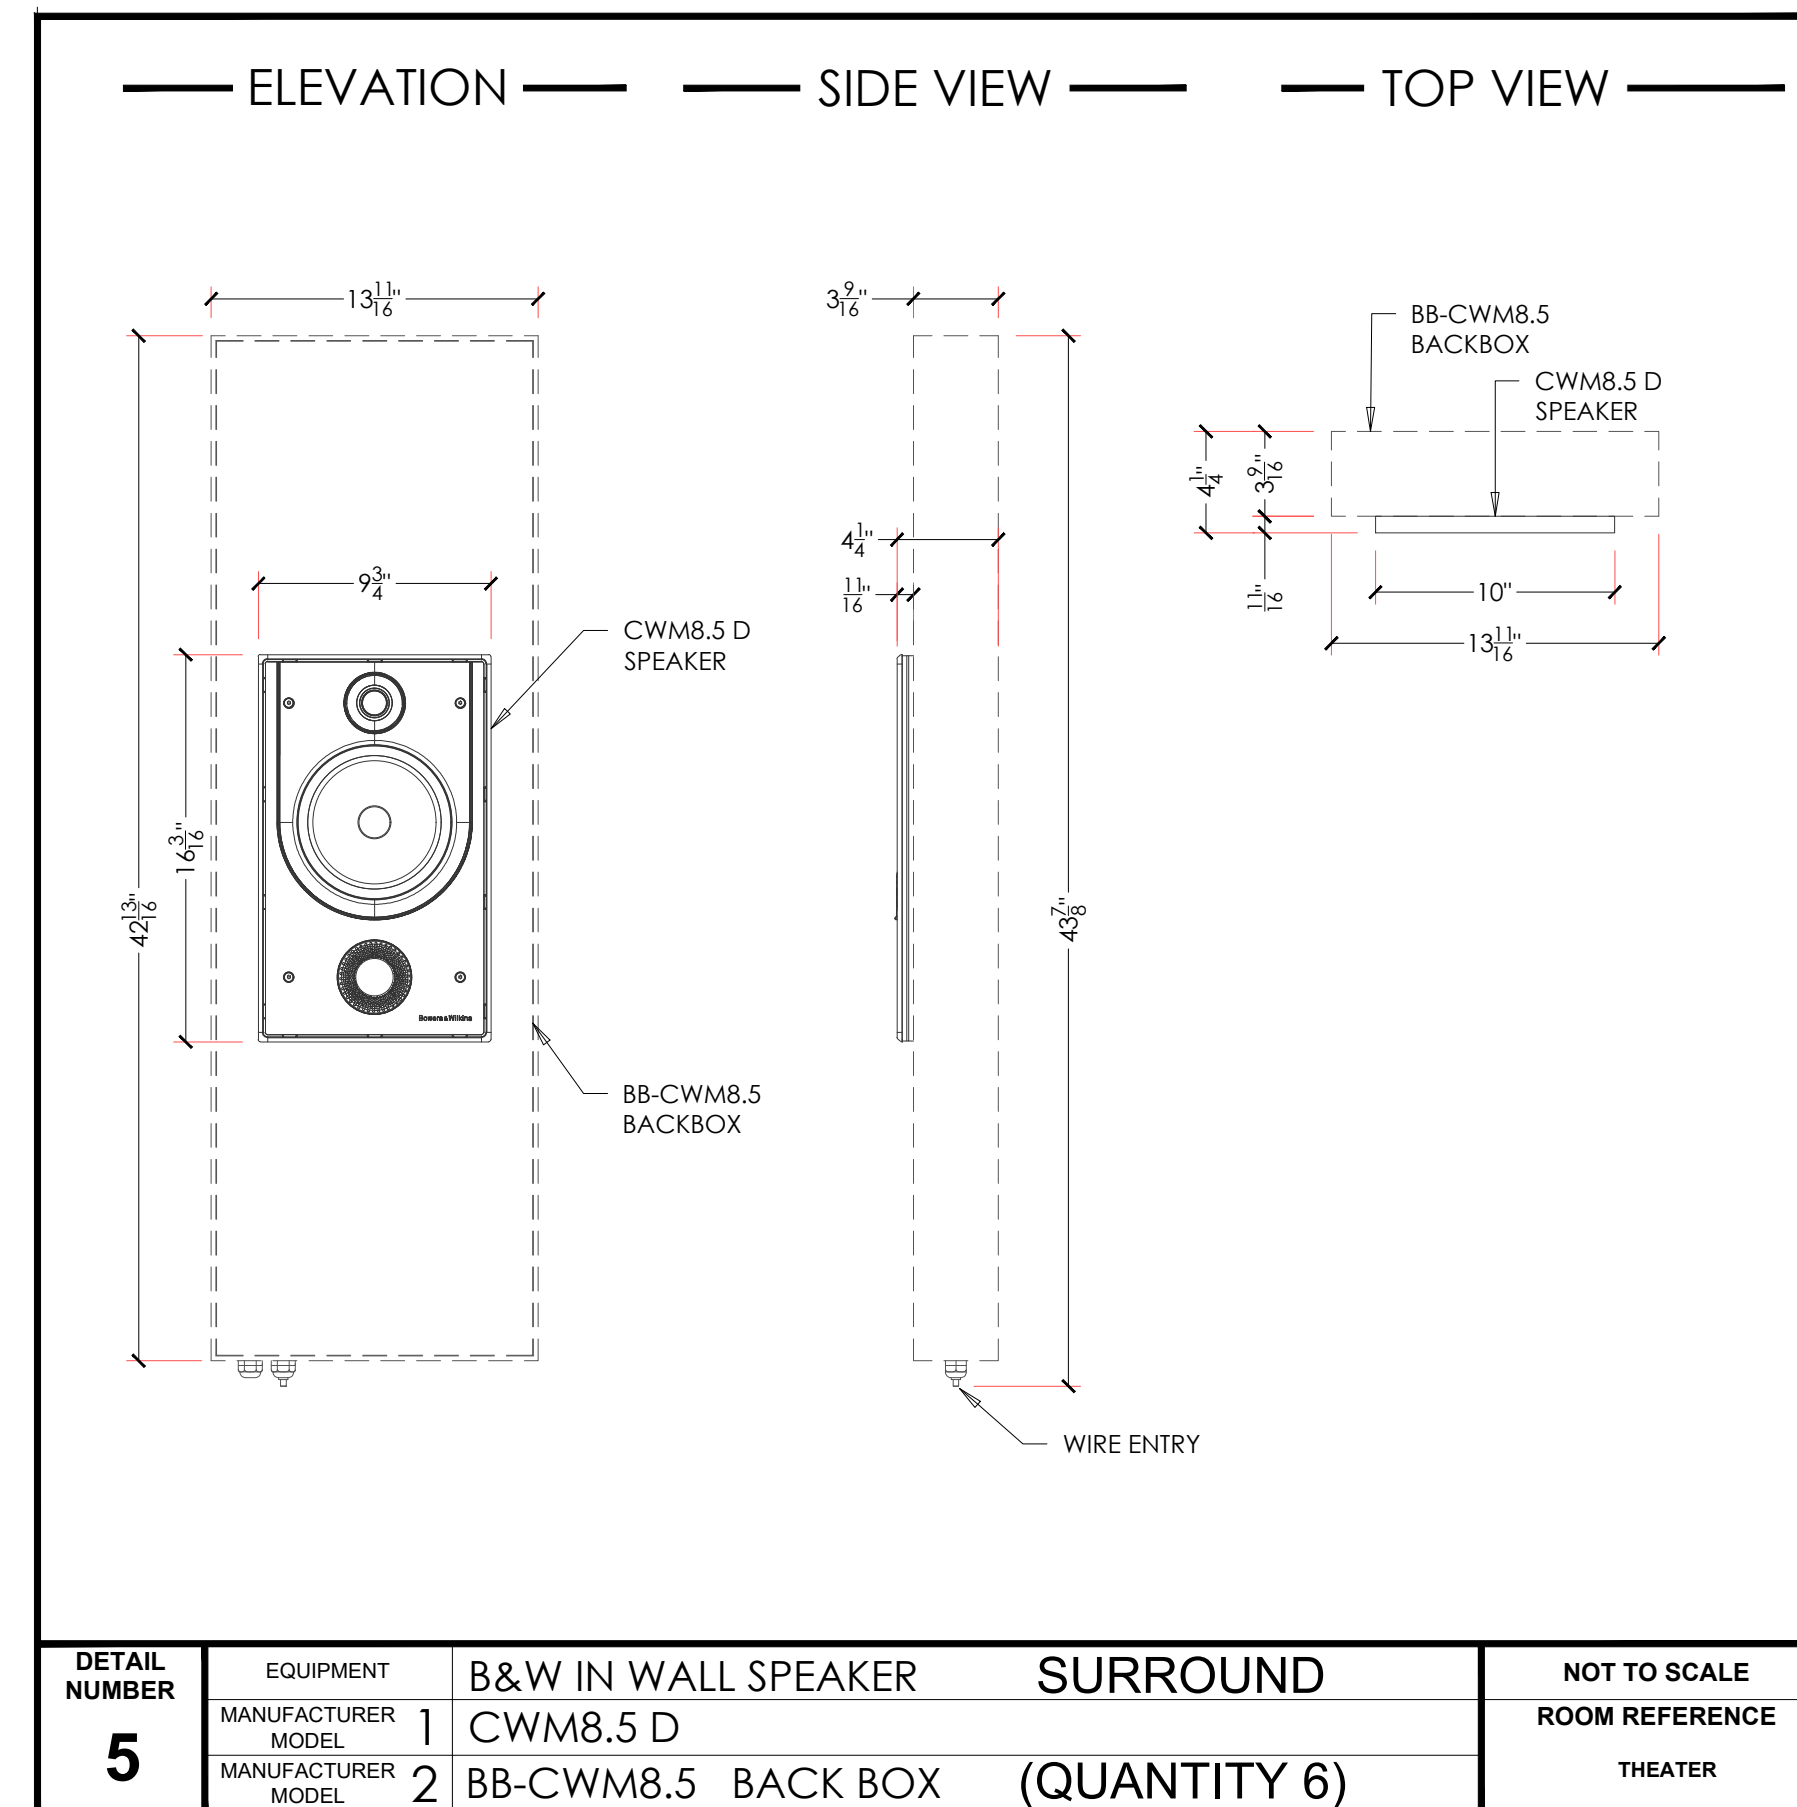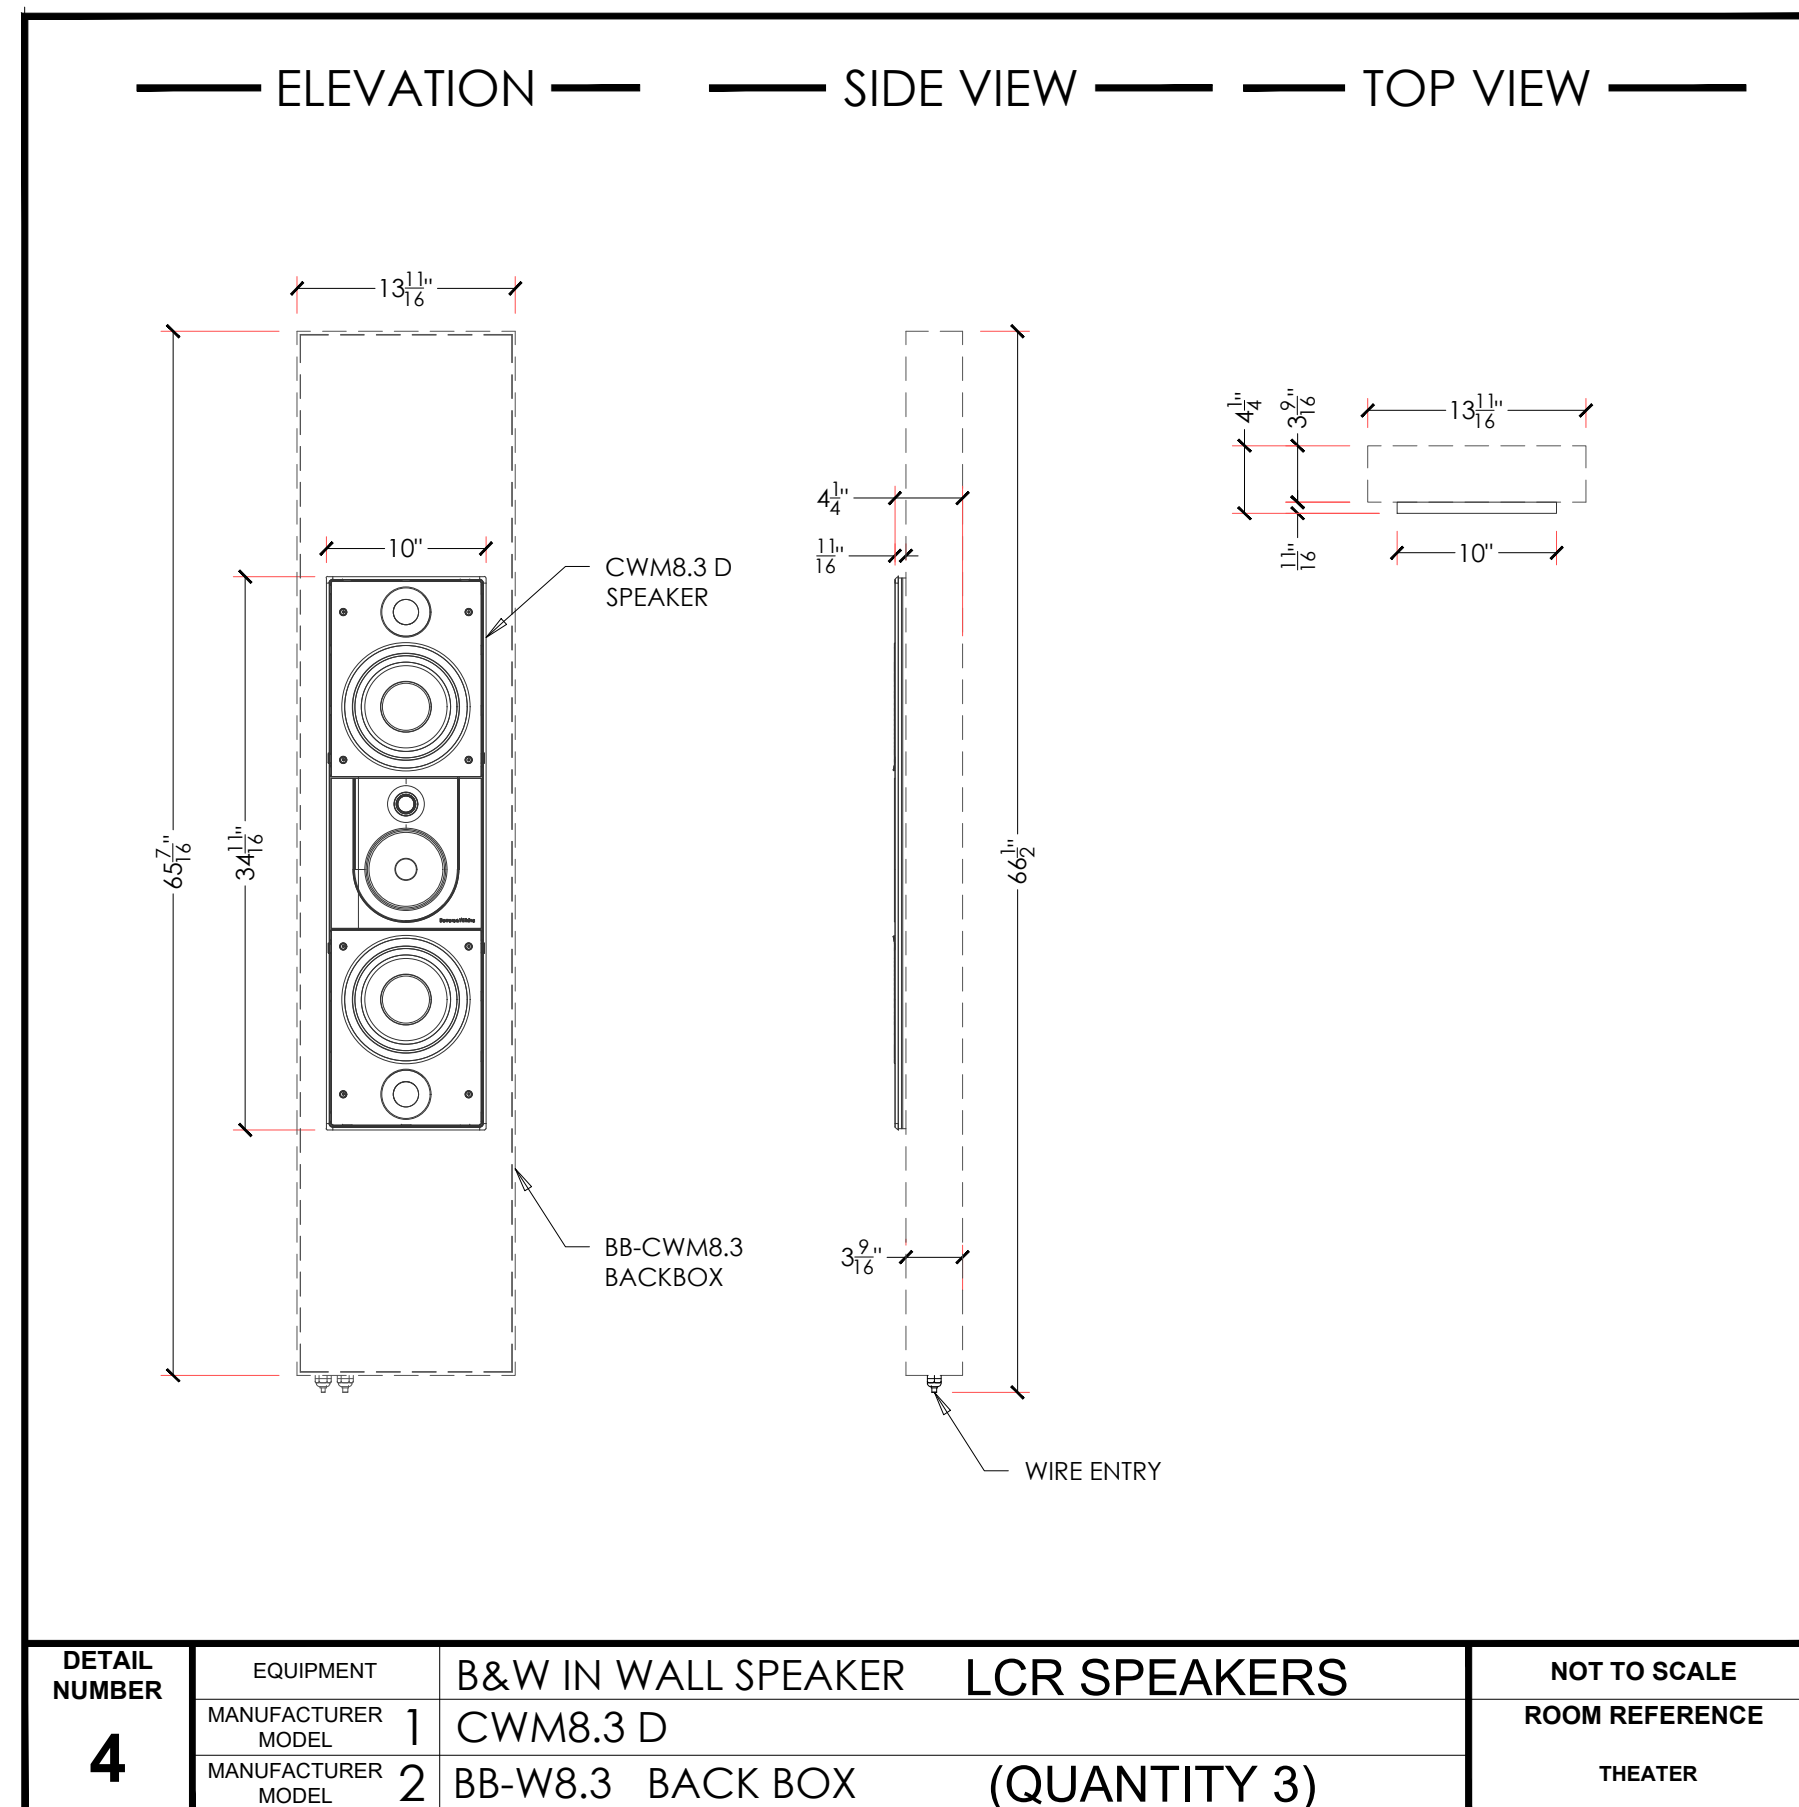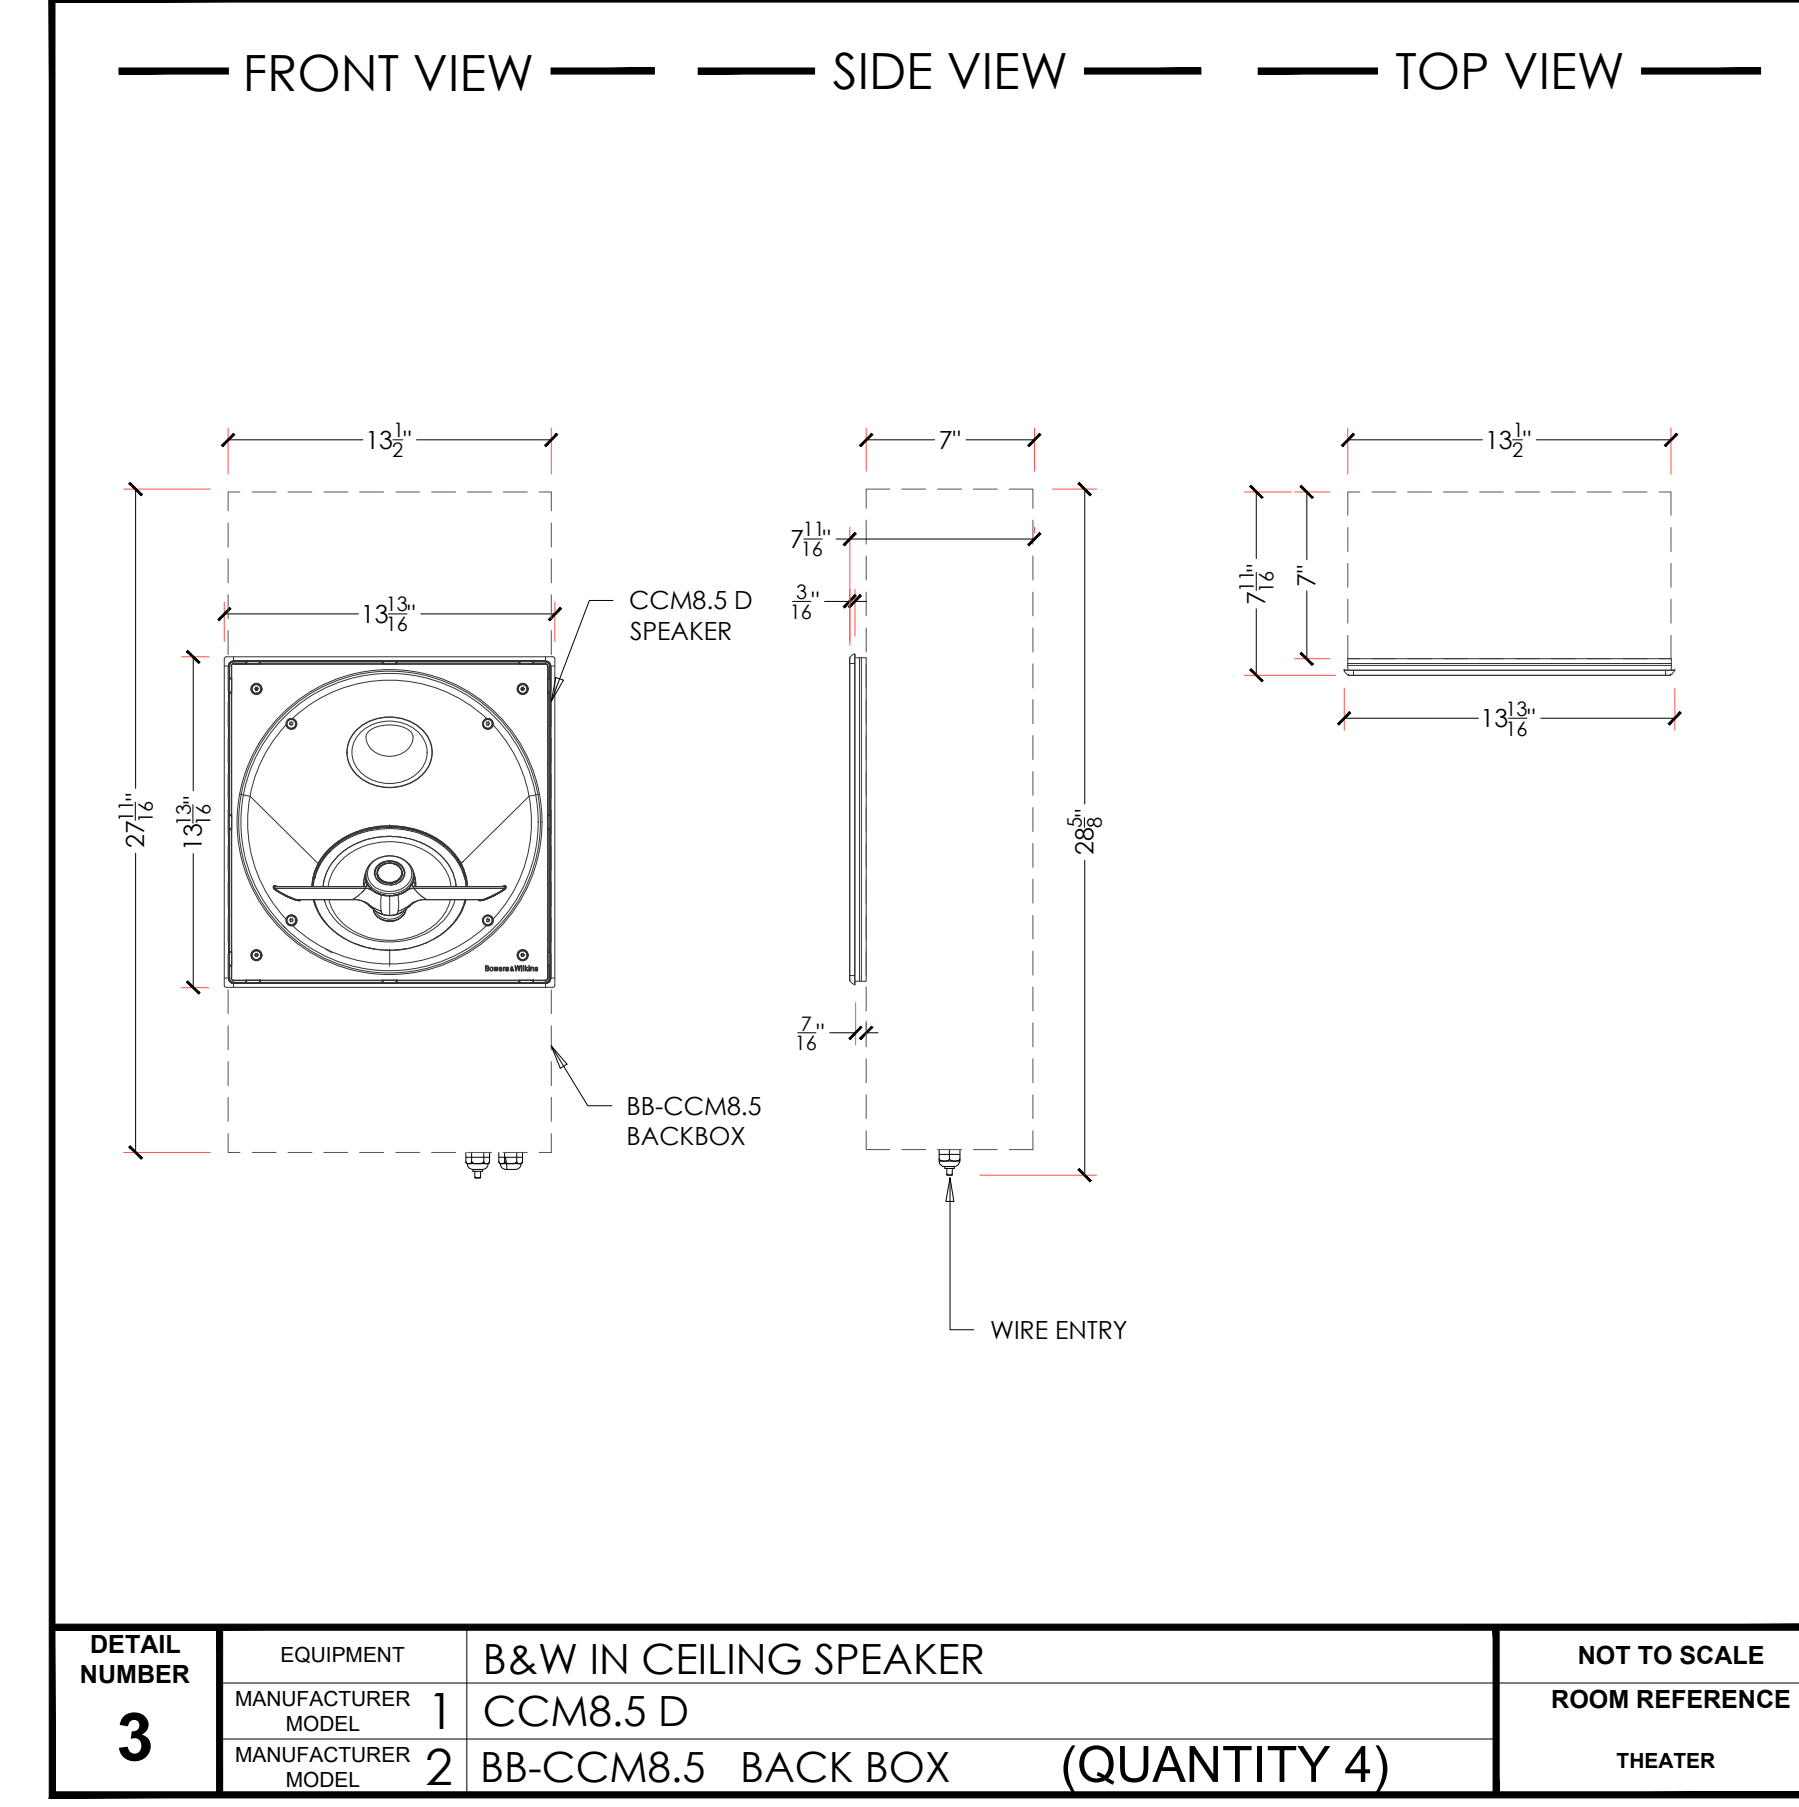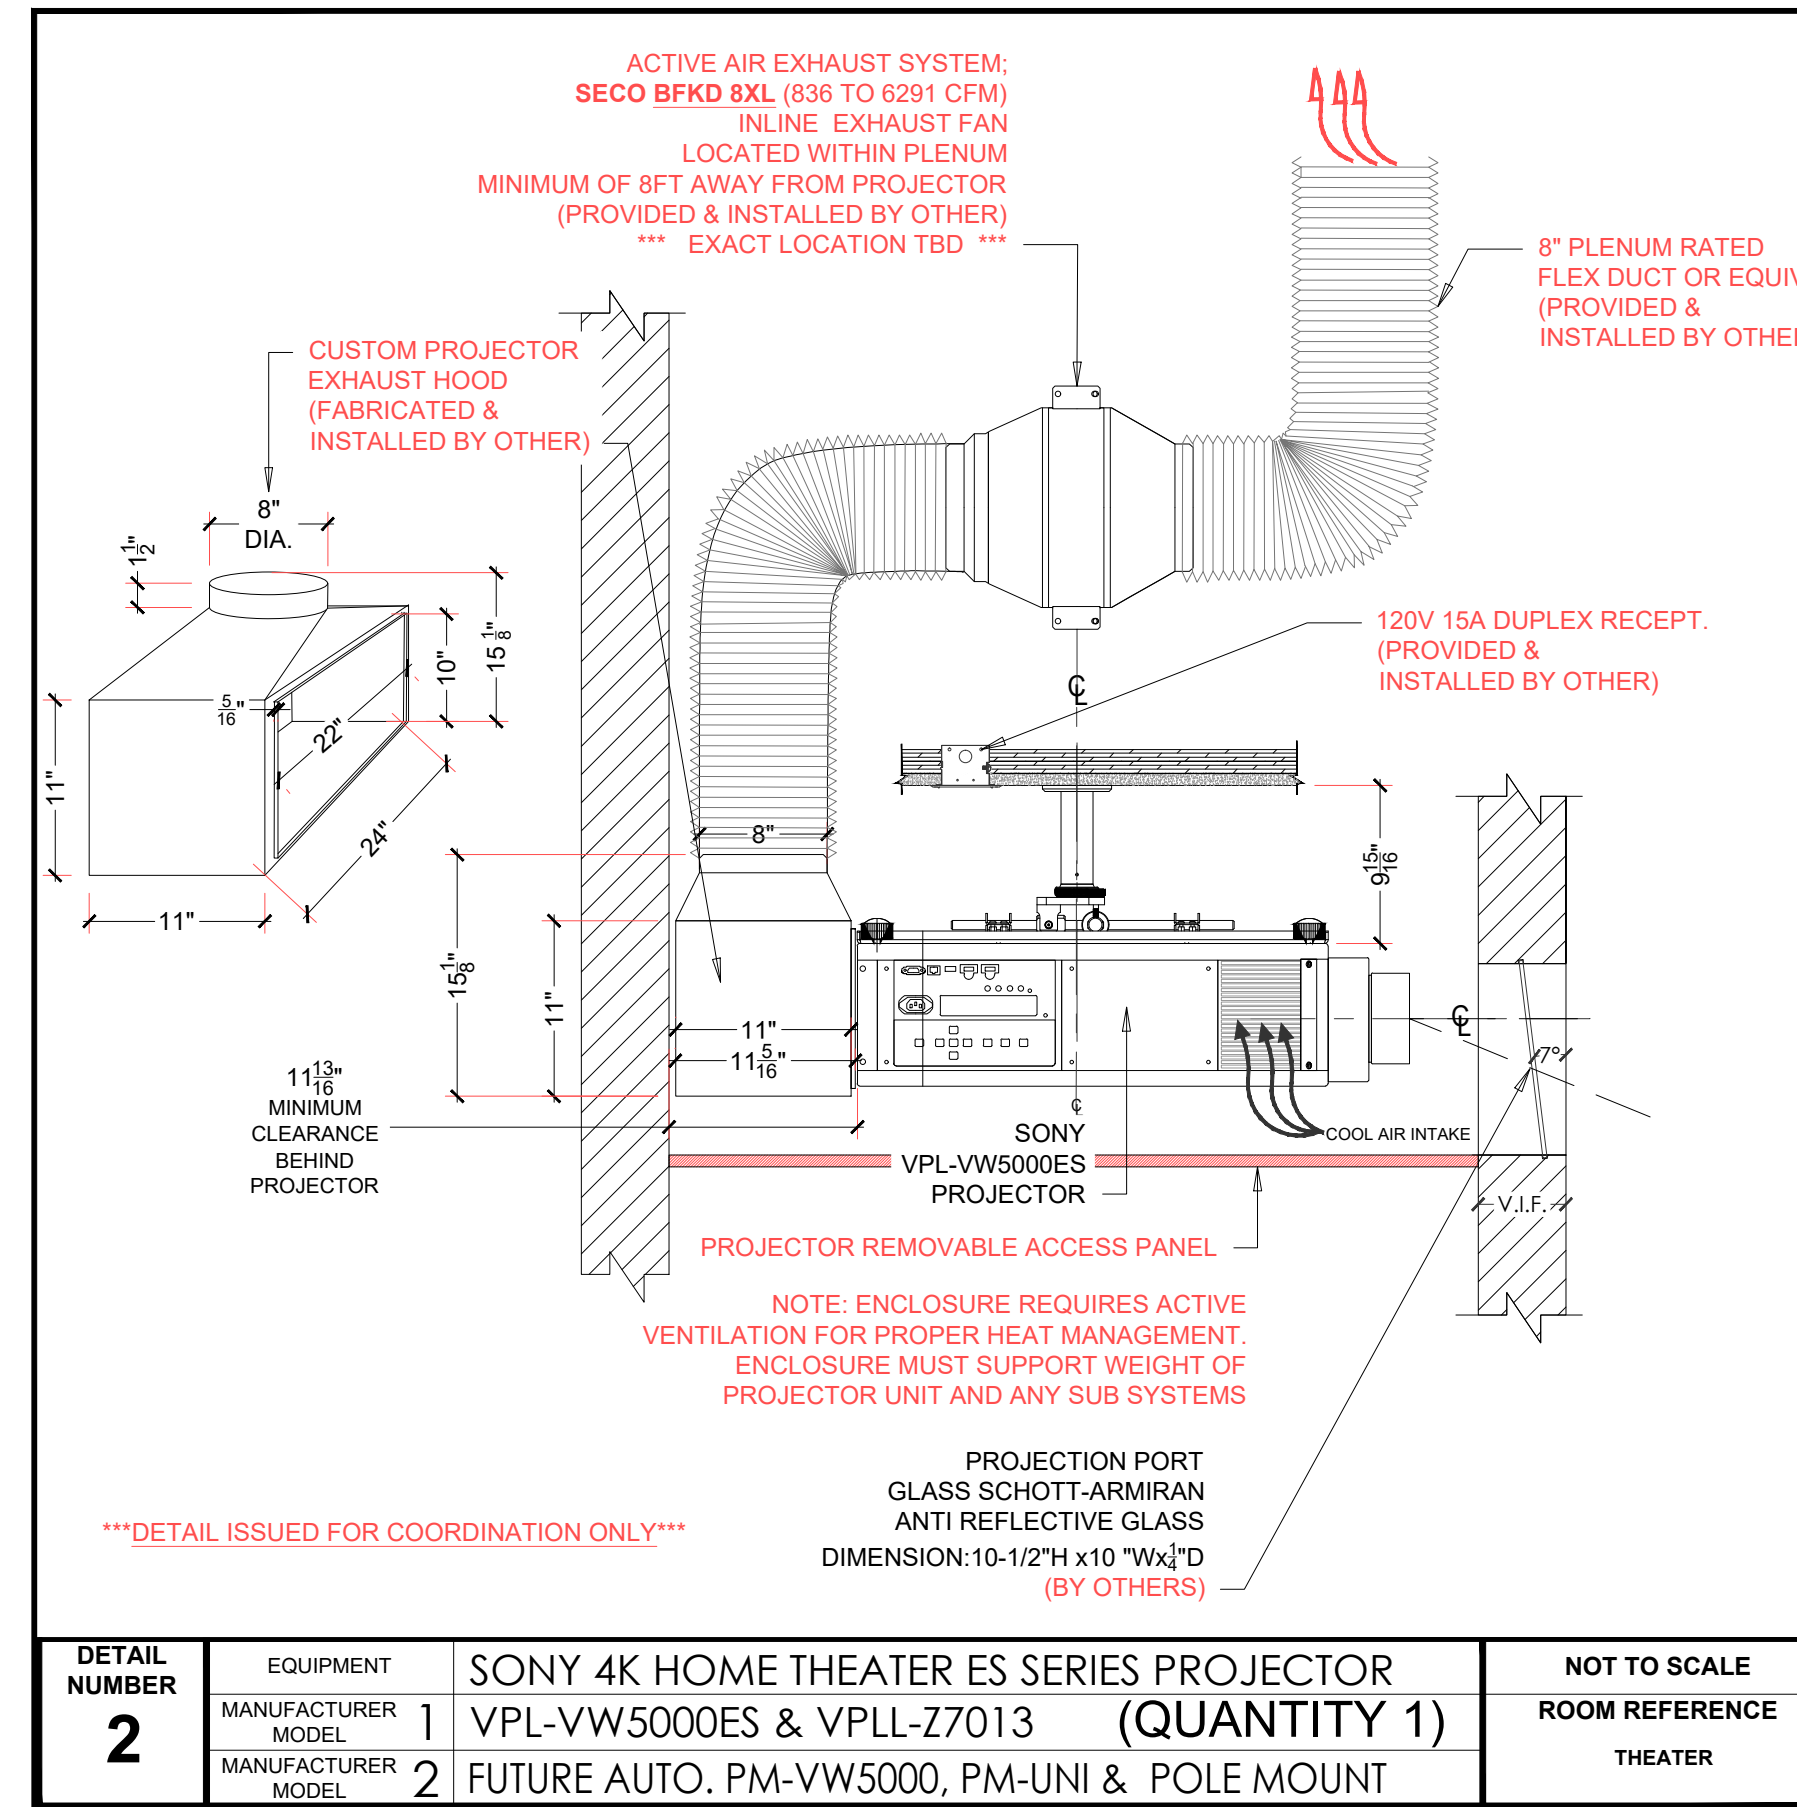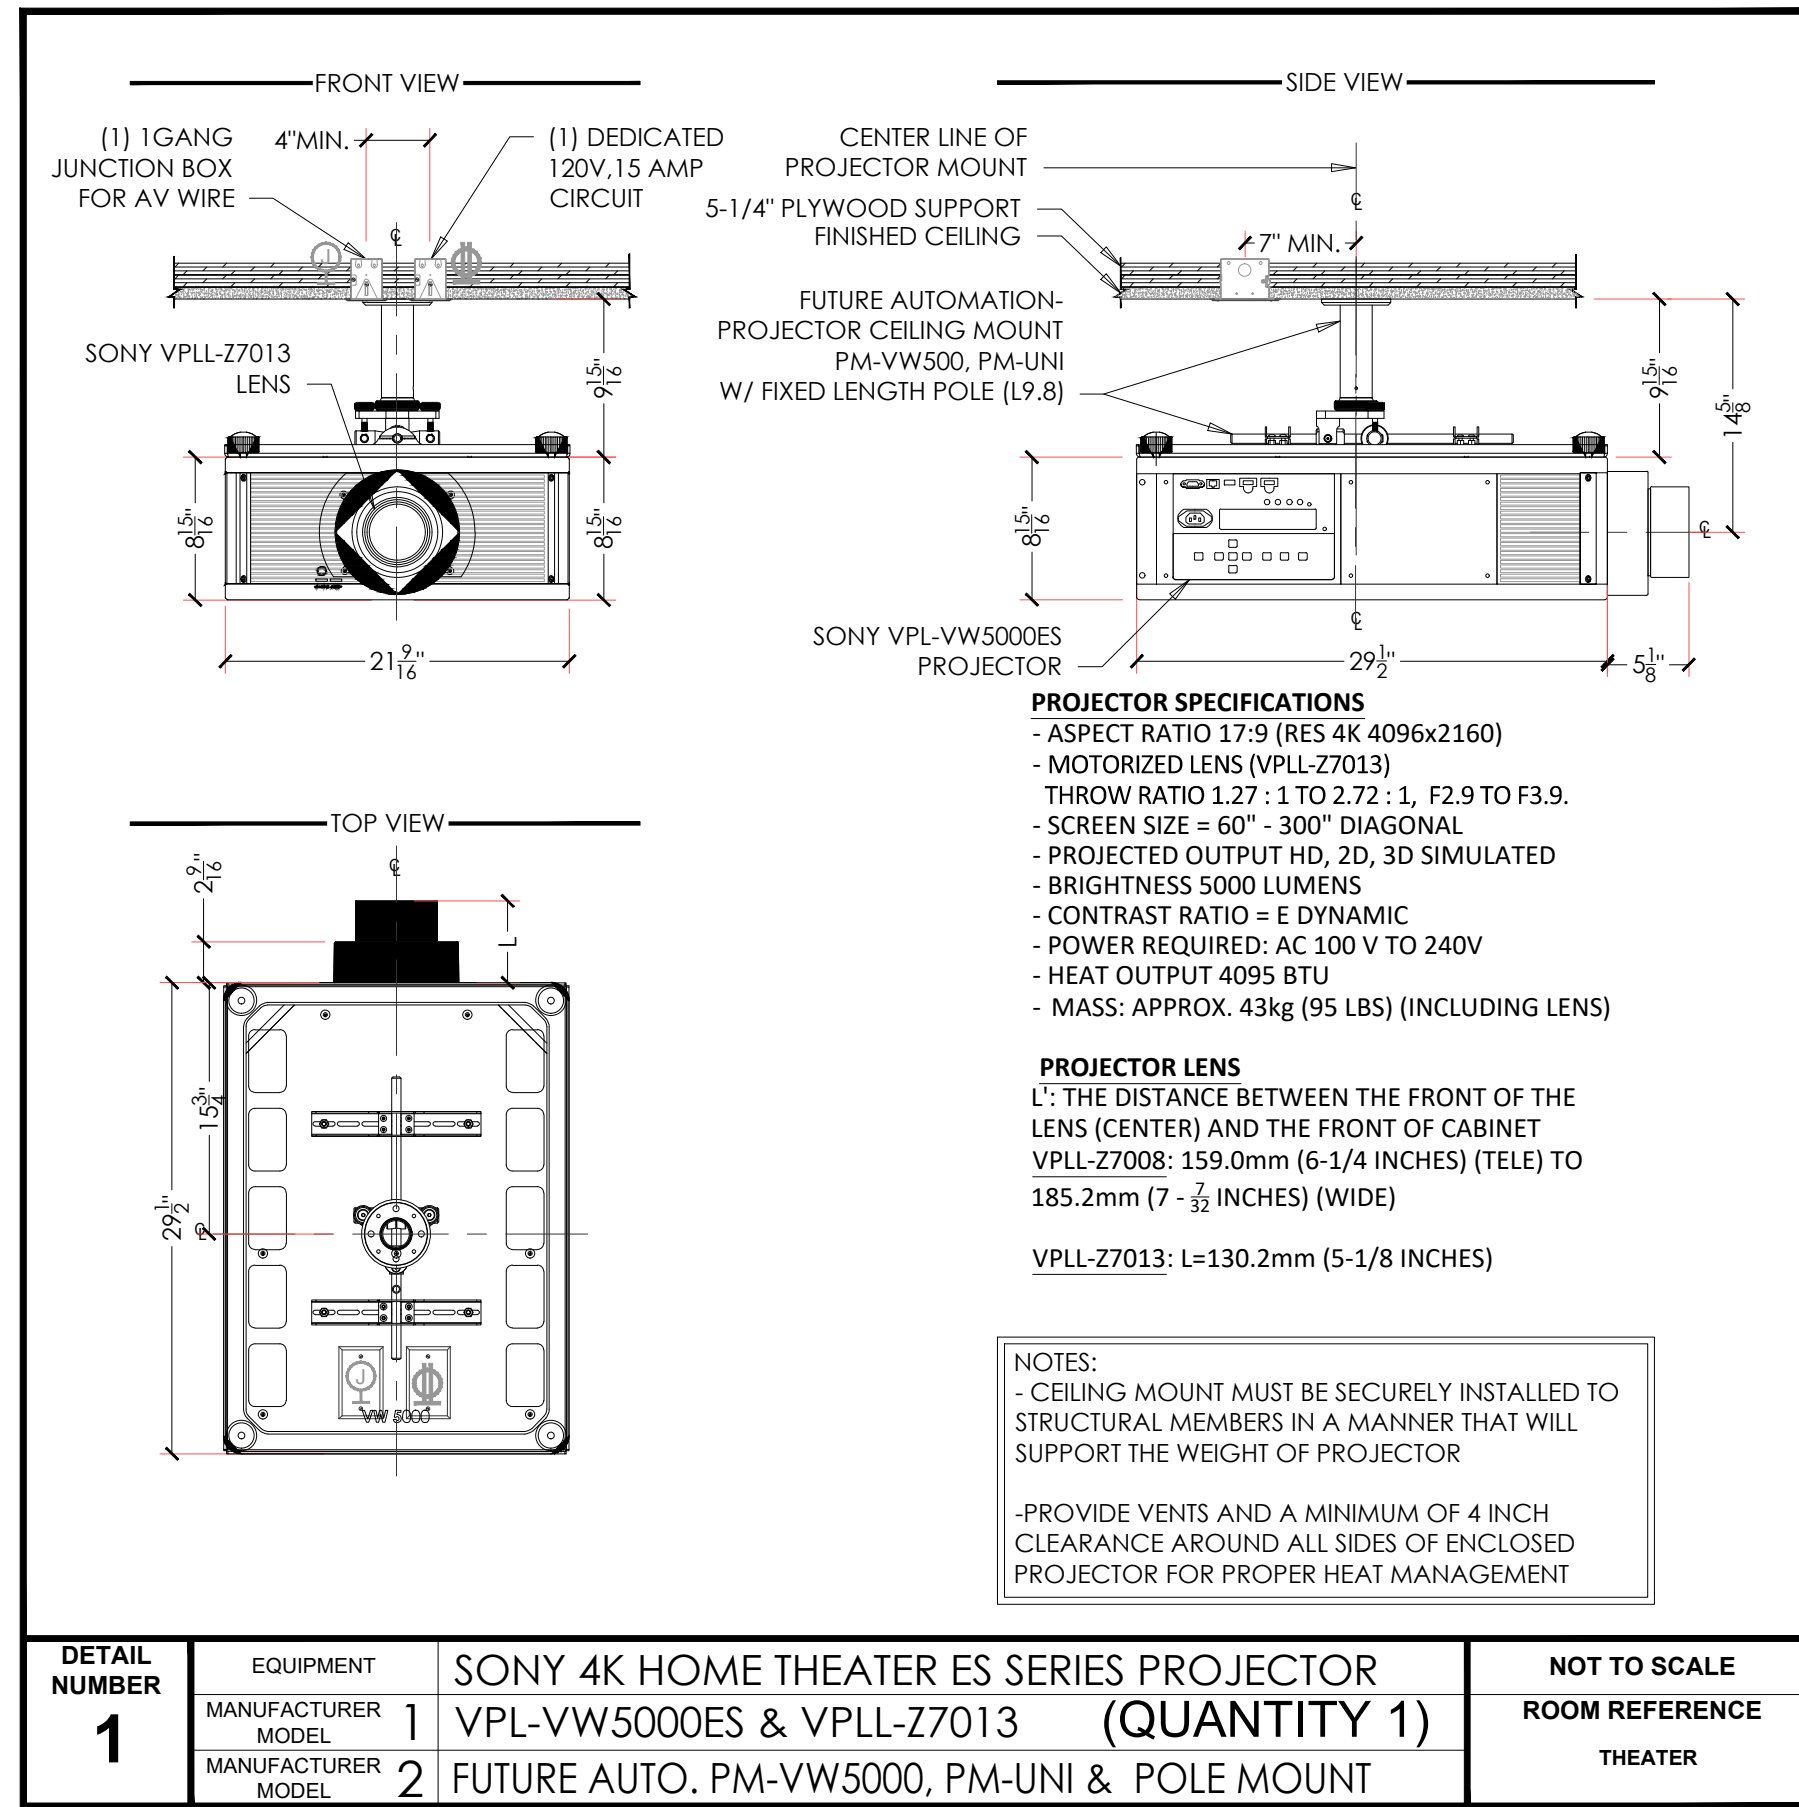

BACKGROUND DATE: 00/00/00
LT RCP/FLOOR PLAN: 00/00/00

FOR PRELIMINARY REVIEW ONLY
LUTRON PROGRAM DATE N.A.

NO.	DATE	DESCRIPTION	D.B.	C.B.
01.	00/00/00	ISSUED FOR REVIEW	WR	EB

Audio Command Systems, Inc
694 Main Street Westbury, NY
Telephone (516) 997-5800 Fax (516) 997-2195
Web: www.audiocommand.com
email: acscad@audiocommand.com

Start Date 00/00/0000 Scale NTS AV JOB # 17-0651

Project


SMITH RESIDENCE
123 MAIN STREET
TOWN, ST 12345

Drawing Title

THEATER
AV EQUIPMENT DETAILS


Drawing No.

AV-D1

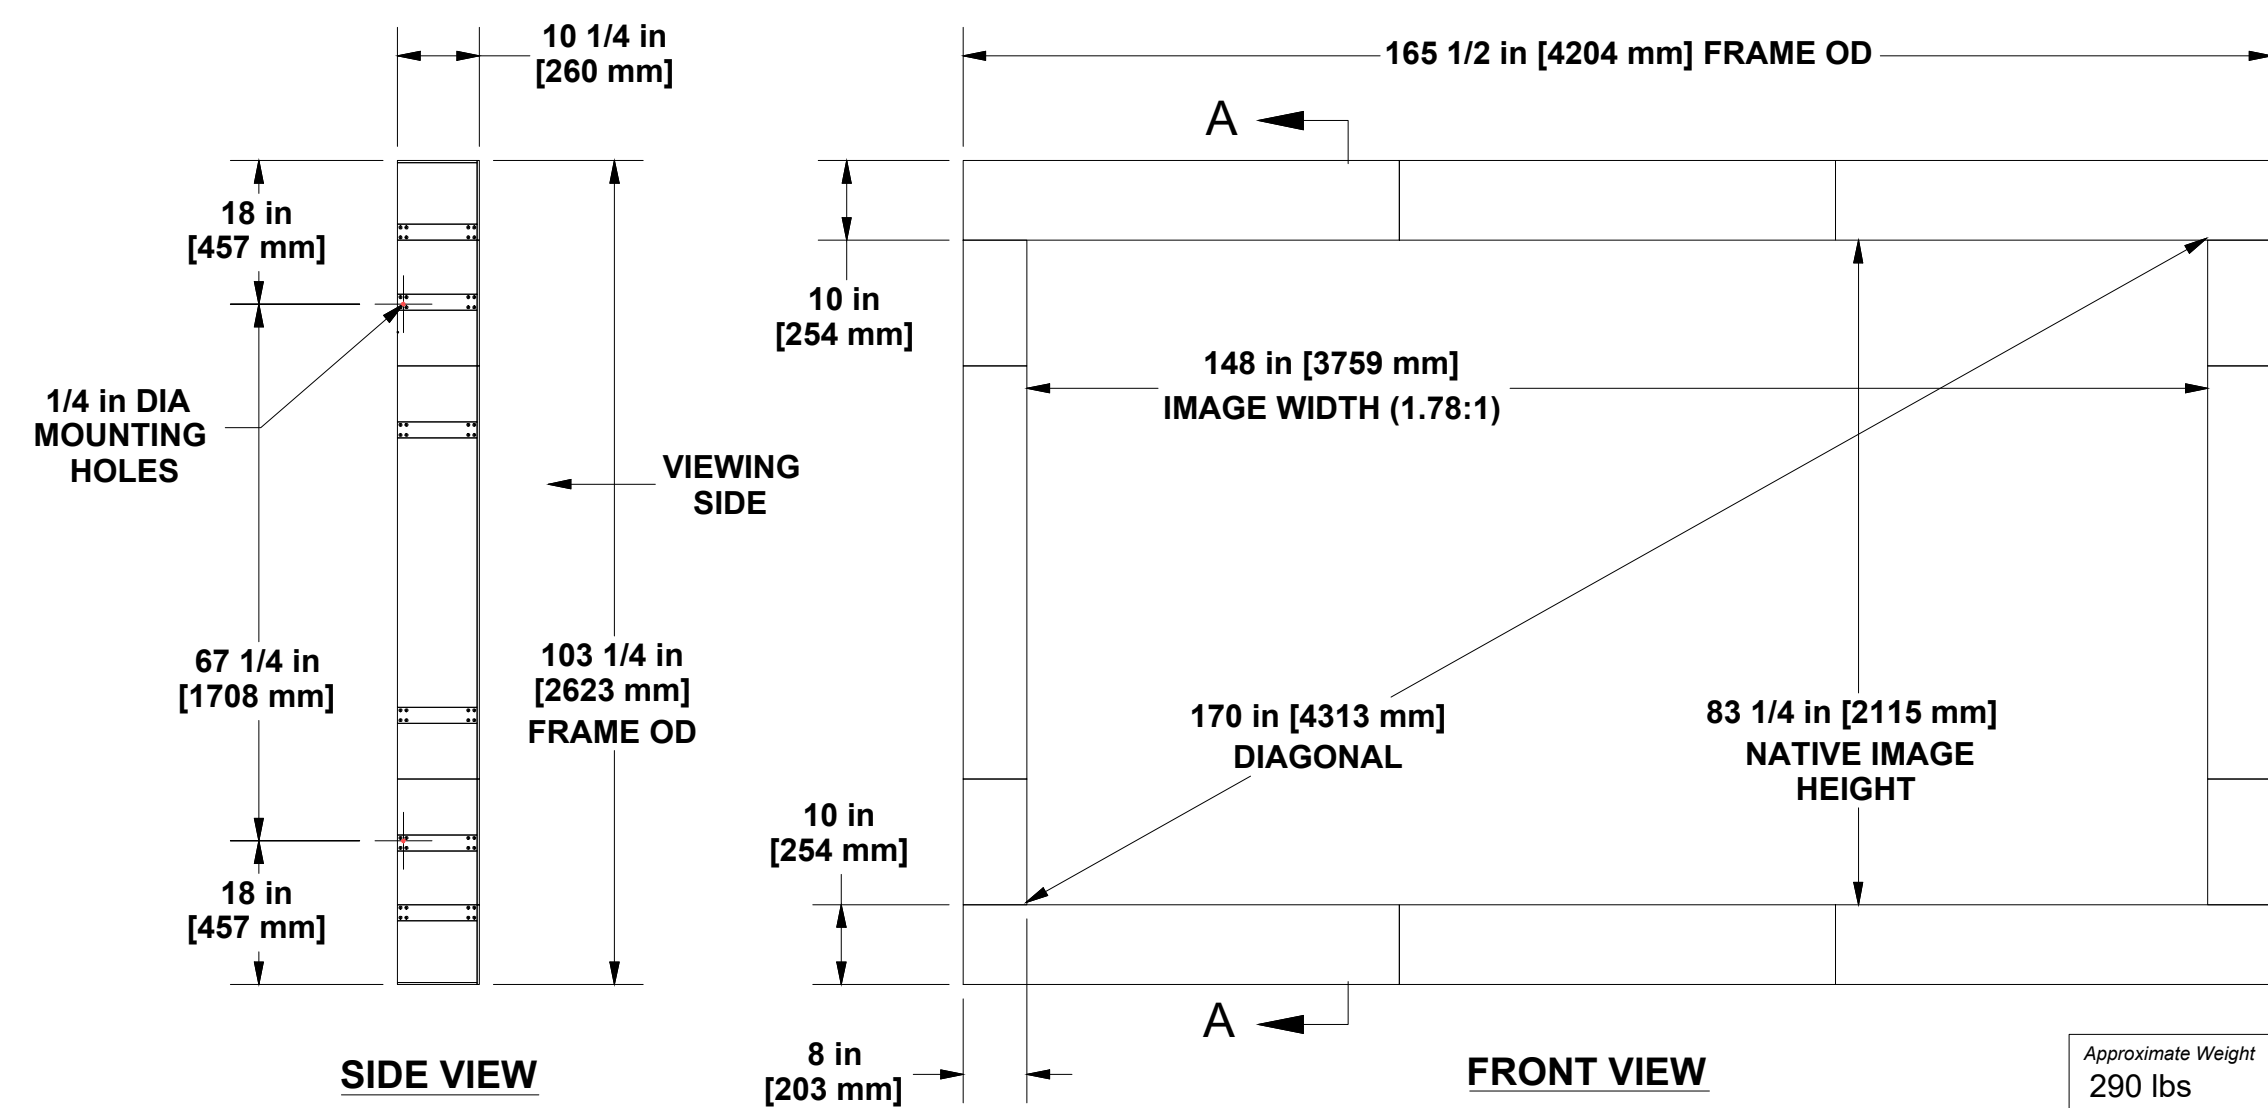


1 THEATER AV CUSTOM MASKING SCREEN WALL - SIDE / FRONT VIEW

Scale: NO SCALE

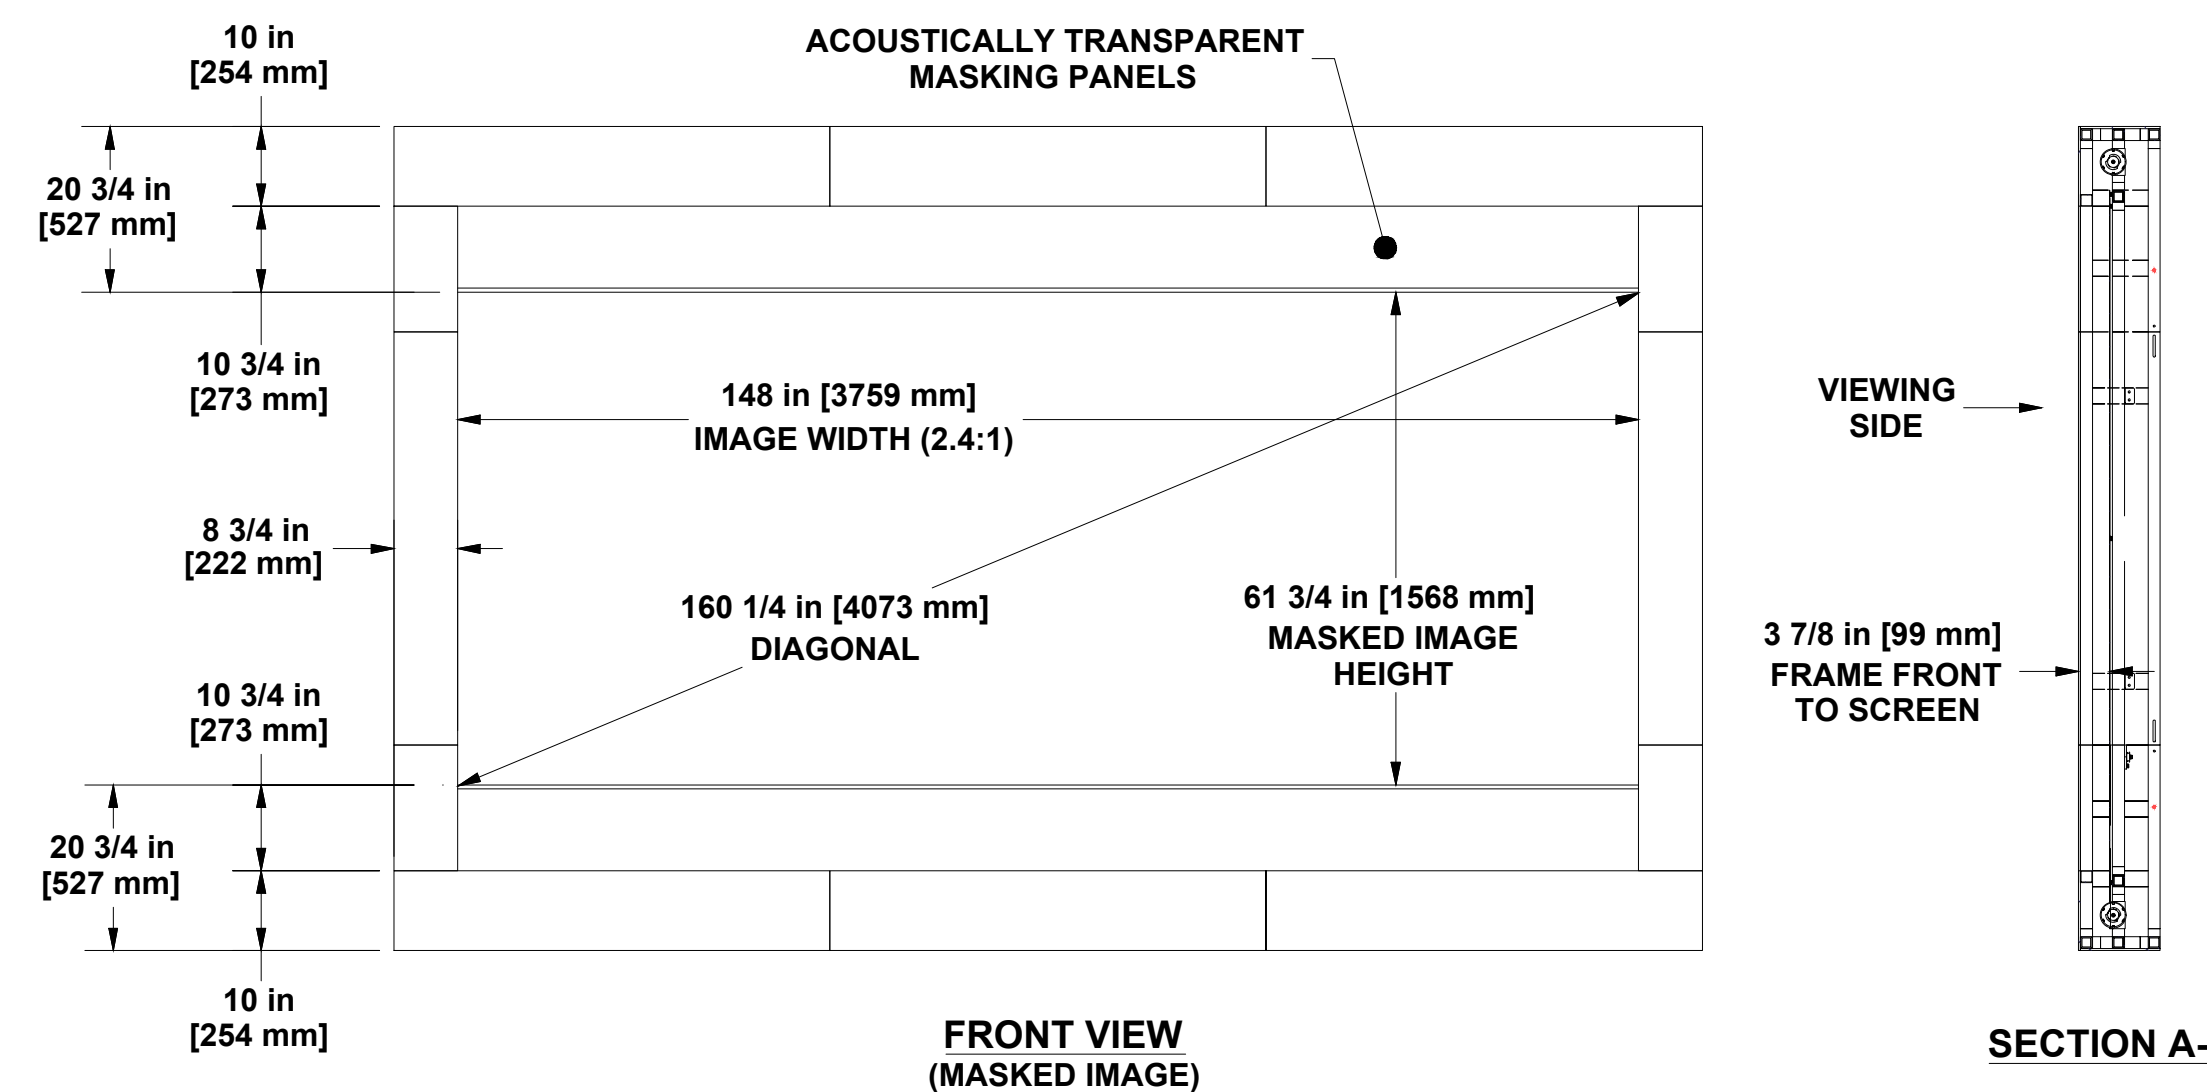

3 THEATER AV CUSTOM MASKING SCREEN WALL - FRONT VIEW (MASKED IMAGE) & SECTION A-A


Scale: NO SCALE

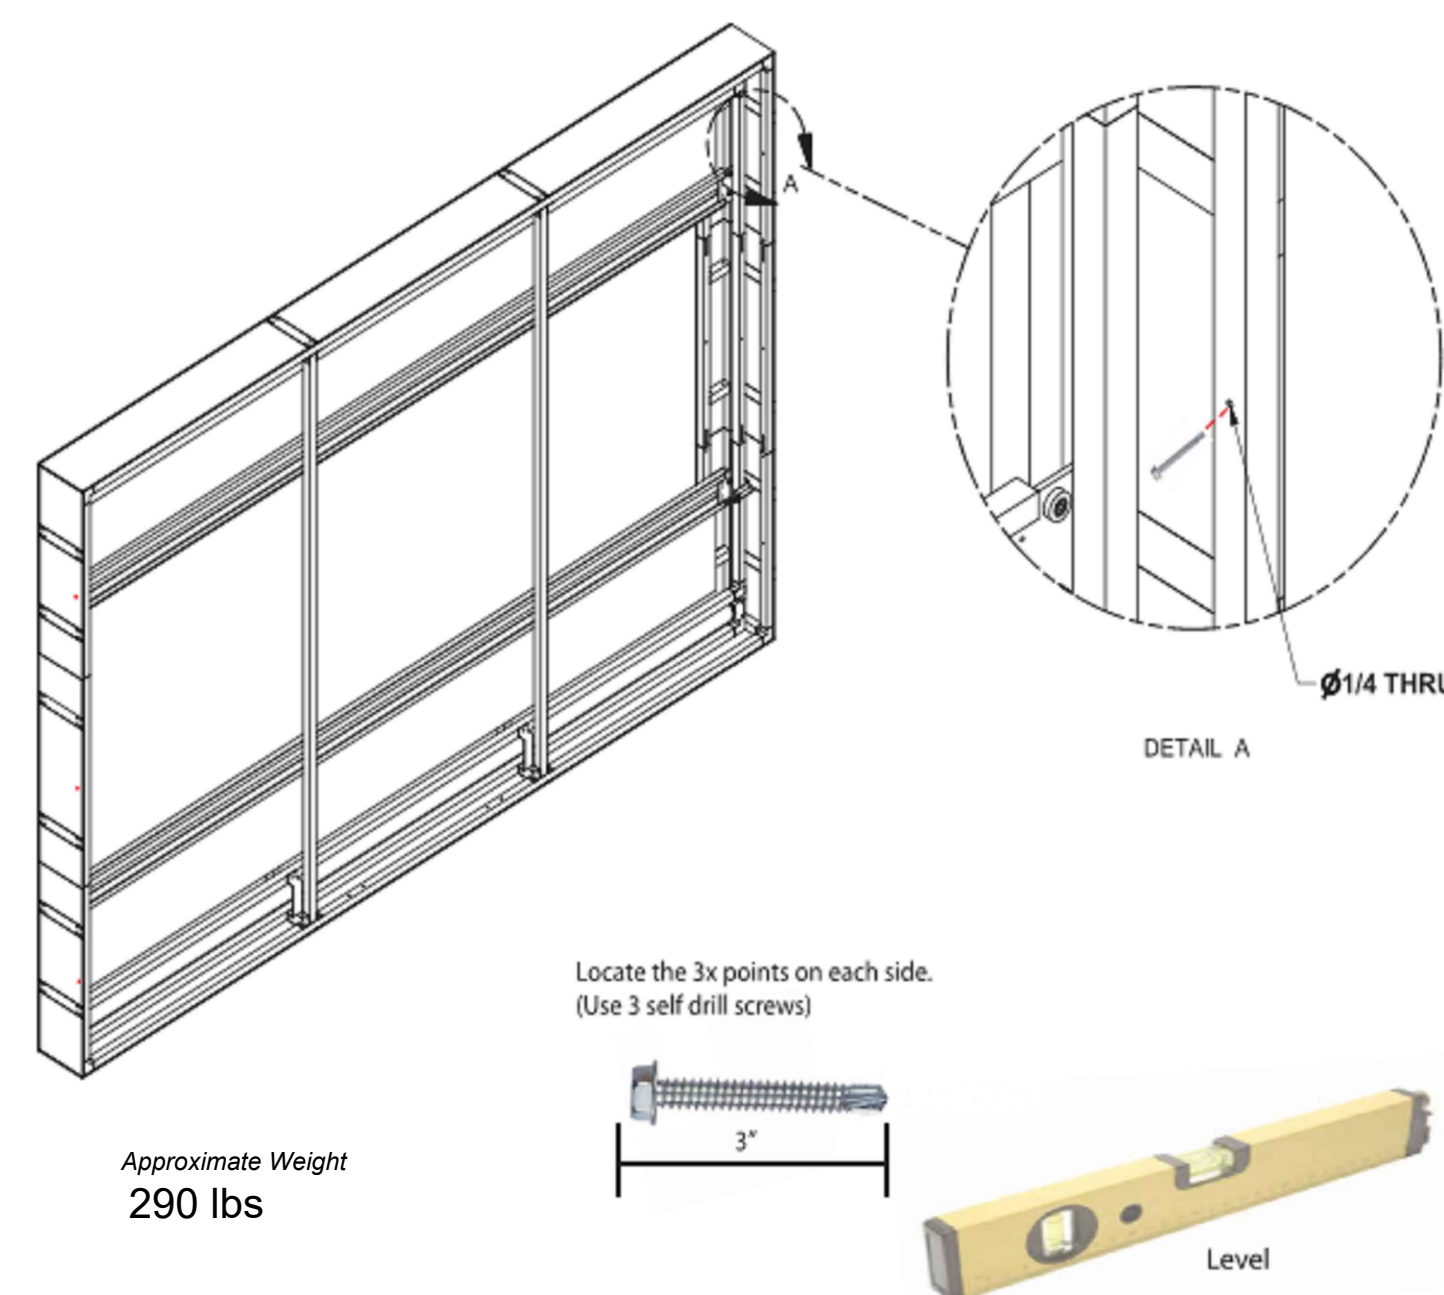

BEGIN THE ASSEMBLY PROCEDURE AS CLOSE AS POSSIBLE TO THE FINISHED MOUNTING LOCATION. THIS WILL MINIMIZE FINAL LIFTING AND MOVEMENT OF THE EMSNH SCREEN ASSEMBLY. MAKE SURE THE EMSNH IS MOUNTED LEVEL AND PLUM. THE USE OF SHIMS MAY BE REQUIRED TO ACHIEVE THIS GOAL.
THE UNIT IS SELF-STANDING / SUPPORTED FROM THE BOTTOM HORIZONTAL FRAME PIECE.
SECURE THE FRAME USING WOOD LAG SCREWS THROUGH THE VERTICAL SIDE MEMBERS AS SHOWN IN DETAIL A.

2 THEATER AV CUSTOM MASKING SCREEN WALL - MOUNTING & FASTENING INSTRUCTIONS


Scale: NO SCALE

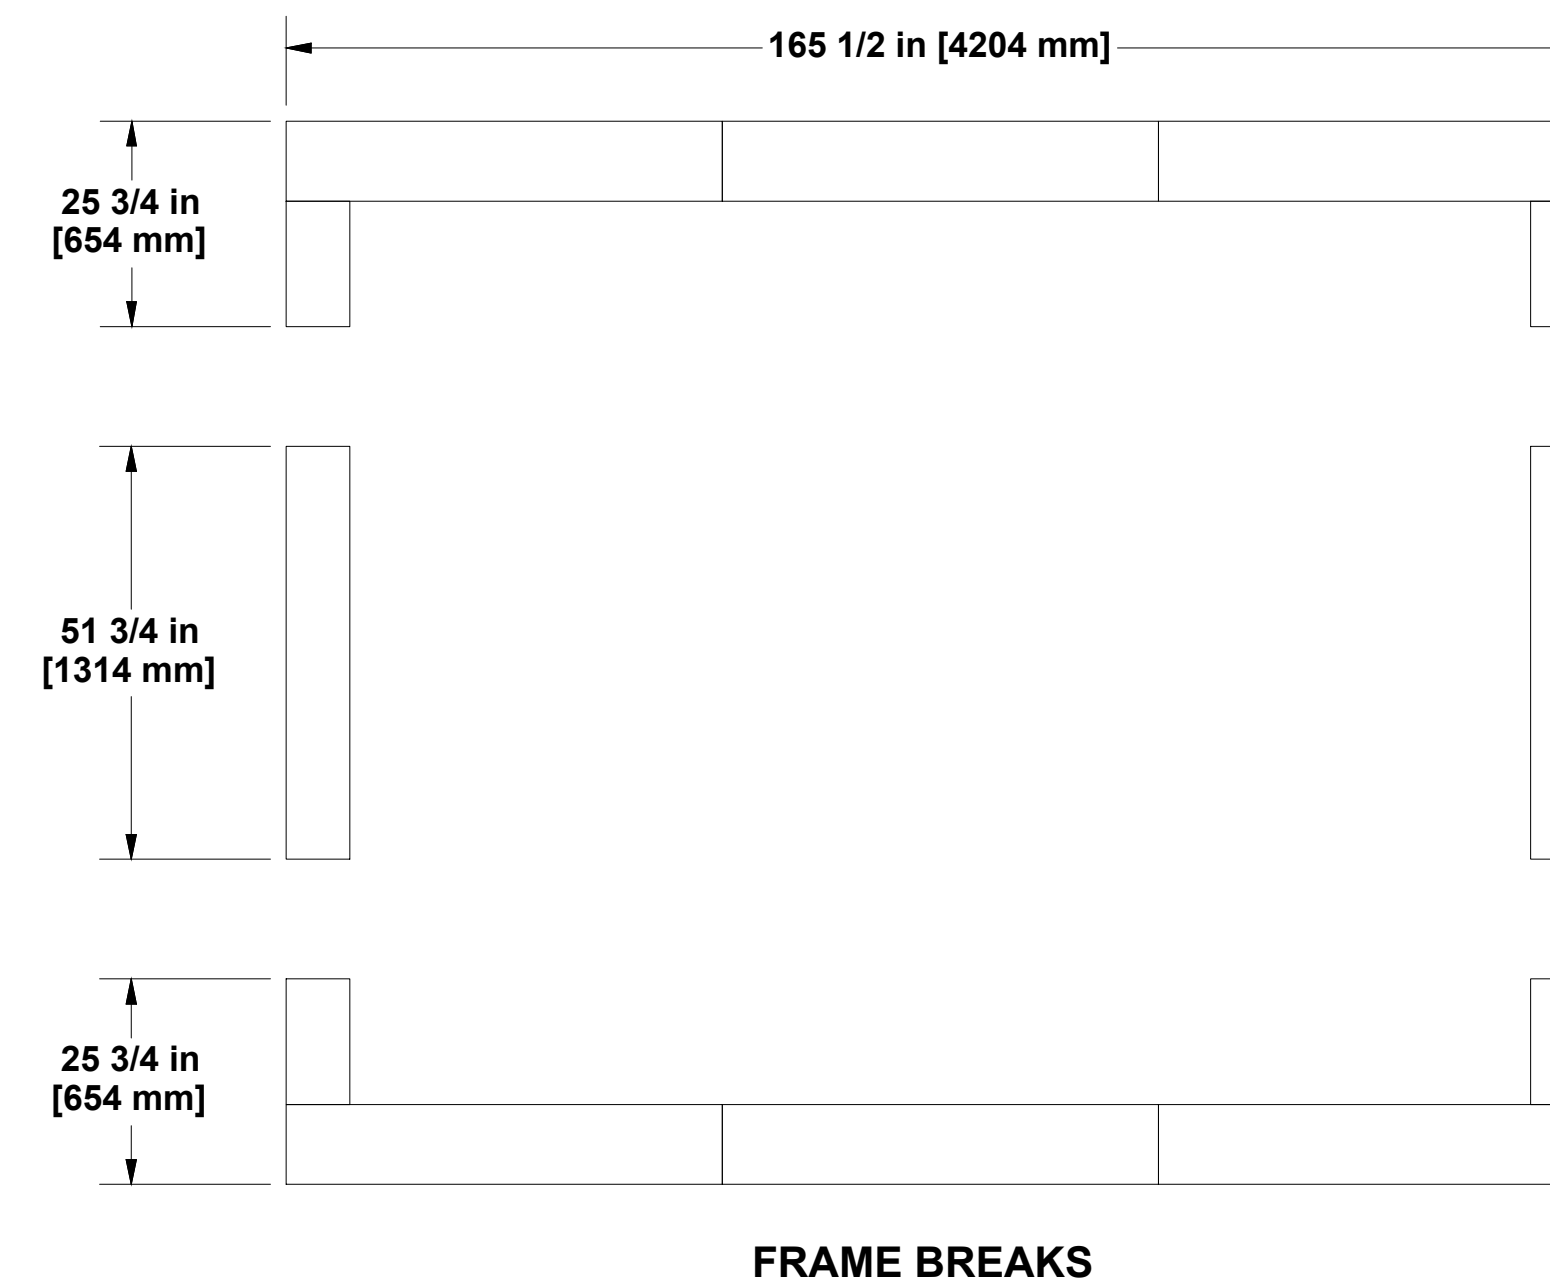

FRAME BREAKS

4 THEATER AV CUSTOM MASKING SCREEN WALL - FRAME BREAKS

Scale: NO SCALE

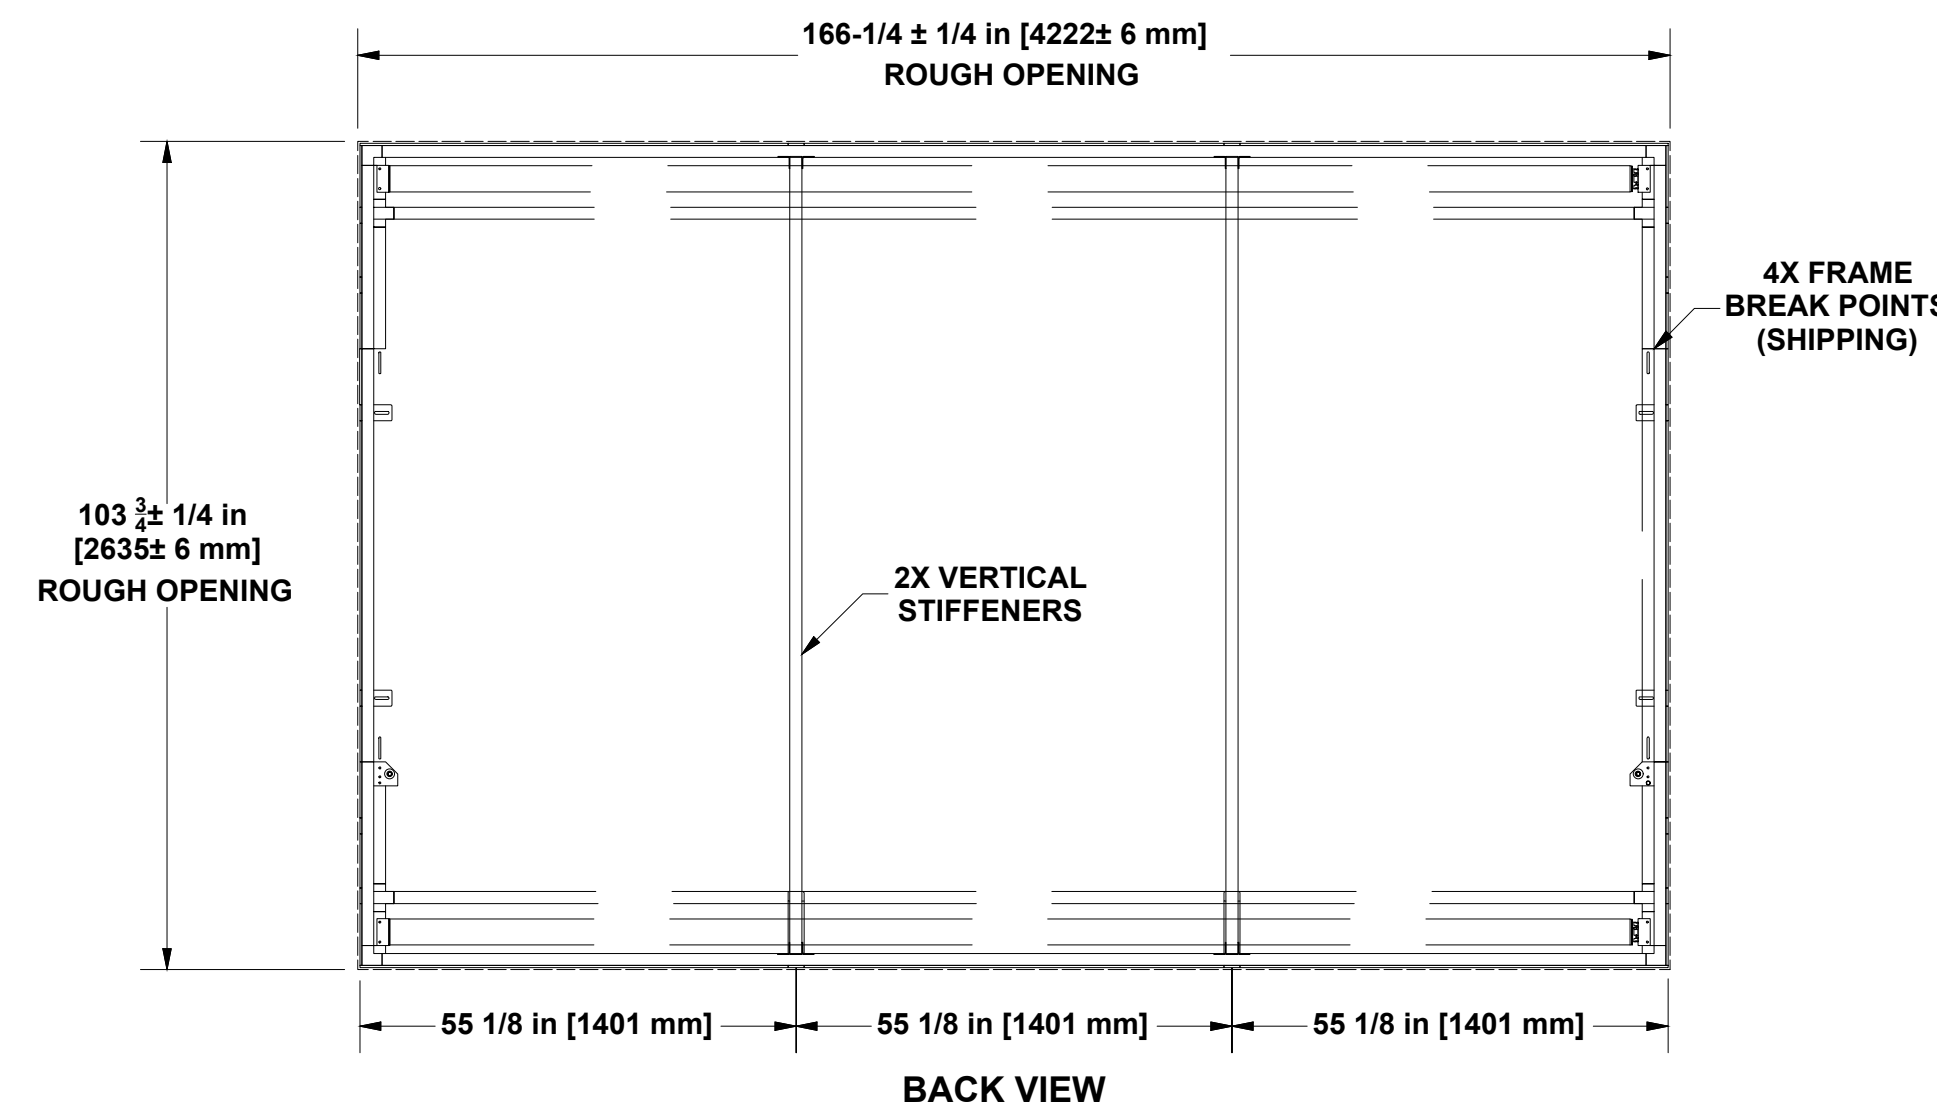

BACK VIEW

5 THEATER AV CUSTOM MASKING SCREEN WALL - ROUGH OPENING & BACK VIEW

Scale: NO SCALE



BACKGROUND DATE: 00/00/00
LT RCP/FLOOR PLAN: 00/00/00

FOR PRELIMINARY REVIEW ONLY
LUTRON PROGRAM DATE N.A.

NO.	DATE	DESCRIPTION	D.R.	C.B.
01.	00/00/00	ISSUED FOR REVIEW	WR	EB

Audio Command Systems, Inc
694 Main Street Westbury, NY
Telephone (516) 997-5800 Fax (516) 997-2195
Web: www.audiocommand.com
email: acscad@audiocommand.com

Start Date: 00/00/0000 Scale: NTS AV JOB #: 17-0851

Project

SMITH RESIDENCE
123 MAIN STREET
TOWN, ST 12345

Drawing Title
THEATER AV EQUIPMENT PROJECTION SCREEN DETAILS

Drawing No.

AV-D2