


CONTROL & A/V DISTRIBUTION

(NETWORK BY OTHERS)

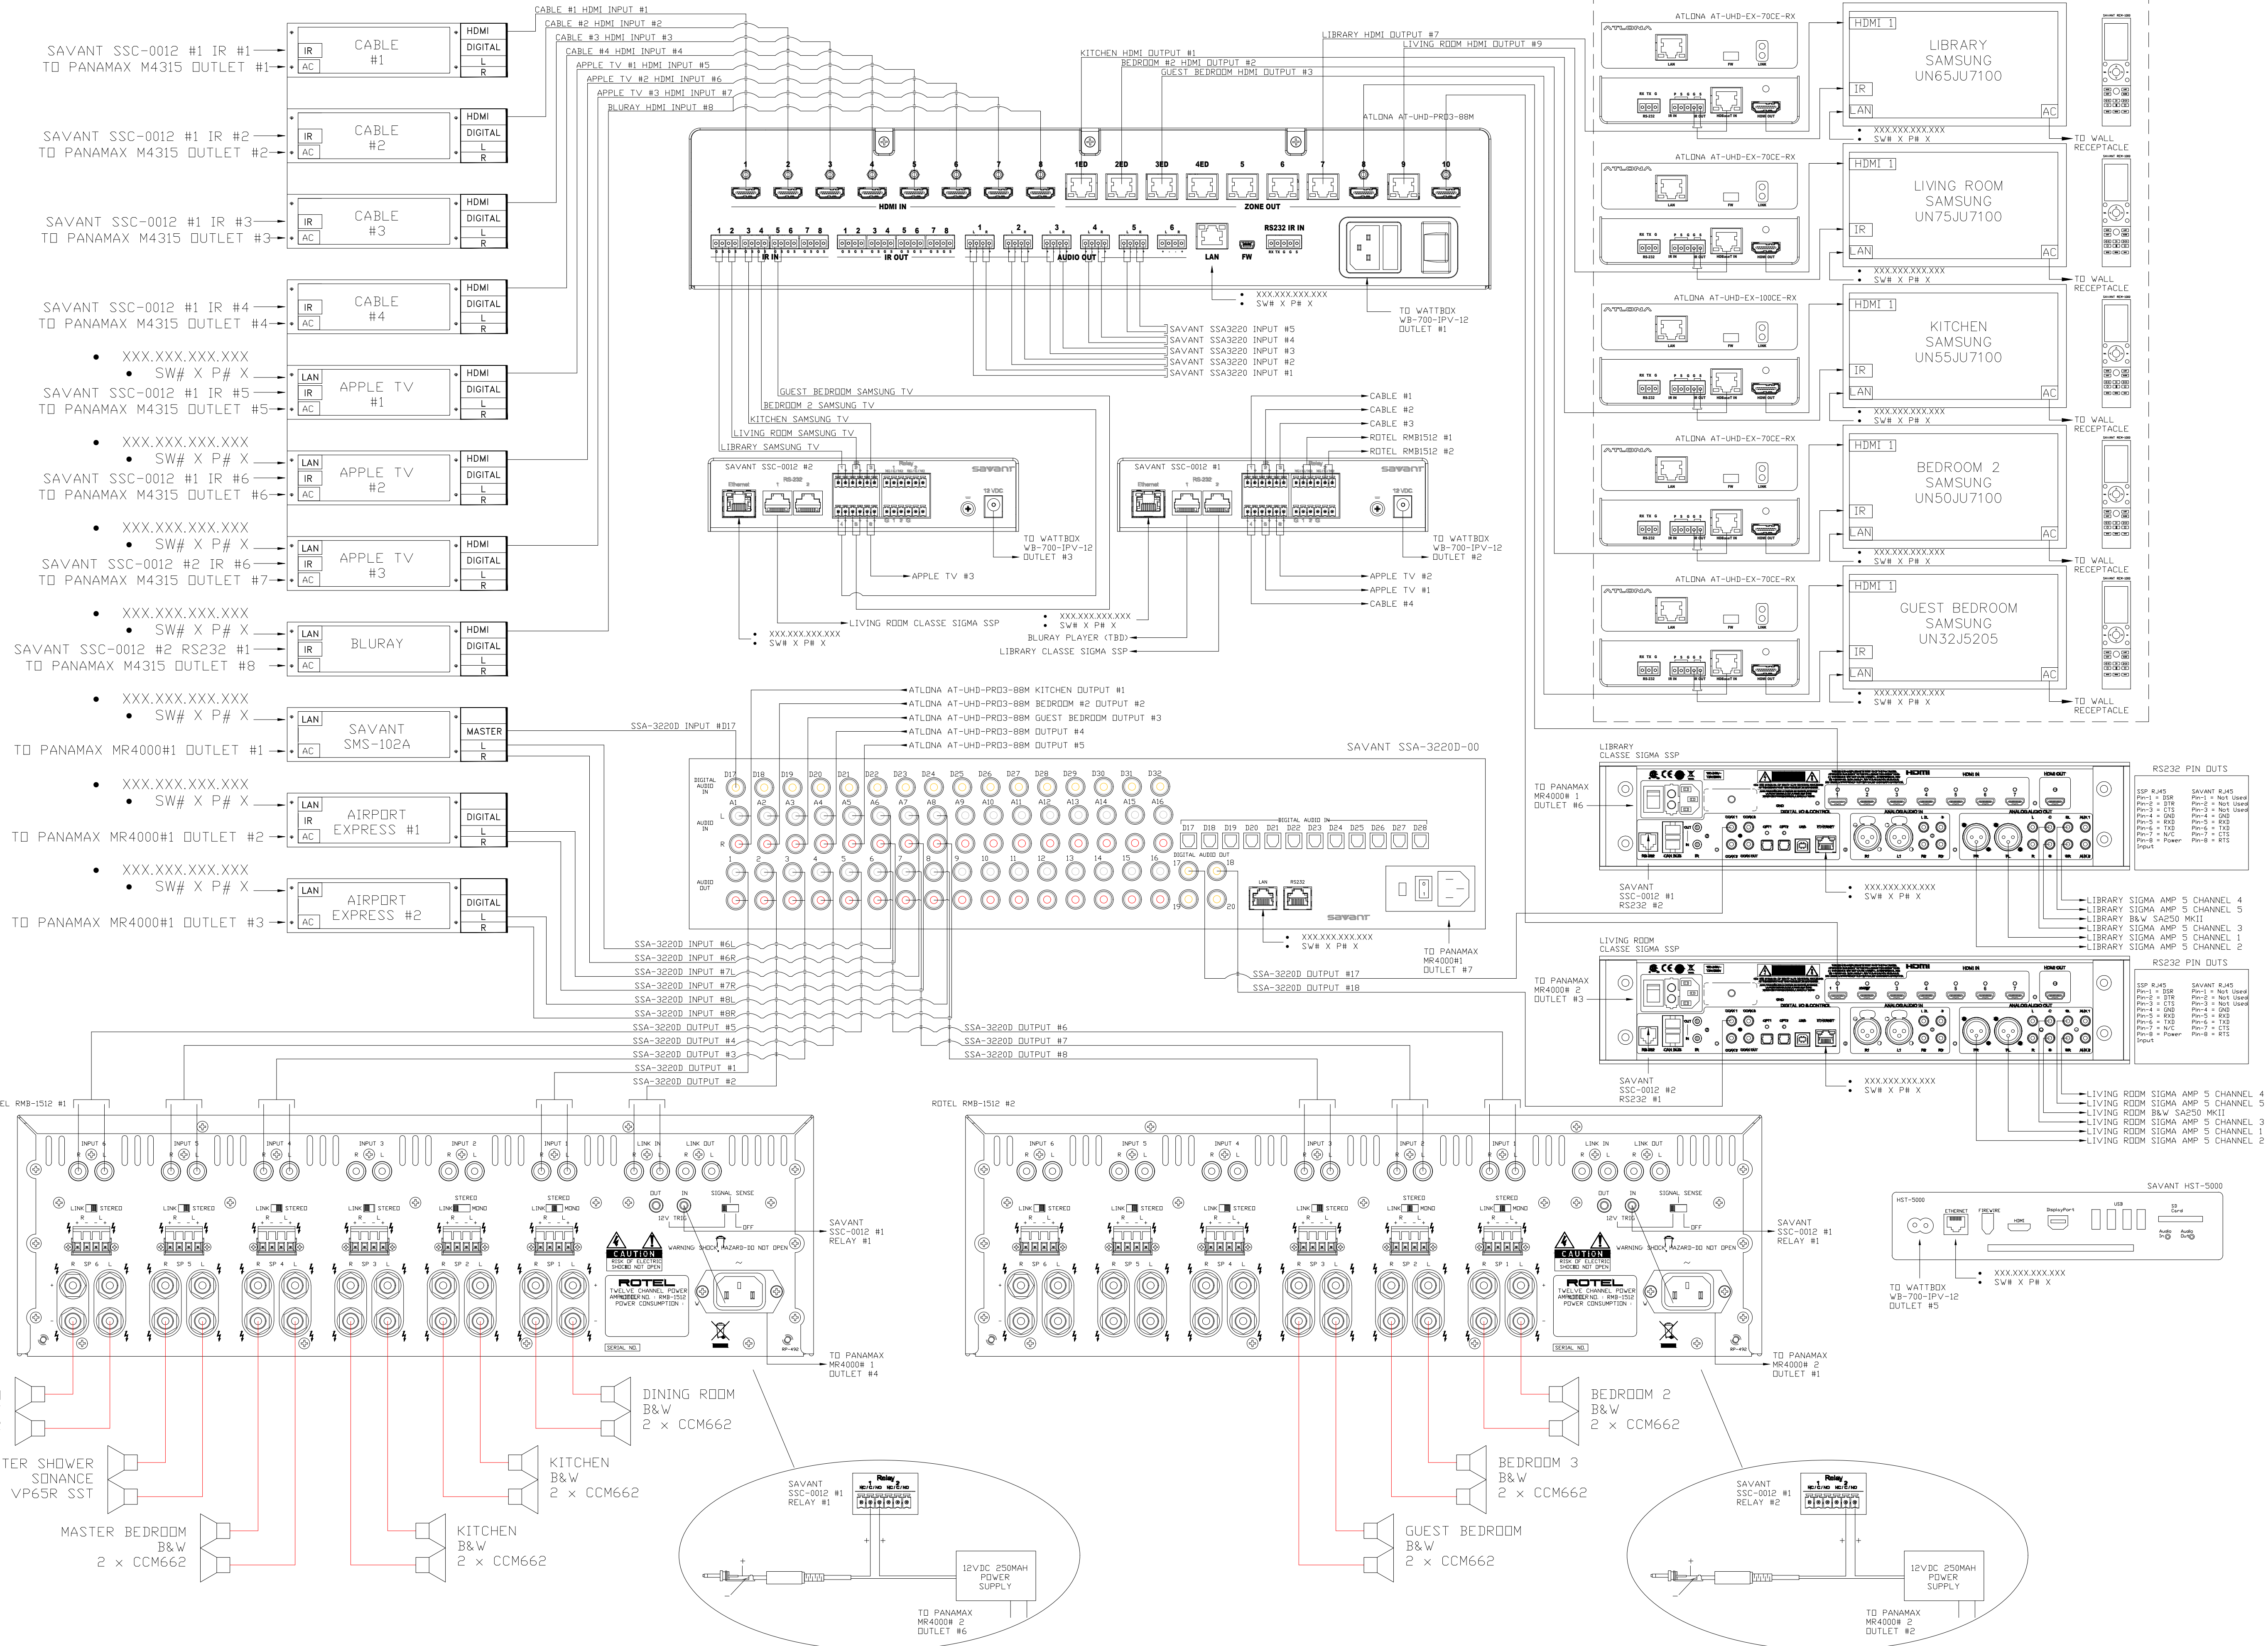

BACKGROUND DATE: 00/00/00
LT RCP/FLOOR PLAN: 00/00/00

FOR PRELIMINARY REVIEW ONLY
LUTRON PROGRAM DATE N.A.

NO.	DATE	DESCRIPTION	D.B.	C.B.
01.	00/00/00	ISSUED FOR REVIEW	WR	EB

Audio Command Systems, Inc
694 Main Street Westbury, NY
Telephone (516) 997-5800 Fax (516) 997-2195
Web: www.audiocommand.com
email: acscad@audiocommand.com

Start Date 00/00/0000 Scale NTS
Project


SMITH RESIDENCE
123 MAIN STREET
TOWN, ST 12345

Drawing Title
SAVANT CONTROL
A/V DISTRIBUTION



Drawing No.
AV-B1

POWER DISTRIBUTION

AV-1 RACK #1

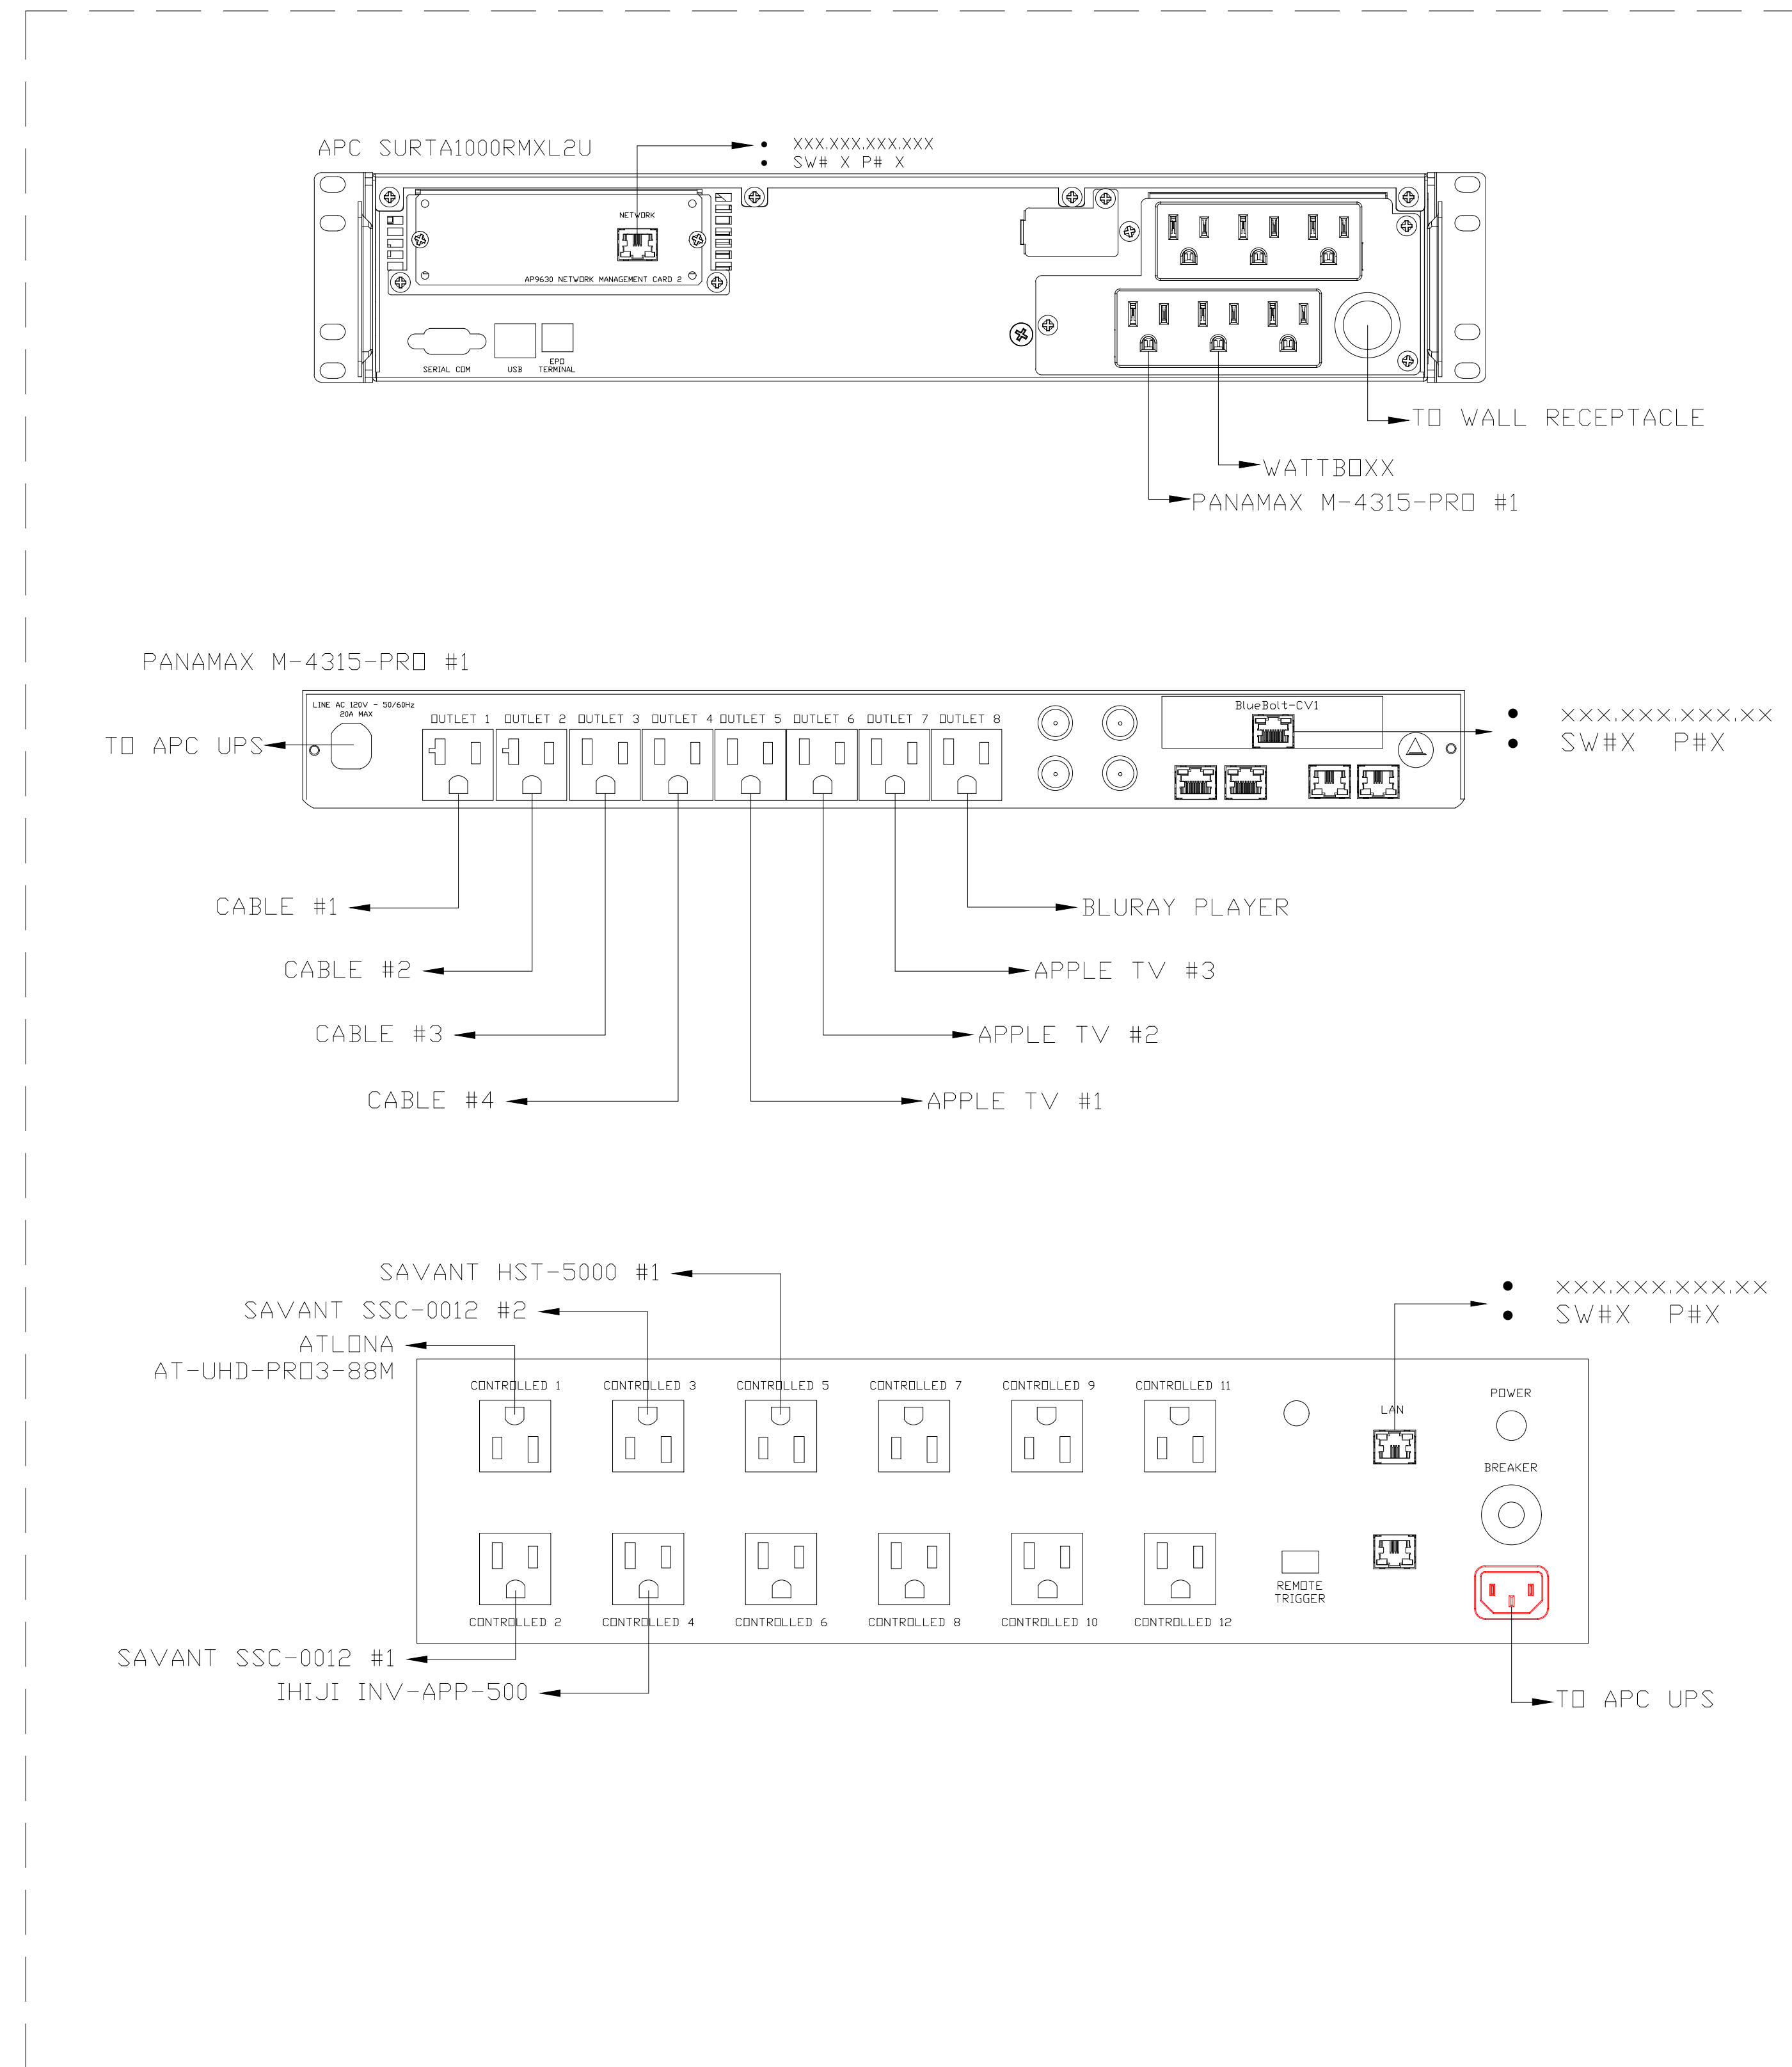

AV-1 RACK #2

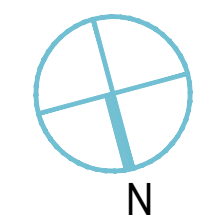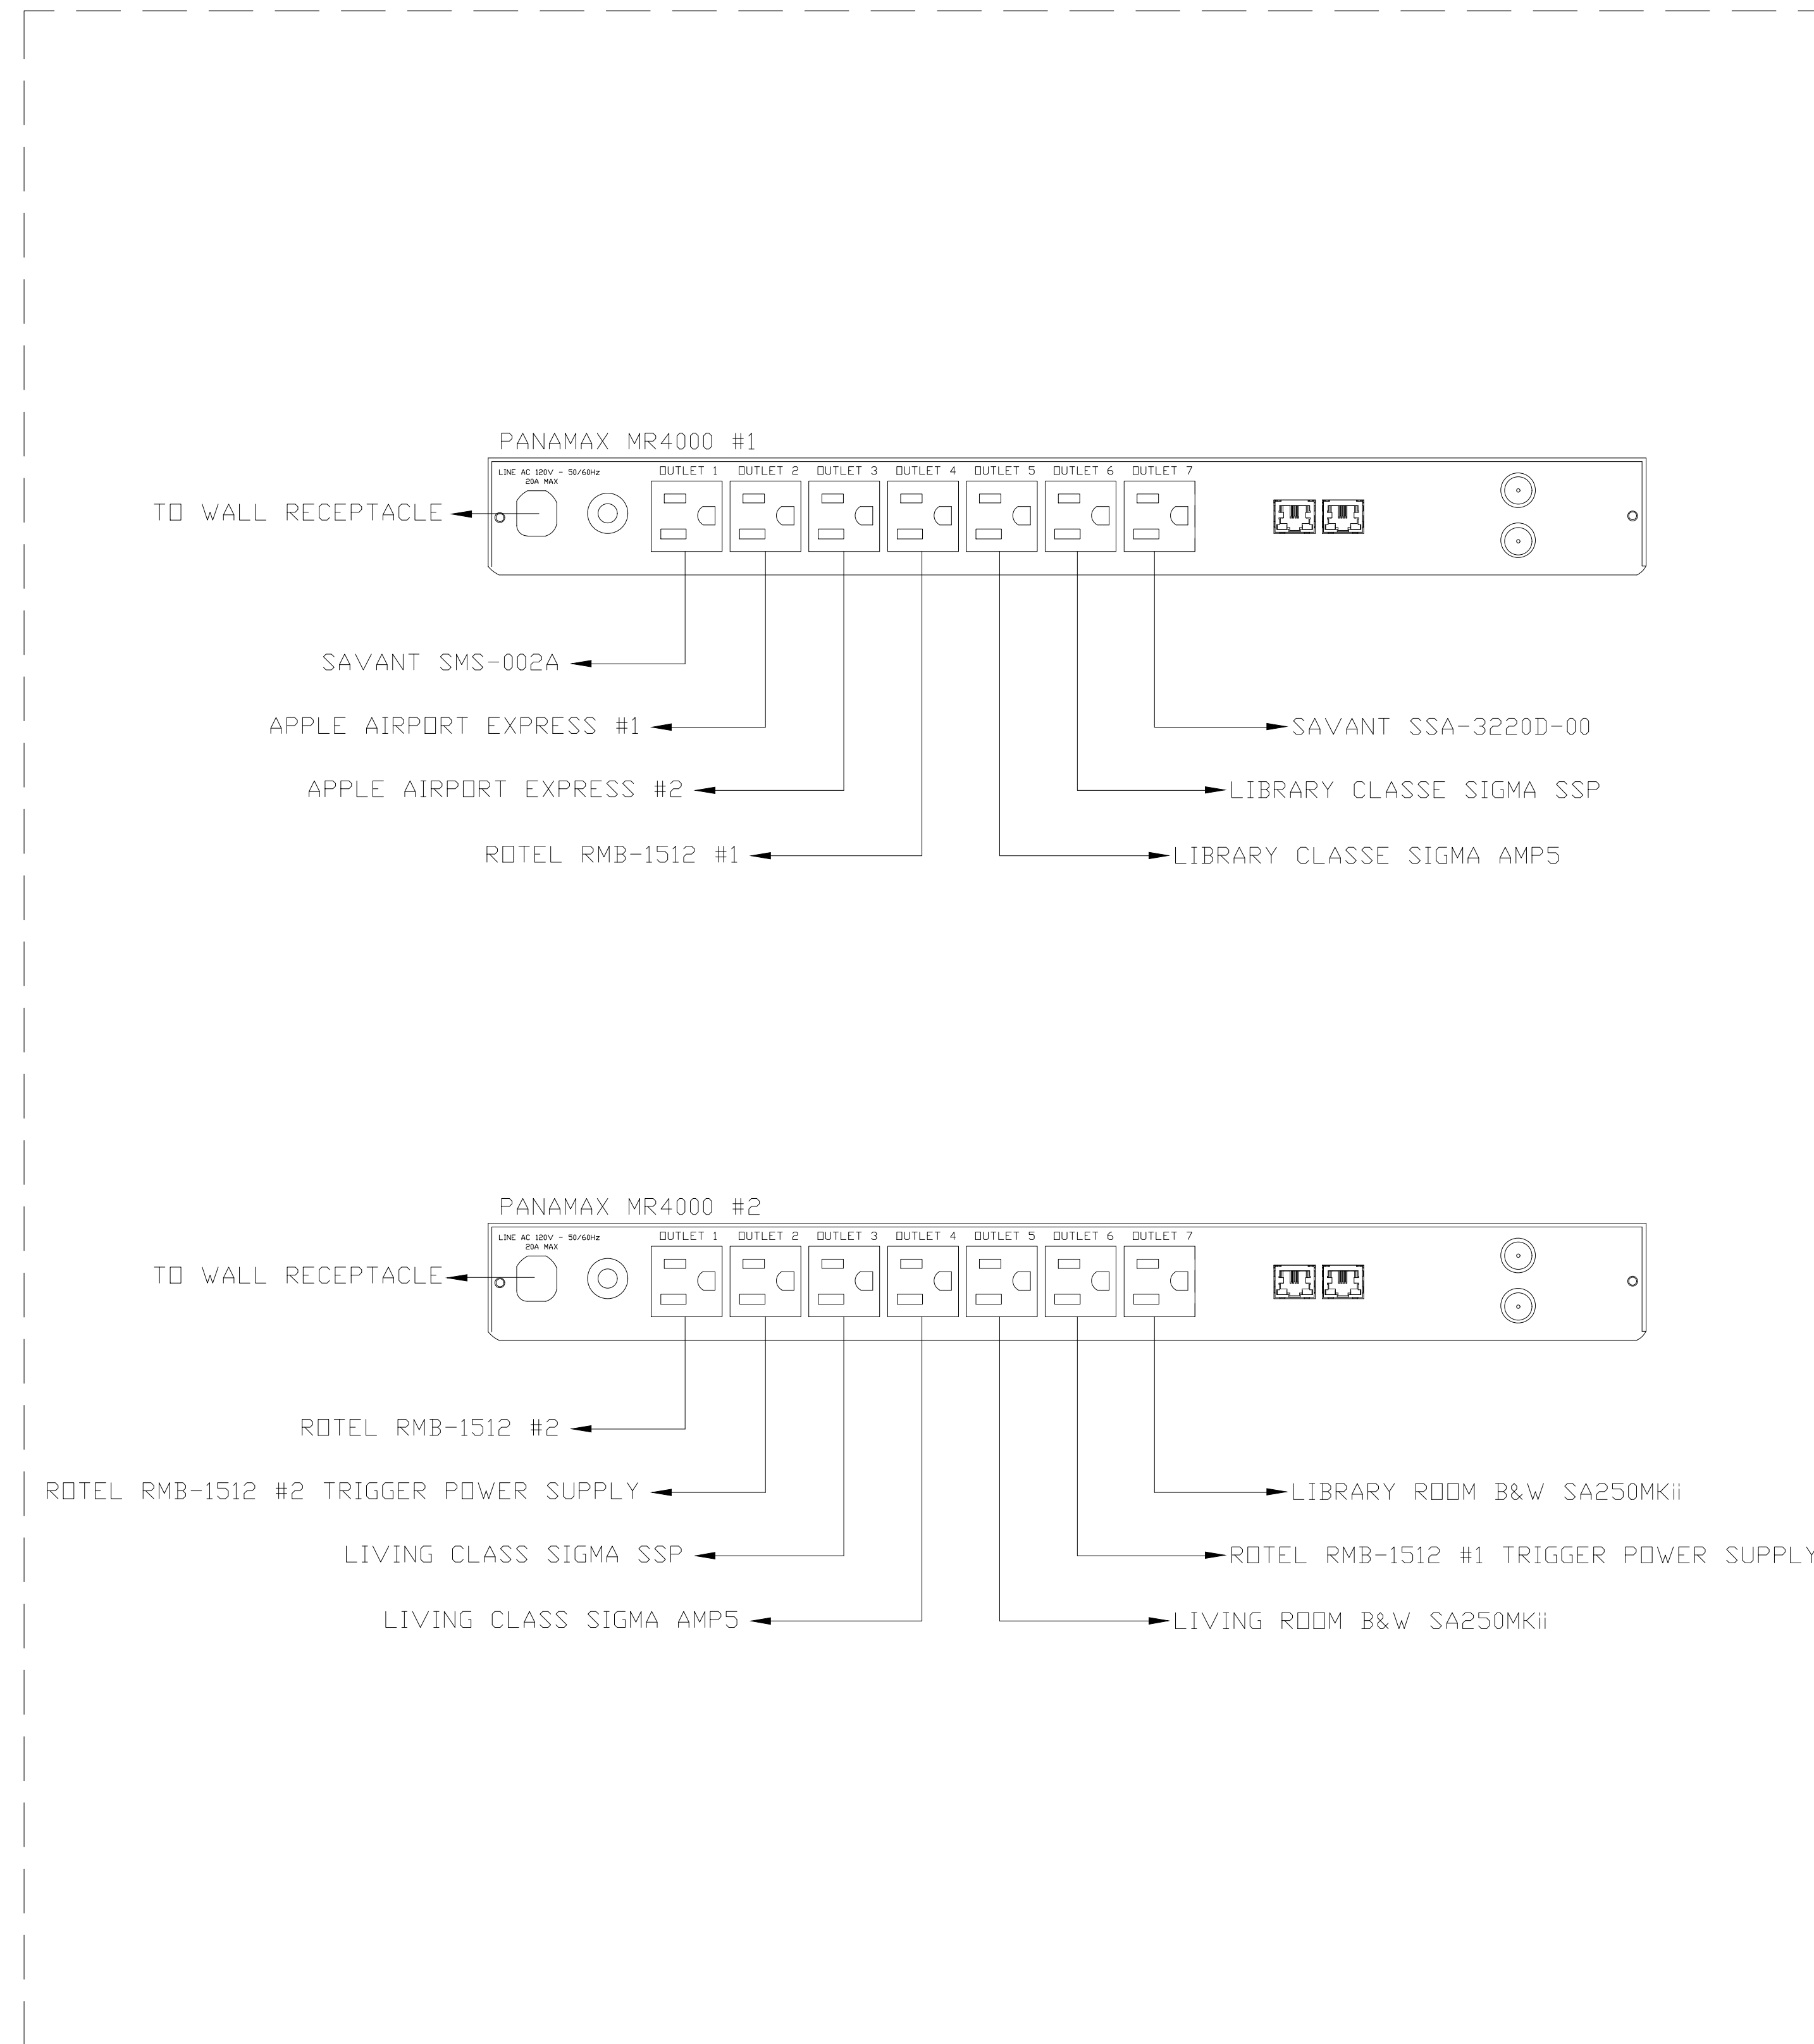

BACKGROUND DATE: 00/00/00
LT RCP/FLOOR PLAN: 00/00/00

FOR PRELIMINARY REVIEW ONLY
LUTRON PROGRAM DATE N.A.

NO.	DATE	DESCRIPTION	D.B.	C.B.
01.	00/00/00	ISSUED FOR REVIEW	WR	EB

Audio Command Systems, Inc
694 Main Street Westbury, NY
Telephone (516) 997-5800 Fax (516) 997-2195
Web: www.audiocommand.com
email: acscad@audiocommand.com



Start Date: 00/00/0000
Scale: NTS
Project:

SMITH RESIDENCE
123 MAIN STREET
TOWN, ST 12345

Drawing Title
POWER DISTRIBUTION FLOW DIAGRAM

Drawing No.
AV-B2

LIBRARY

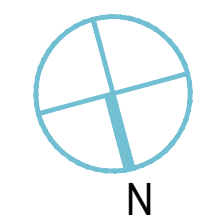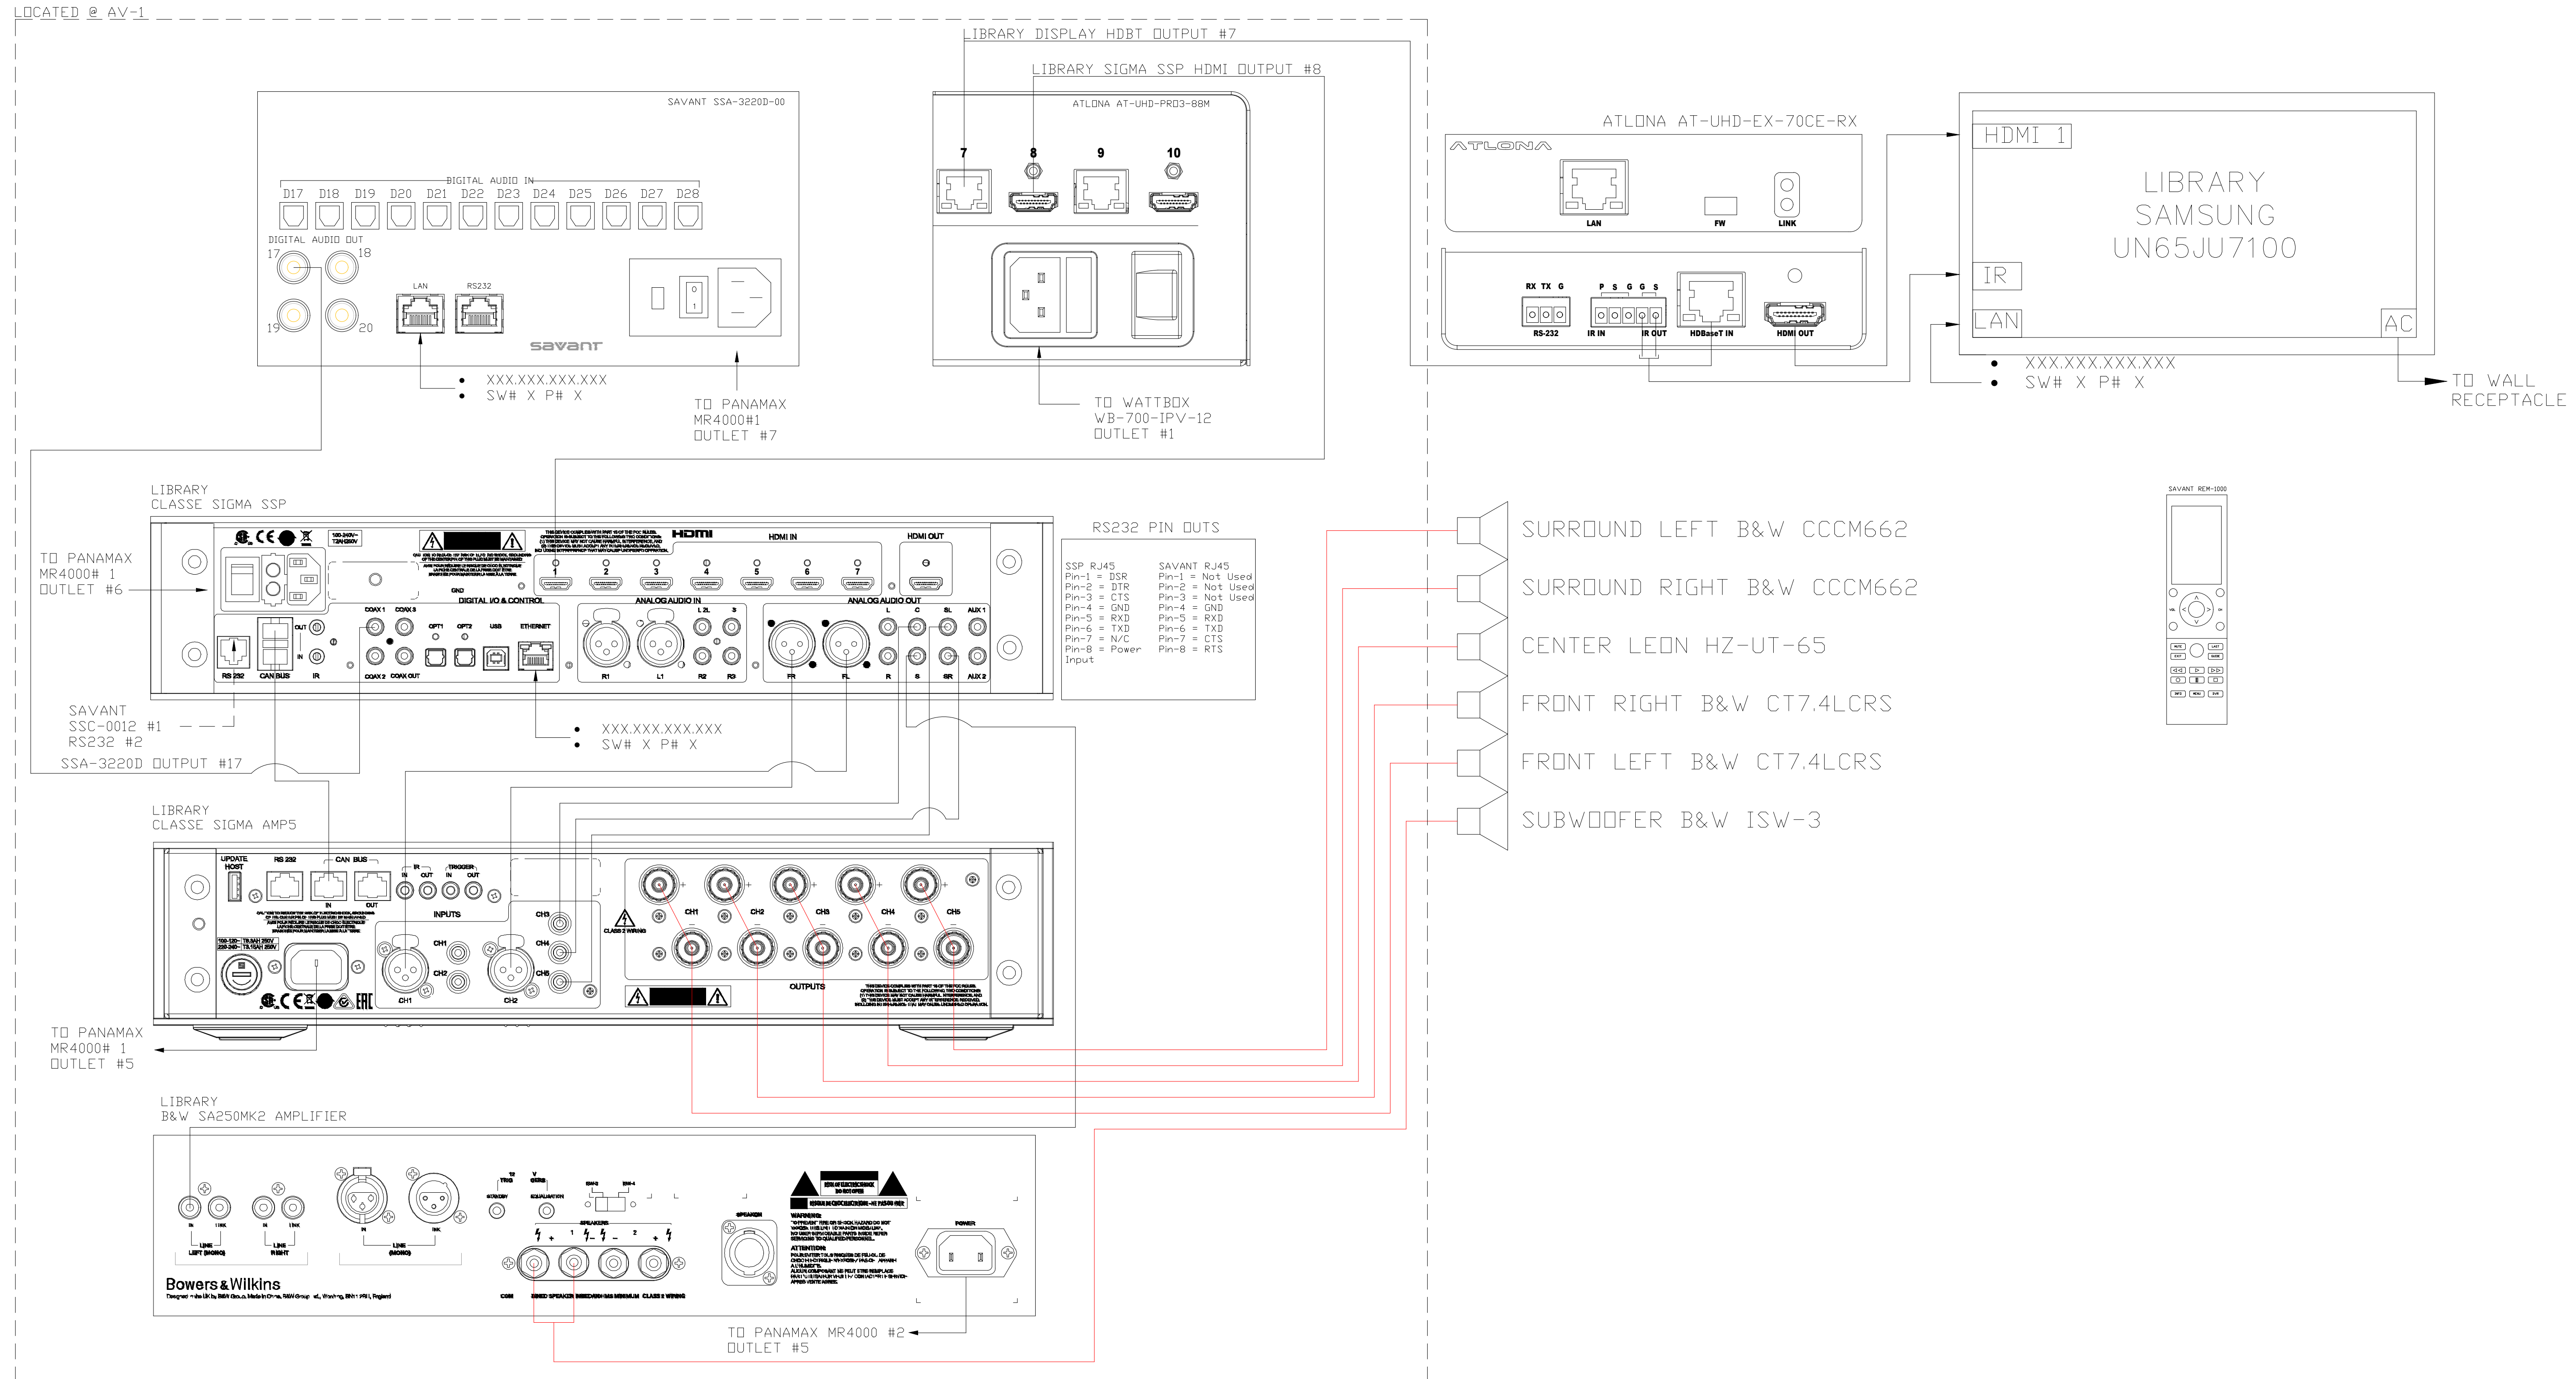

BACKGROUND DATE: 00/00/00
LT RCP/FLOOR PLAN: 00/00/00

FOR PRELIMINARY REVIEW ONLY
LUTRON PROGRAM DATE N.A.

NO.	DATE	DESCRIPTION	WR	EB
01.	00/00/00	ISSUED FOR REVIEW	WR	EB

Audio Command Systems, Inc
694 Main Street Westbury, NY
Telephone (516) 997-5800 Fax (516) 997-2195
Web: www.audiocommand.com
email: acscad@audiocommand.com

Start Date 00/00/0000
Scale NTS

Project

SMITH RESIDENCE
123 MAIN STREET
TOWN, ST 12345


Drawing Title

LIBRARY
AV SYSTEM
FLOW DIAGRAM

Drawing No.

AV-B3

LIVING ROOM

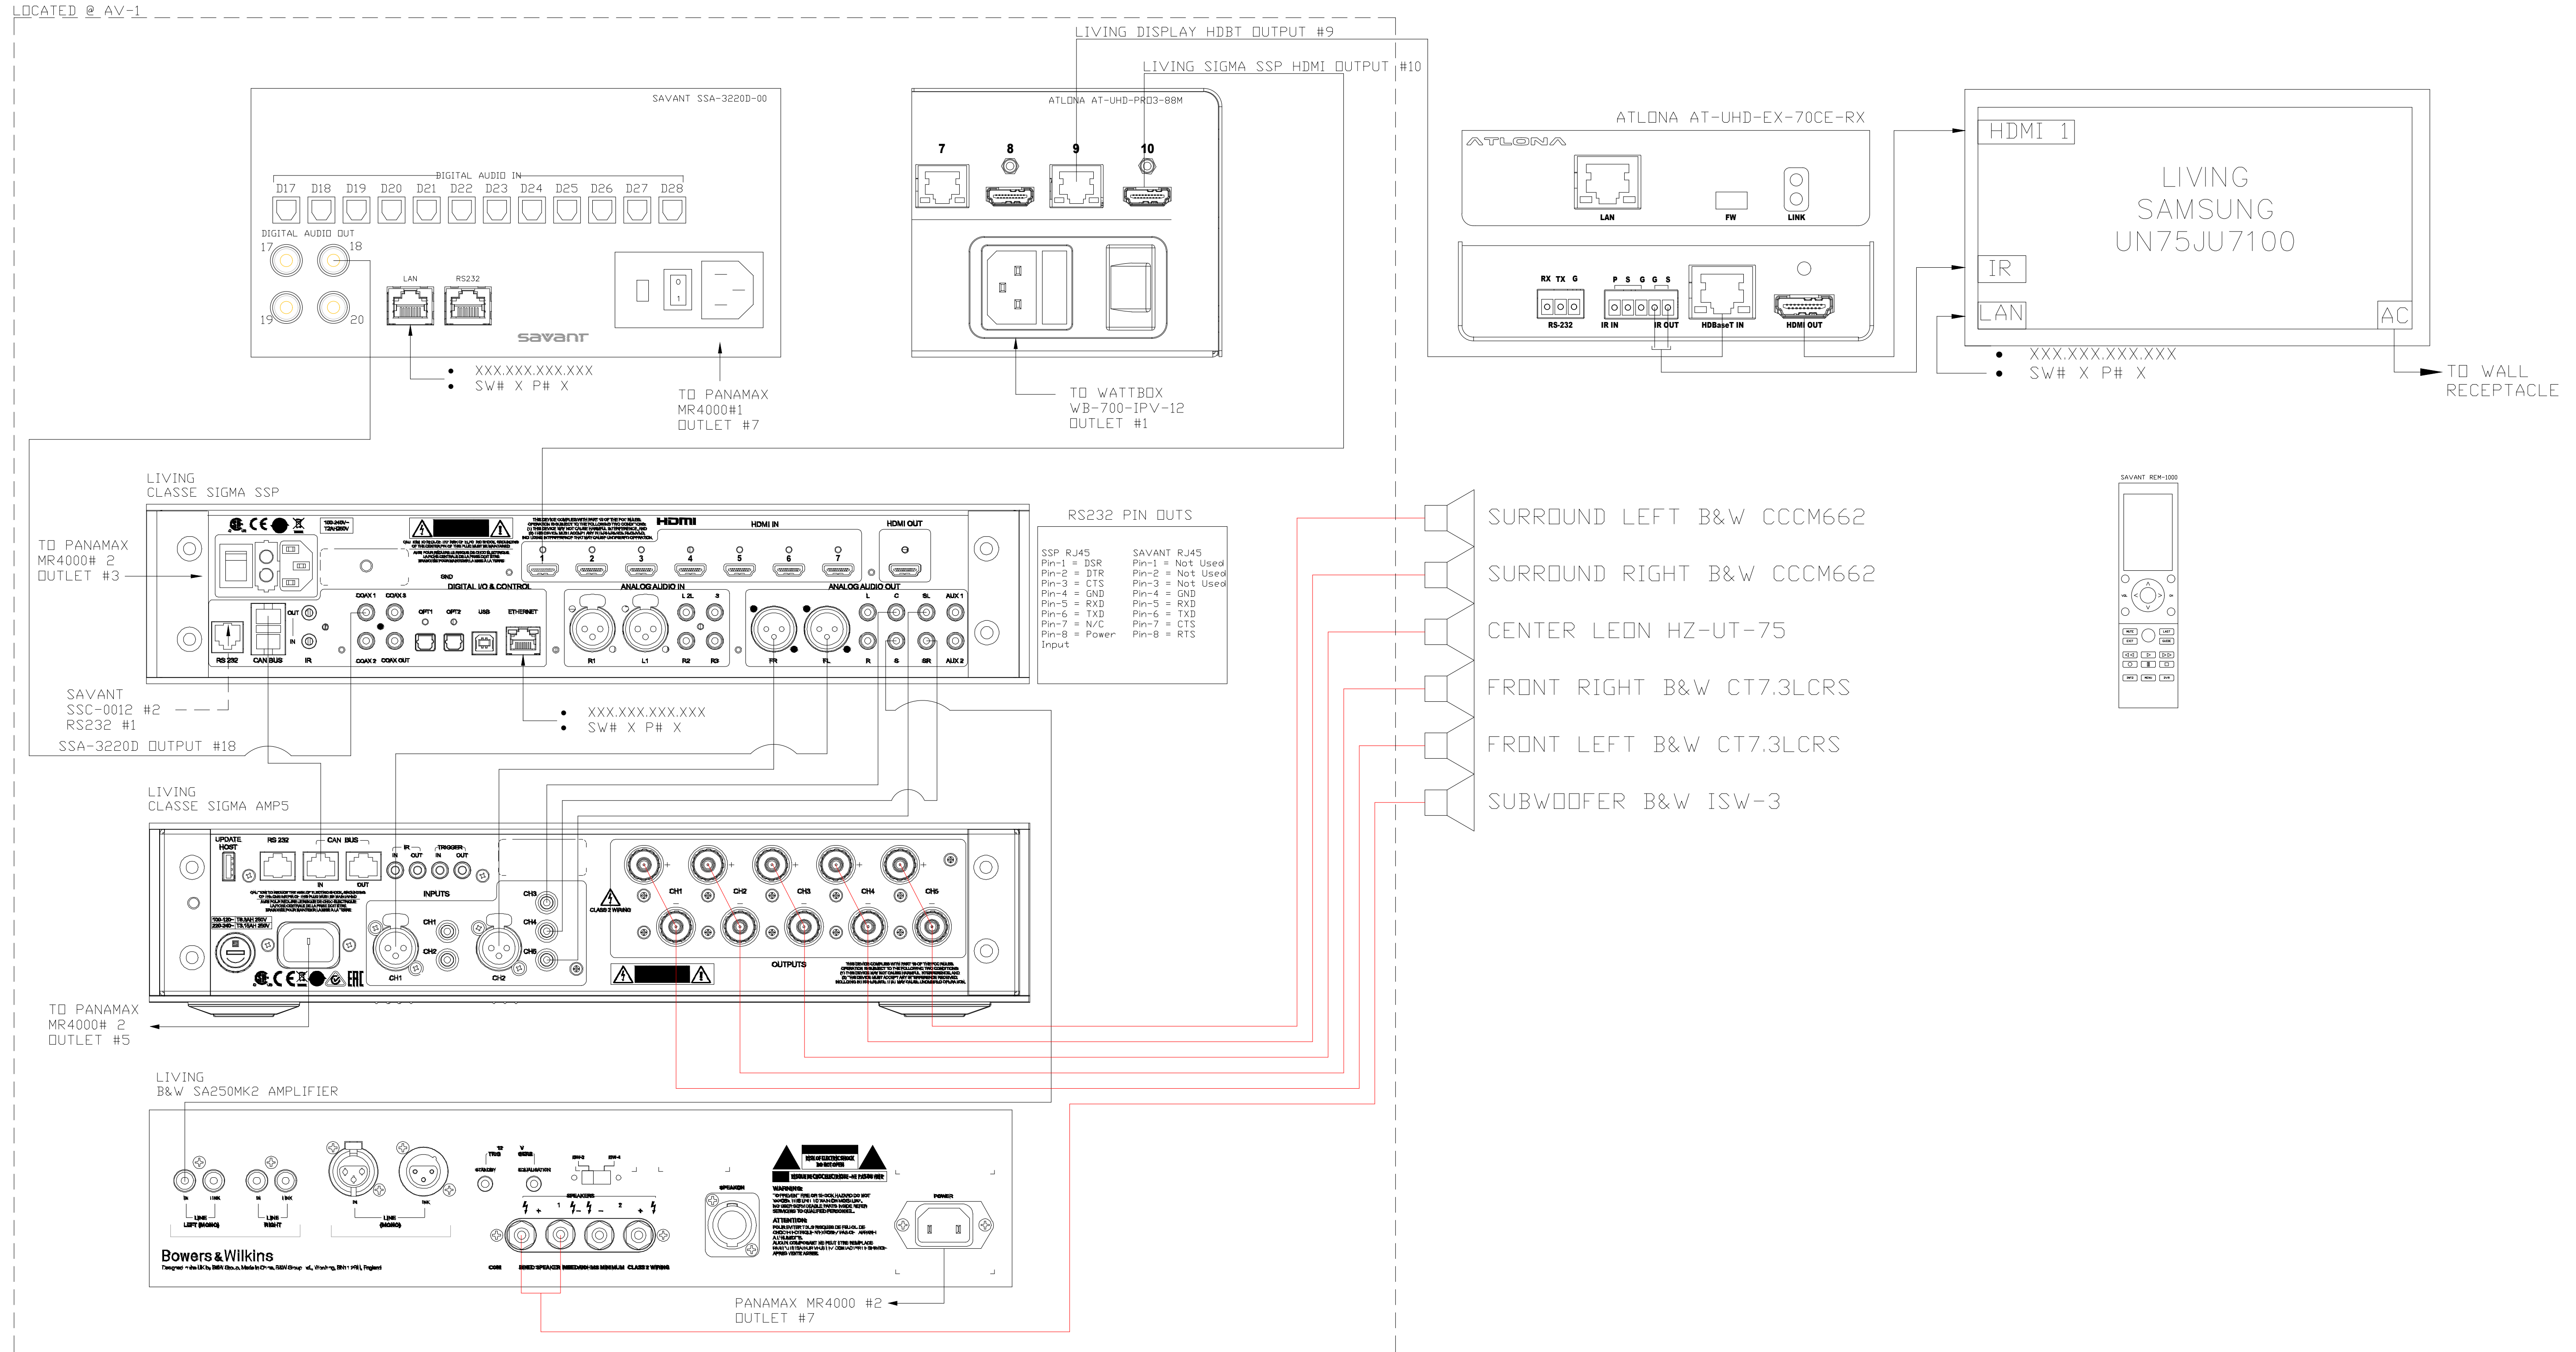

BACKGROUND DATE: 00/00/00
LT RCP/FLOOR PLAN: 00/00/00

FOR PRELIMINARY REVIEW ONLY
LUTRON PROGRAM DATE N.A.

NO.	DATE	DESCRIPTION	D.B.	C.B.
01.	00/00/00	ISSUED FOR REVIEW	WR	EB

Audio Command Systems, Inc
694 Main Street Westbury, NY
Telephone (516) 997-5800 Fax (516) 997-2195
Web: www.audiocommand.com
email: acscad@audiocommand.com

Start Date: 00/00/0000
Scale: NTS

Project: **SMITH RESIDENCE**
123 MAIN STREET
TOWN, ST 12345

Drawing Title: **LIVING ROOM AV DISTRIBUTION FLOW DIAGRAM**

Drawing No.: **AV-B4**