


A AV-1 EQUIPMENT CLOSET PLAN
Scale: NO SCALE

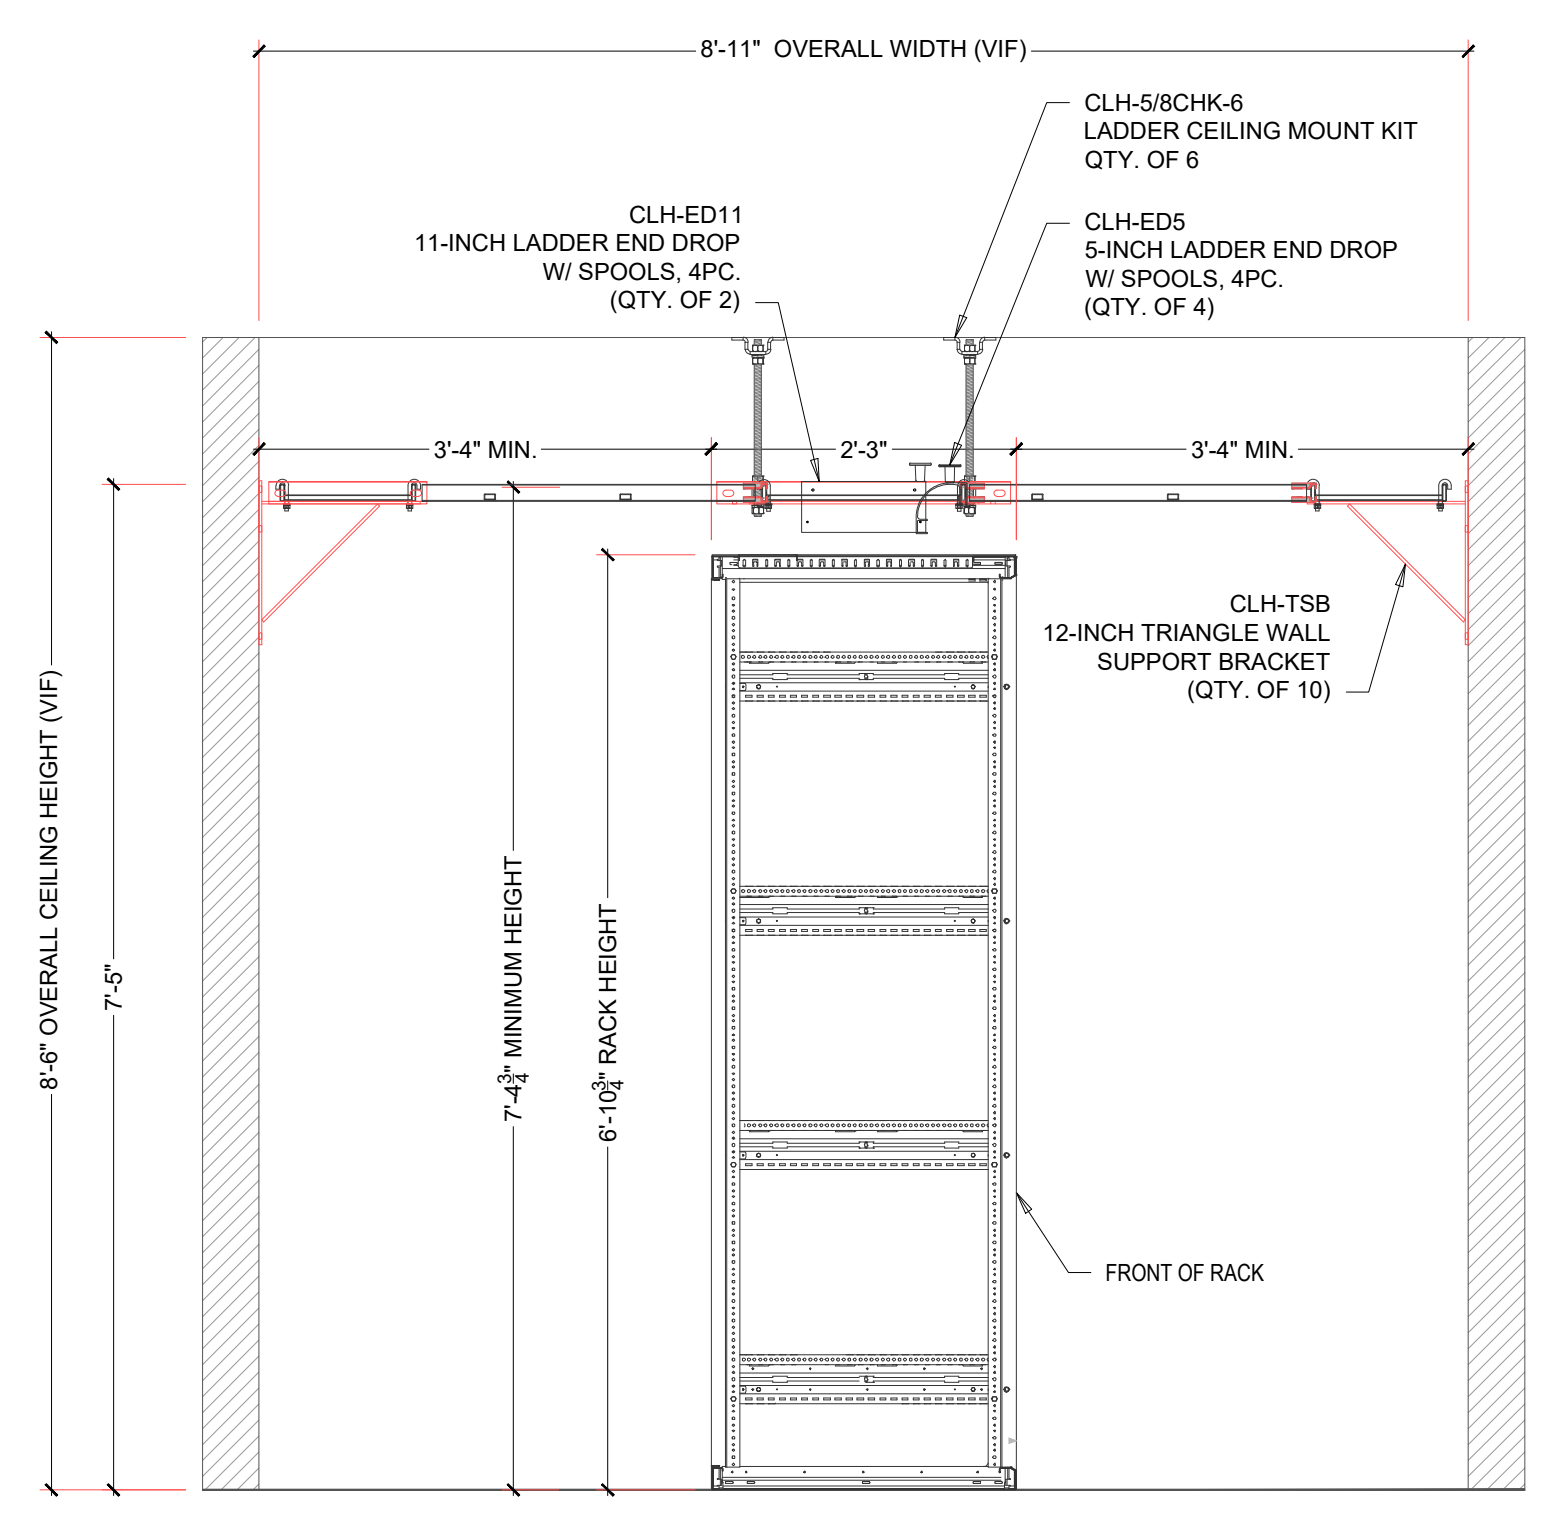

1 AV-1 EQUIPMENT ELEVATION - SIDE VIEW
Scale: NO SCALE

RACK EQUIPMENT PART LIST

- | | |
|-----------------|-----------------------------------|
| (6) BGR-4527 | MIDDLE ATLANTIC AV EQUIPMENT RACK |
| (2) BSPN-45-27 | MIDDLE ATLANTIC SIDE PANEL |
| (2) BGR-CC-45FB | MIDDLE ATLANTIC CABLE CHASE |


CABLE LADDER EQUIPMENT PART LIST

- | | |
|------------------|---|
| (3) CLB-10 | 12-INCH LADDER / 120 INCHES |
| (1) CLB-6 | 12-INCH LADDER / 72 INCHES |
| (1) CLB-10-W18 | 18-INCH LADDER / 120 INCHES |
| (2) CLB-6-W18 | 18-INCH LADDER / 72 INCHES |
| (4) CLH-RSJ-6 | LADDER END SPLICE (COUPLER) KIT, 6PC. |
| (10) CLH-HTS-6 | HORIZONTAL 90-DEGREE TEE SPLICE KIT, 6PC. |
| (10) CLH-TSB | 12-INCH TRIANGLE WALL SUPPORT BRACKET |
| (2) CLH-WRS-W18 | 18-INCH LADDER WALL SUPPORT MOUNT |
| (2) CLH-WRS-W12 | 12-INCH LADDER WALL SUPPORT MOUNT |
| (14) CLH-JBOLT | PAIR 5/16" J-BOLT W/NUTS |
| (2) CLH-ED11 | 11-INCH LADDER END DROP W/ SPOOLS, 4PC. |
| (5) CLH-ED5 | 5-INCH LADDER END DROP W/ SPOOLS, 4PC. |
| (6) CLH-5/8CHK-6 | LADDER CEILING MOUNT KIT, 6PC. |
| (3) CLH-5/8ROD-6 | LADDER CEILING THREADED ROD, 6-FEET LONG |

GENERAL NOTES:

- ACS EQUIPMENT ROOM LAYOUT, INCLUDING QUANTITIES & SPECIFICATIONS ARE SUBJECT TO MODIFICATION(S)
- EXACT MOUNTING SPECIFICATIONS FOR ALL EQUIPMENT TO BE COORDINATED WITH G.C. / E.C.
- ACTIVE VENTILATION TO BE PROVIDED & COORDINATED BY MEP ENGINEER / G.C. FOR AN ESTIMATED HEAT LOAD OF **38,400** BTU/HR
- ESTIMATED HEAT LOAD ABOVE TO BE DISSIPATED AS :
 - FRESH AIR MUST BE PROVIDED AT BOTTOM OF EQUIPMENT RACK INTAKE(S)
 - HOT AIR MUST BE REMOVED FROM TOP OF EQUIPMENT RACK(S)
- (6) DEDICATED QUAD OUTLETS REQUIRED, TO SUPPLY **240** AMPS ESTIMATED

EXACT MOUNTING SPECIFICATIONS FOR ALL EQUIPMENT TO BE COORDINATED WITH GC/EC CONTRACTORS

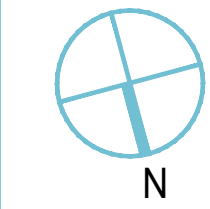

BACKGROUND DATE: 00/00/00
LT RCP/FLOOR PLAN: 00/00/00

FOR PRELIMINARY REVIEW ONLY
LUTRON PROGRAM DATE N.A.

NO.	DATE	DESCRIPTION	D.B.	C.B.

01.	00/00/00	ISSUED FOR REVIEW	WR	EB
NO.	DATE	DESCRIPTION	D.B.	C.B.

Audio Command Systems, Inc
694 Main Street Westbury, NY
Telephone (516) 997-5800 Fax (516) 997-2195
Web: www.audiocommand.com
email: acscad@audiocommand.com

Start Date 00/00/0000 Scale NTS AV JOB # : 18-0146

SMITH RESIDENCE
123 MAIN STREET
TOWN, ST 12345

Drawing Title
AV HEADEND EQUIPMENT DETAILS

Drawing No.
AV-RK1

