

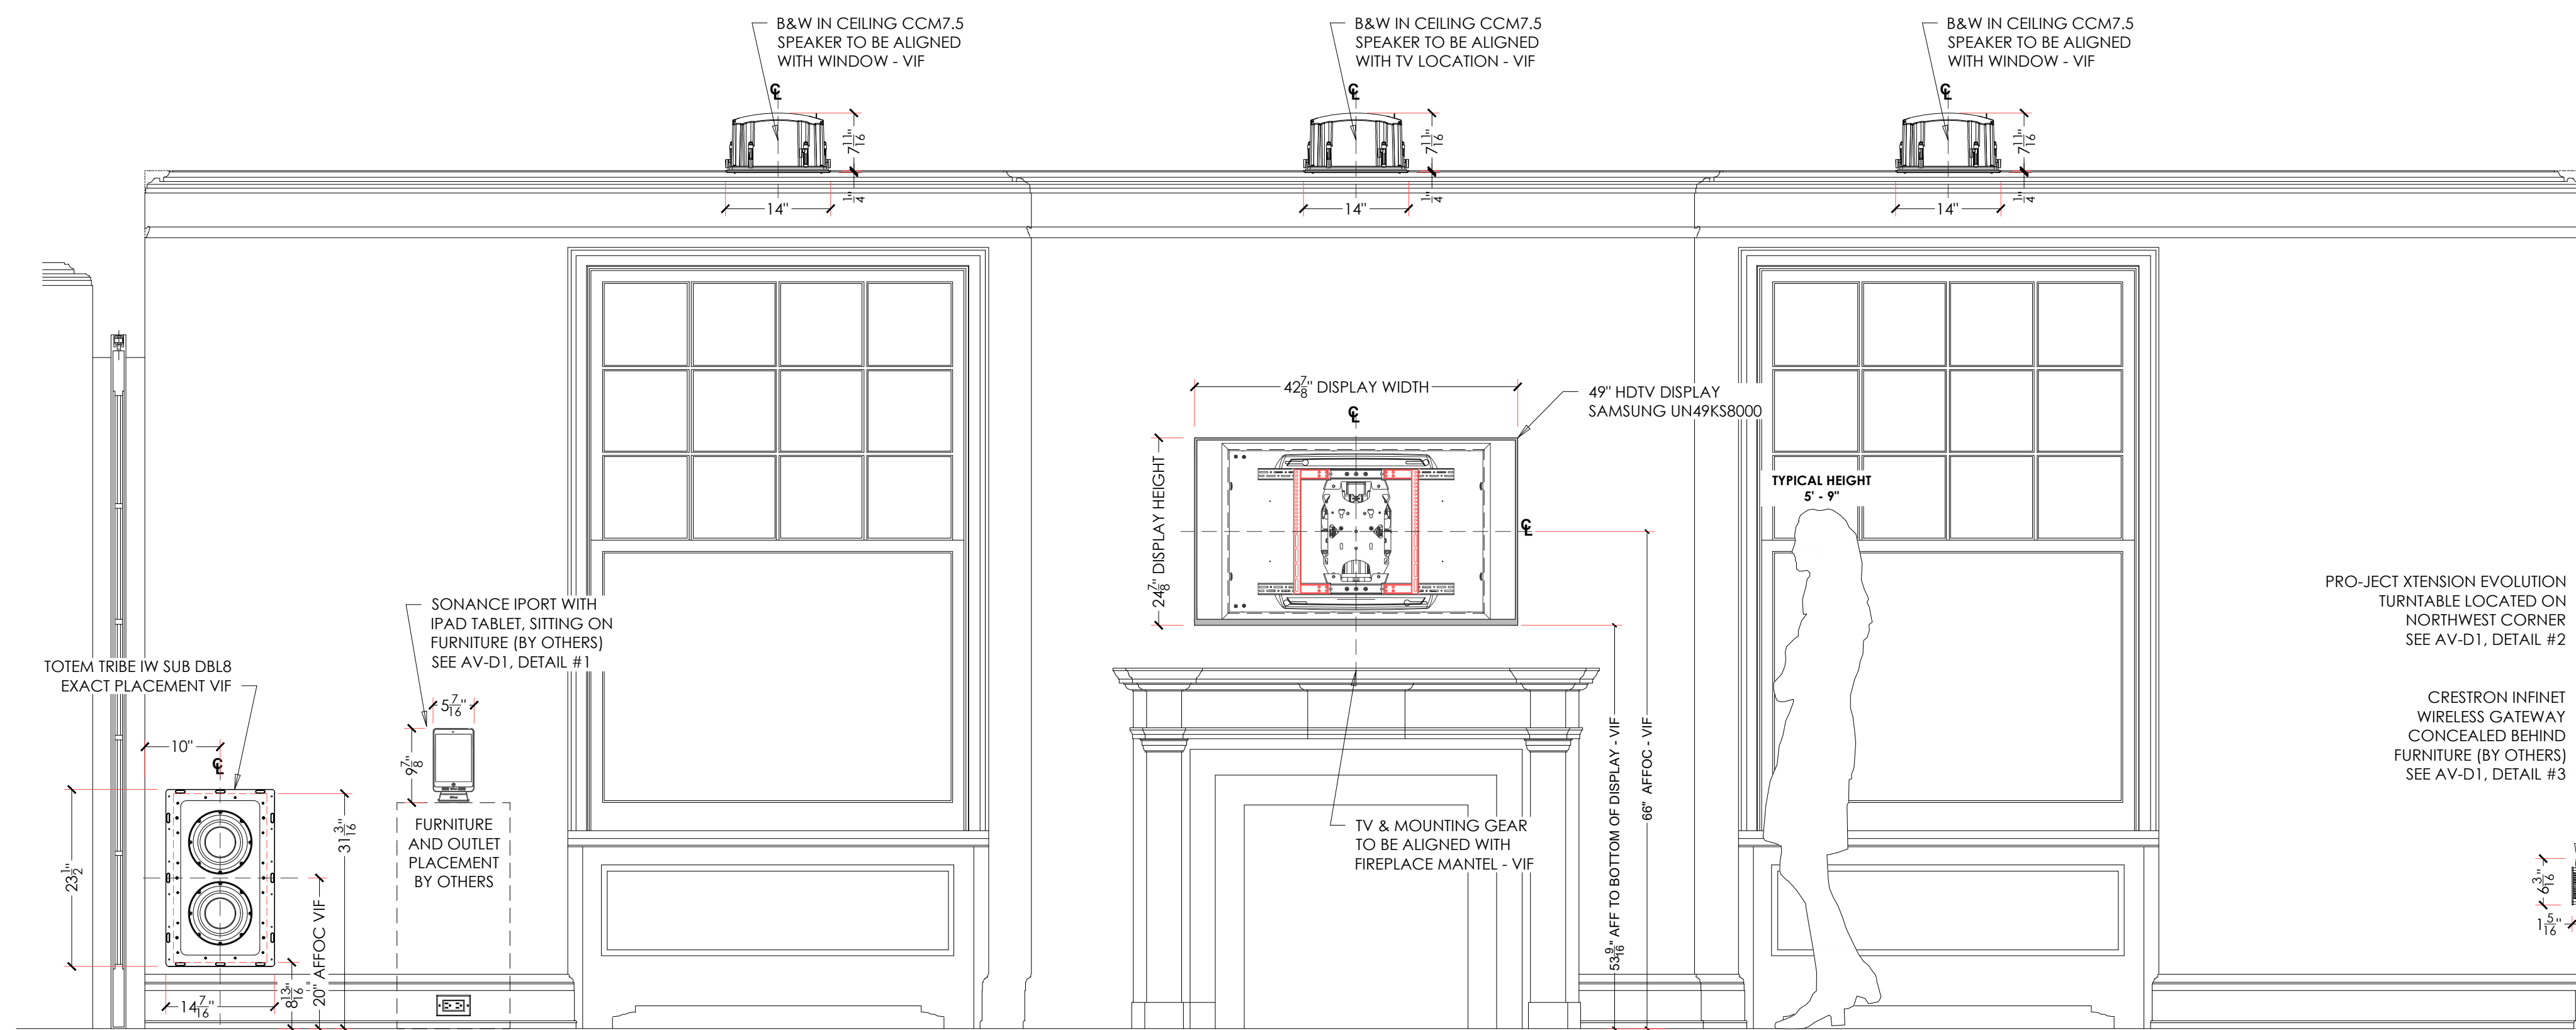
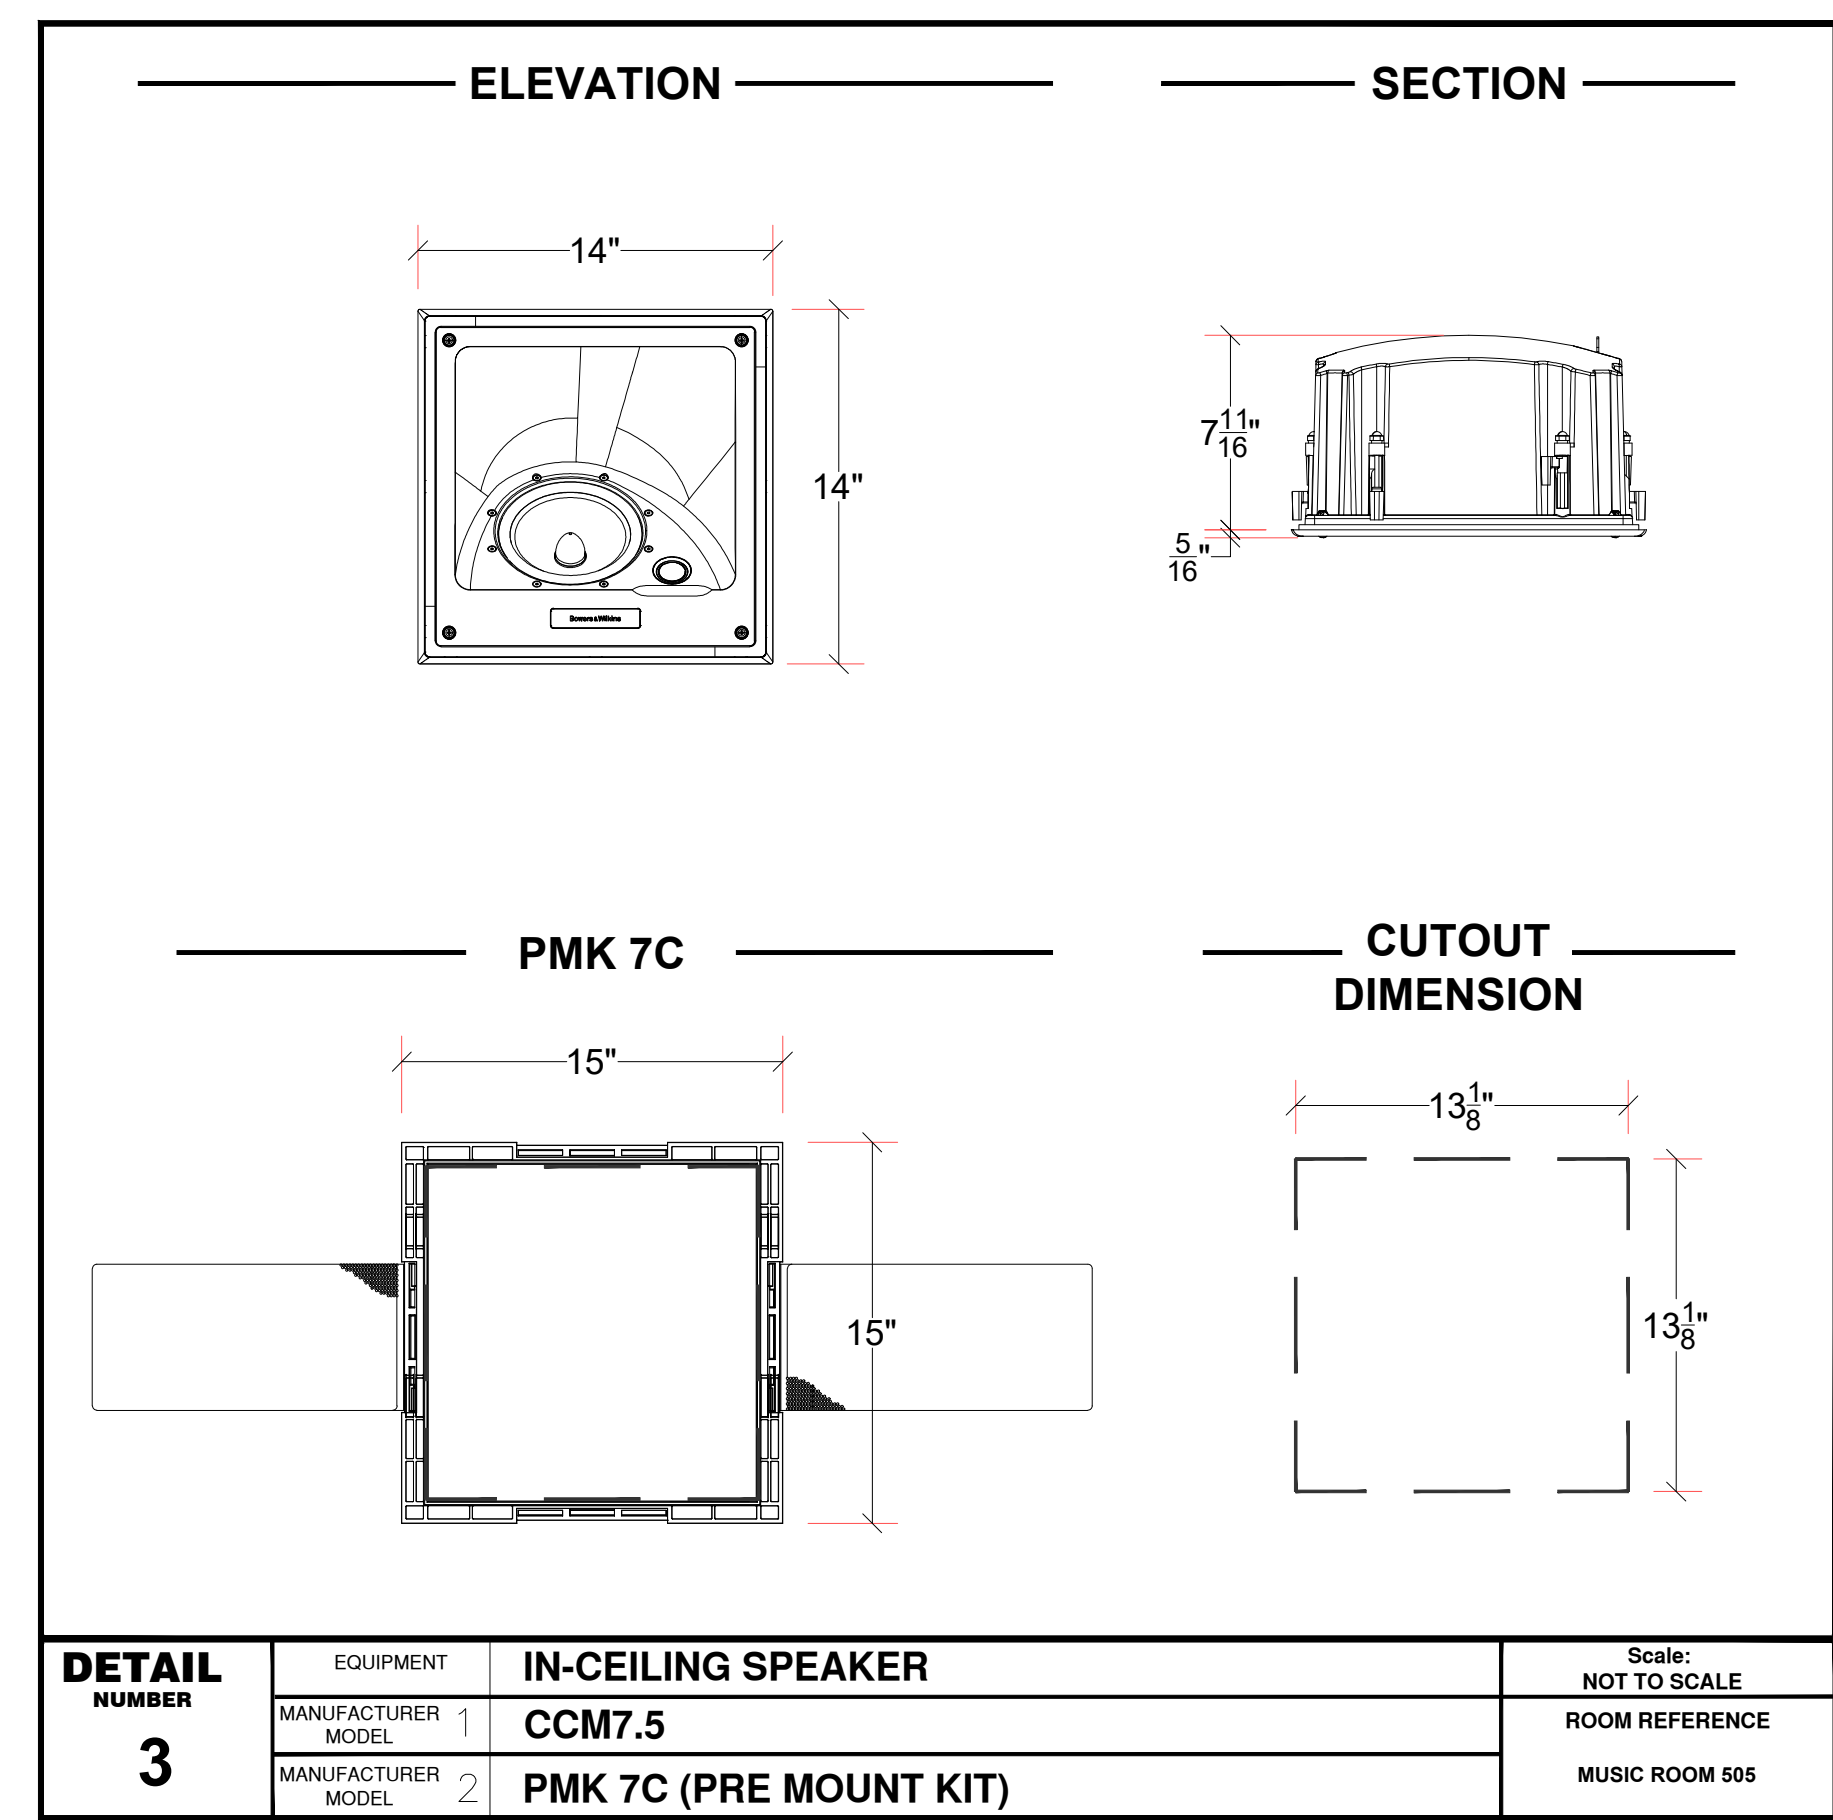


**NOTE: FOR COORDINATION ONLY
SEE FINAL ARCHITECTURAL DRAWINGS**

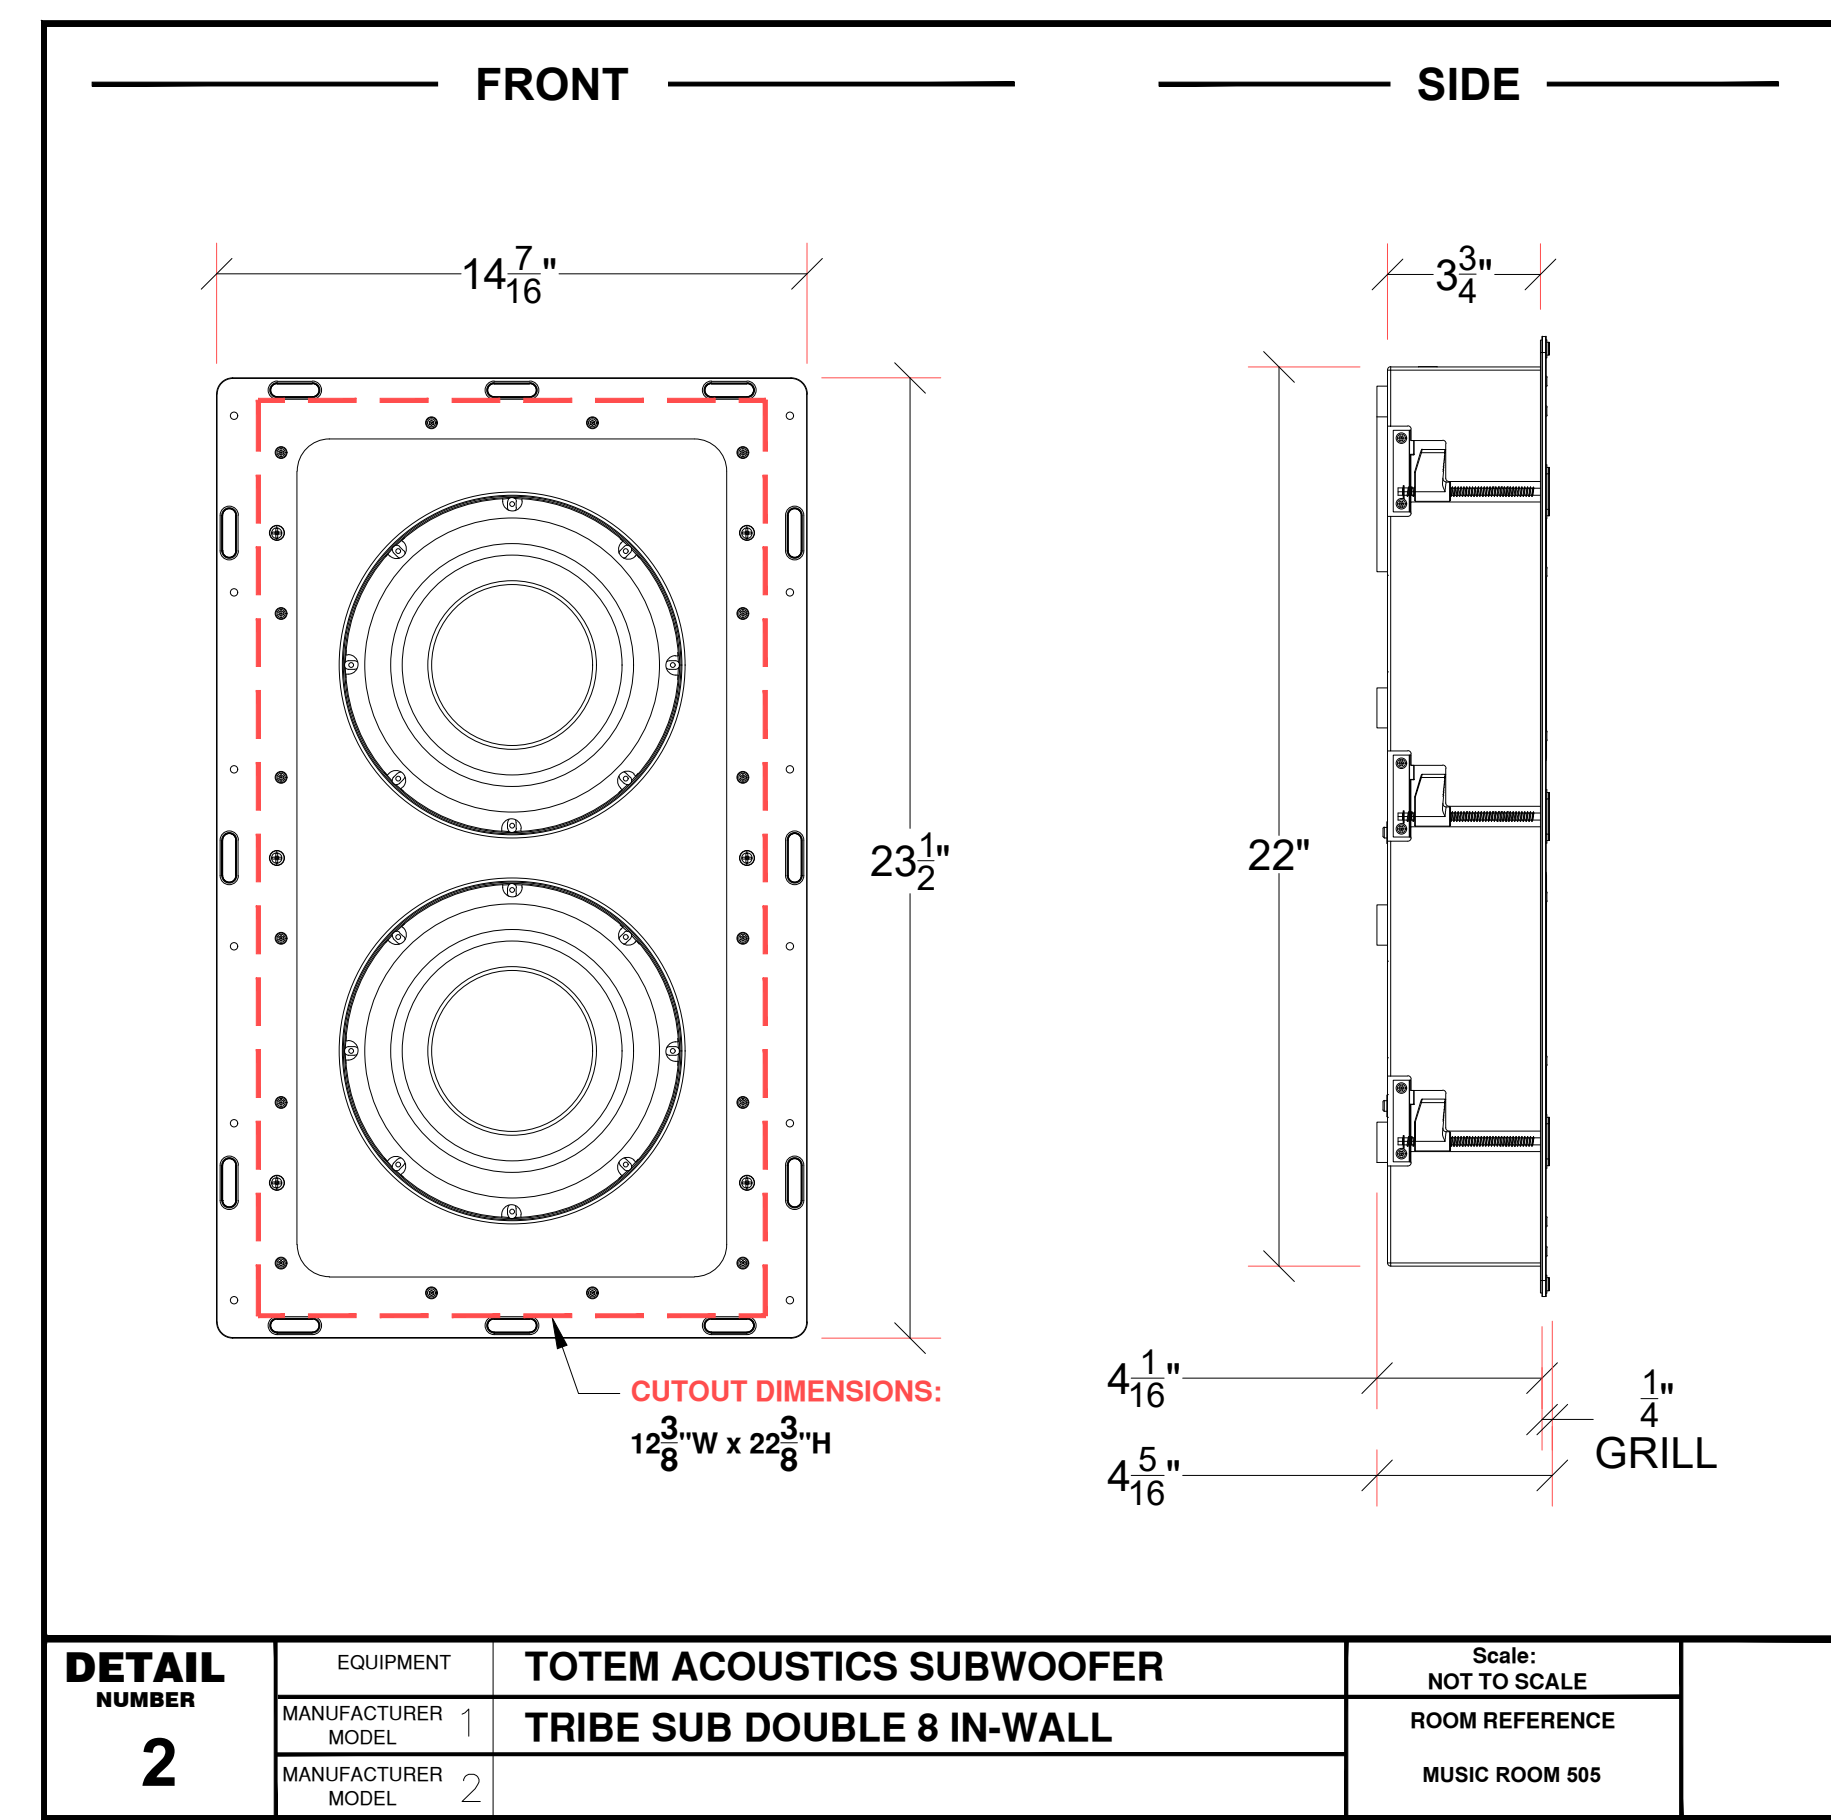

1 MUSIC ROOM 505 EQUIPMENT ELEVATION SKETCH (SOUTH WALL)
Scale: NTS

BACKGROUND DATE: 00/00/00
LT RCP/FLOOR PLAN: 00/00/00
FOR PRELIMINARY REVIEW ONLY
LUTRON PROGRAM DATE N.A.

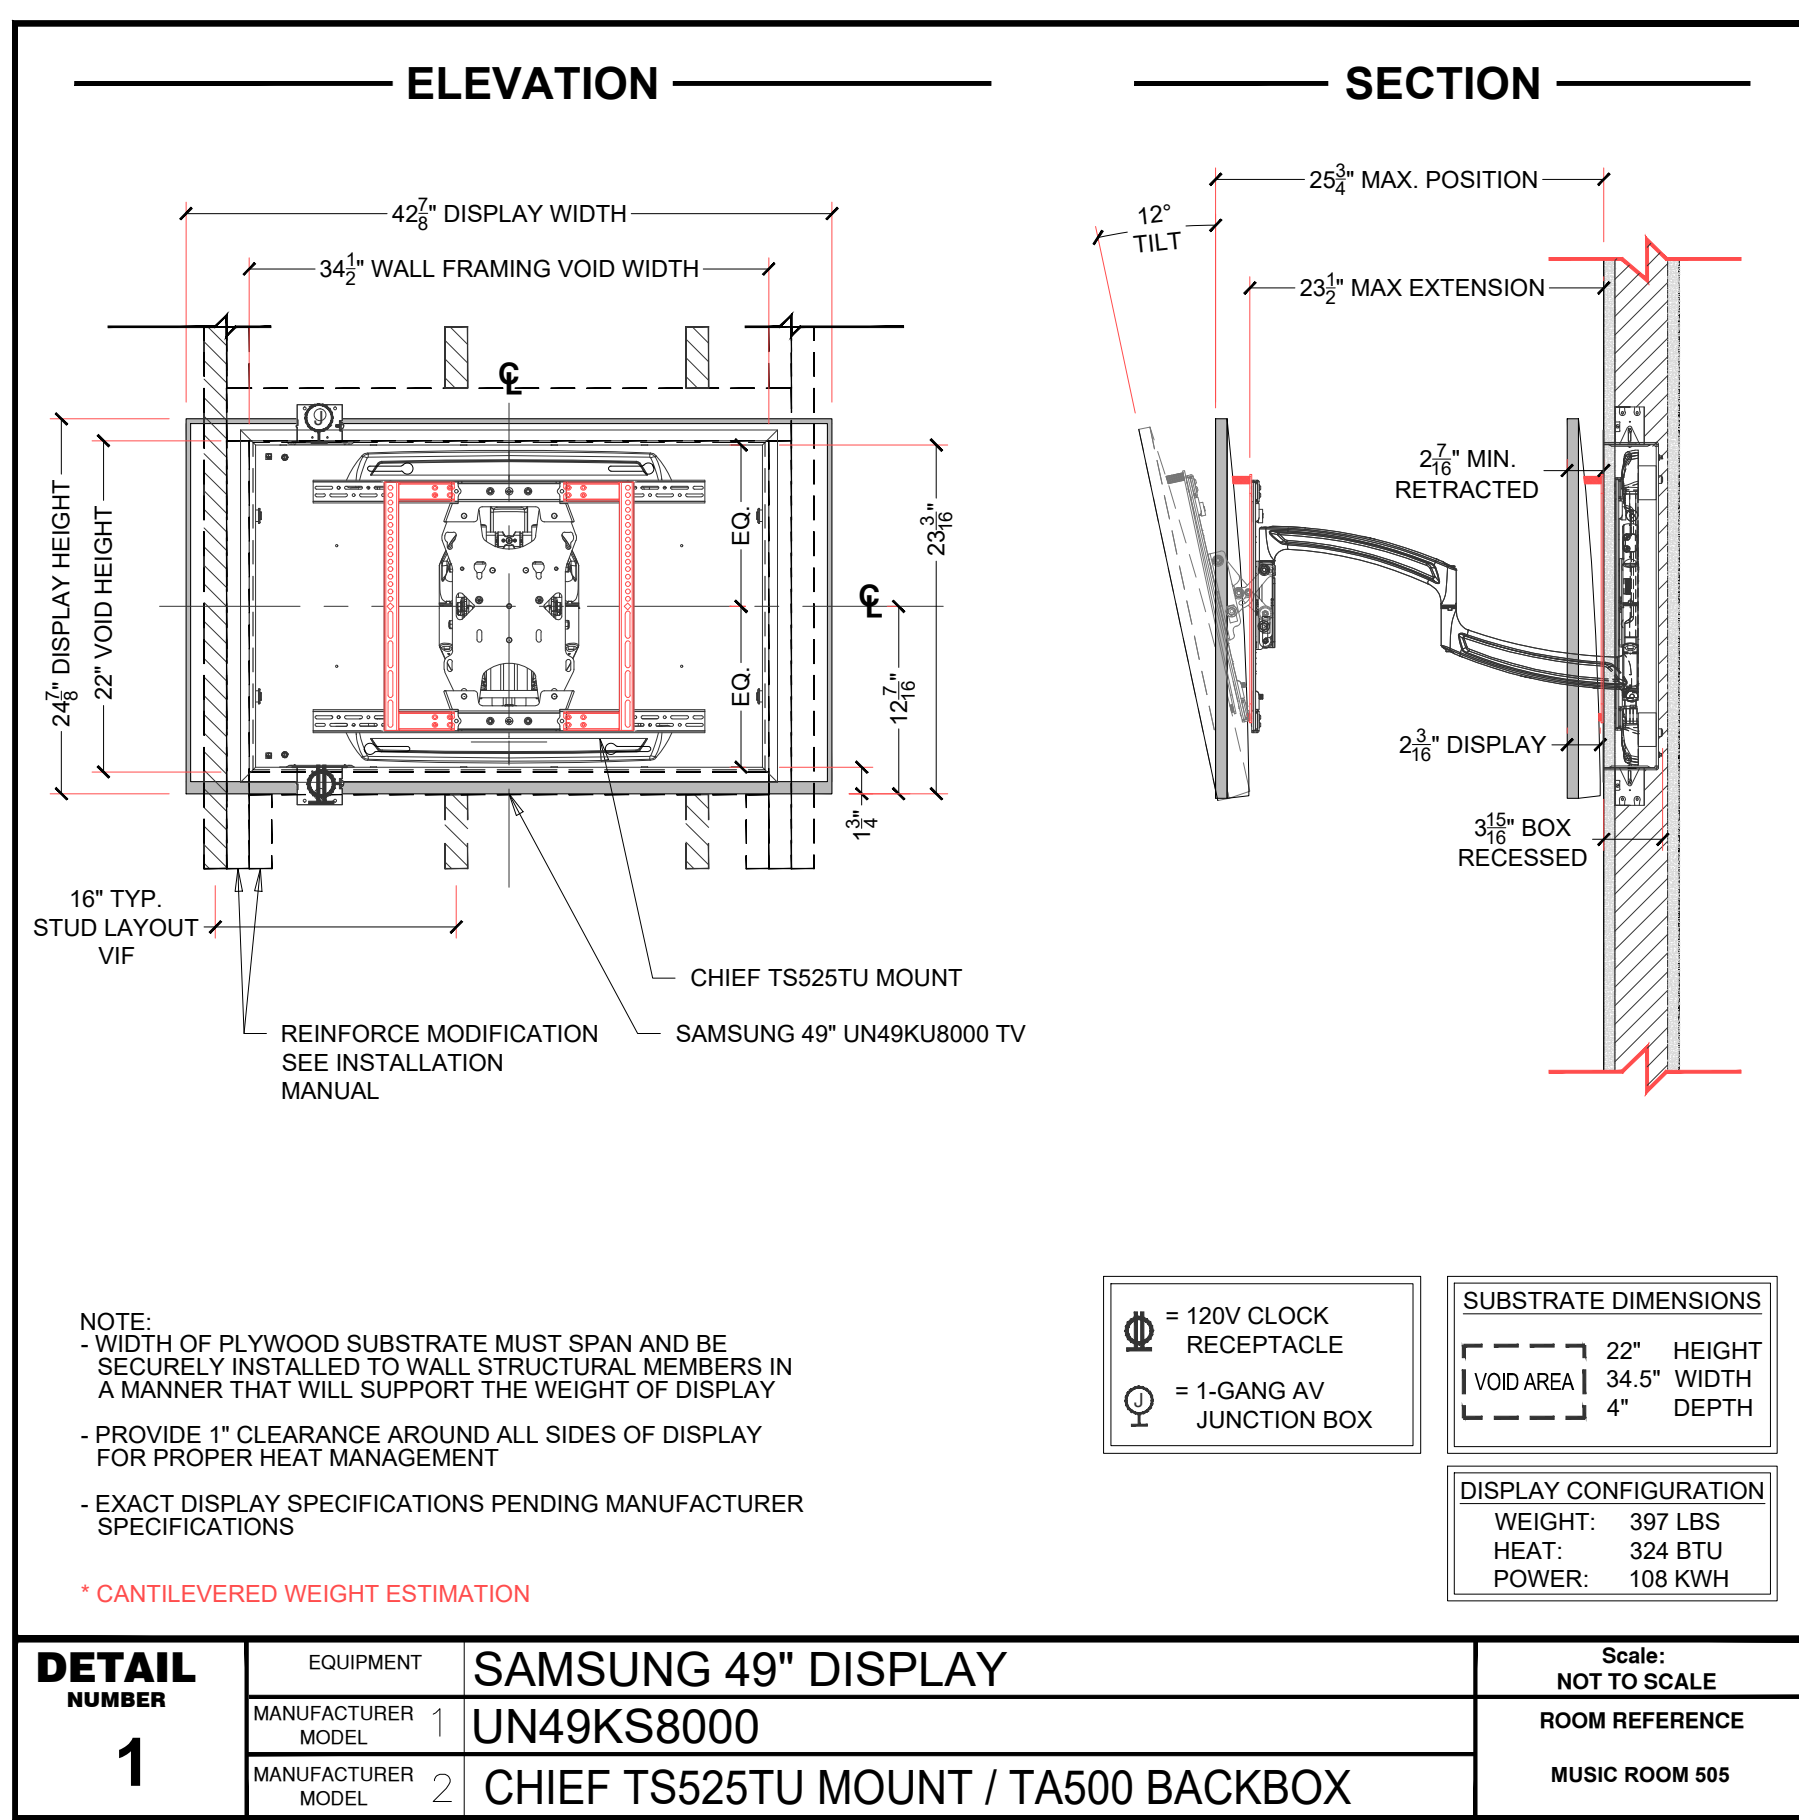

NO.	DATE	DESCRIPTION	D.B.	C.B.
01.	00/00/00	ISSUED FOR REVIEW	WR	EB

Audio Command Systems, Inc
694 Main Street Westbury, NY
Telephone (516) 997-5800 Fax (516) 997-2195
Web: www.audiocommand.com
email: ascad@audiocommand.com


Start Date: 00/00/0000
Scale: NTS

SMITH RESIDENCE
123 MAIN STREET
TOWN, ST 12345


Drawing Title
**AV EQUIPMENT DETAIL
MUSIC ROOM 505**

Drawing No.
AV-SK1




NOTE: FOR COORDINATION ONLY
SEE FINAL ARCHITECTURAL DRAWINGS

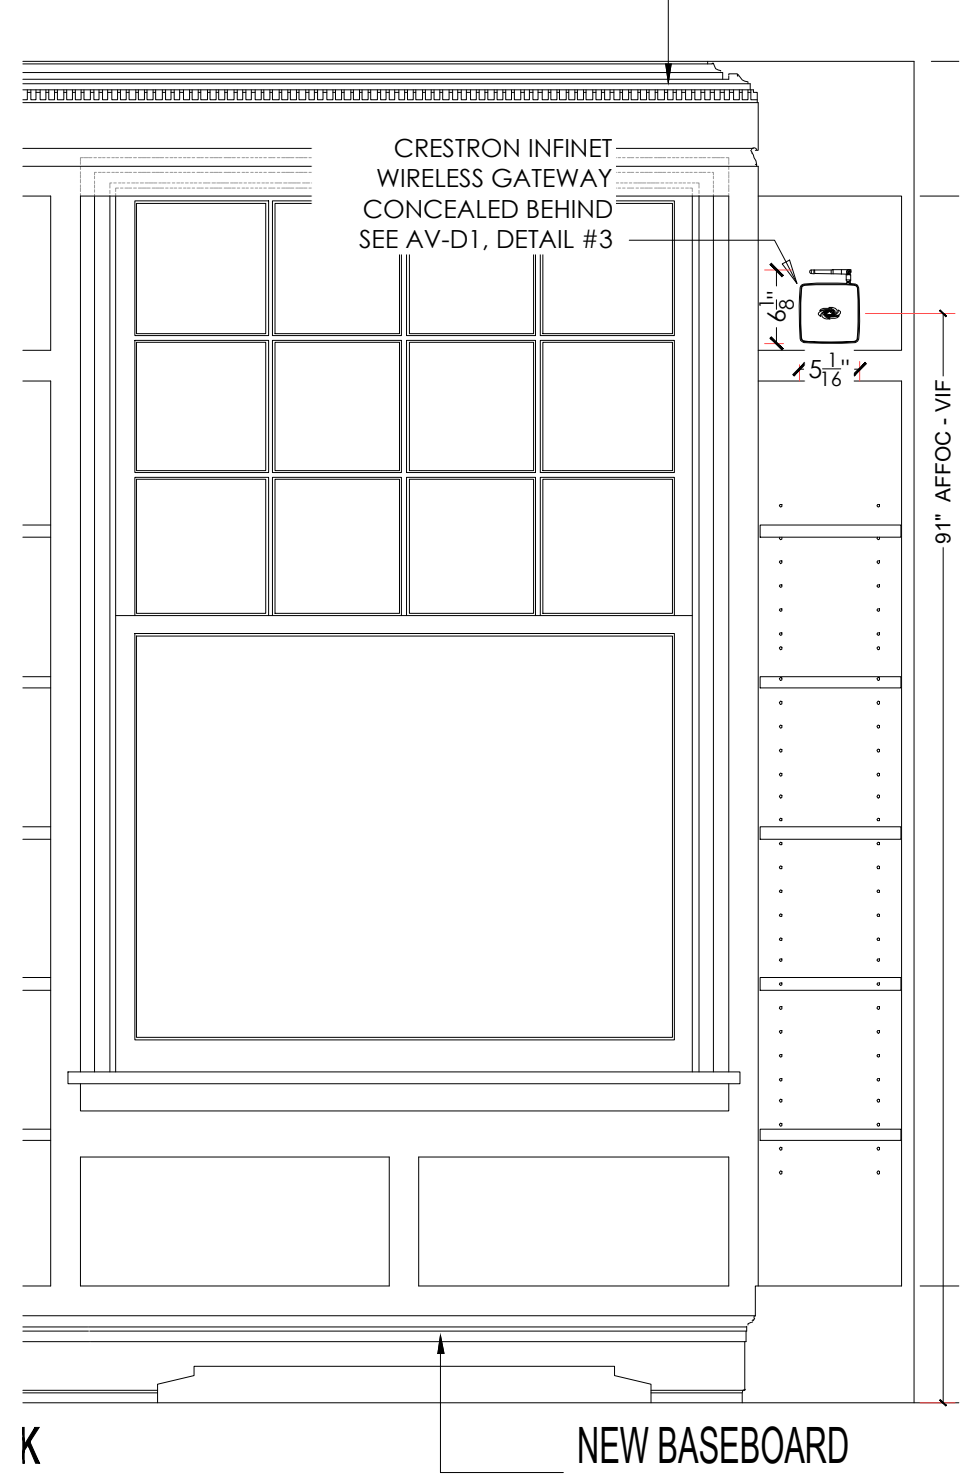

1 LIBRARY 506 SKETCH (PARTIAL WEST WALL)
Scale: NTS

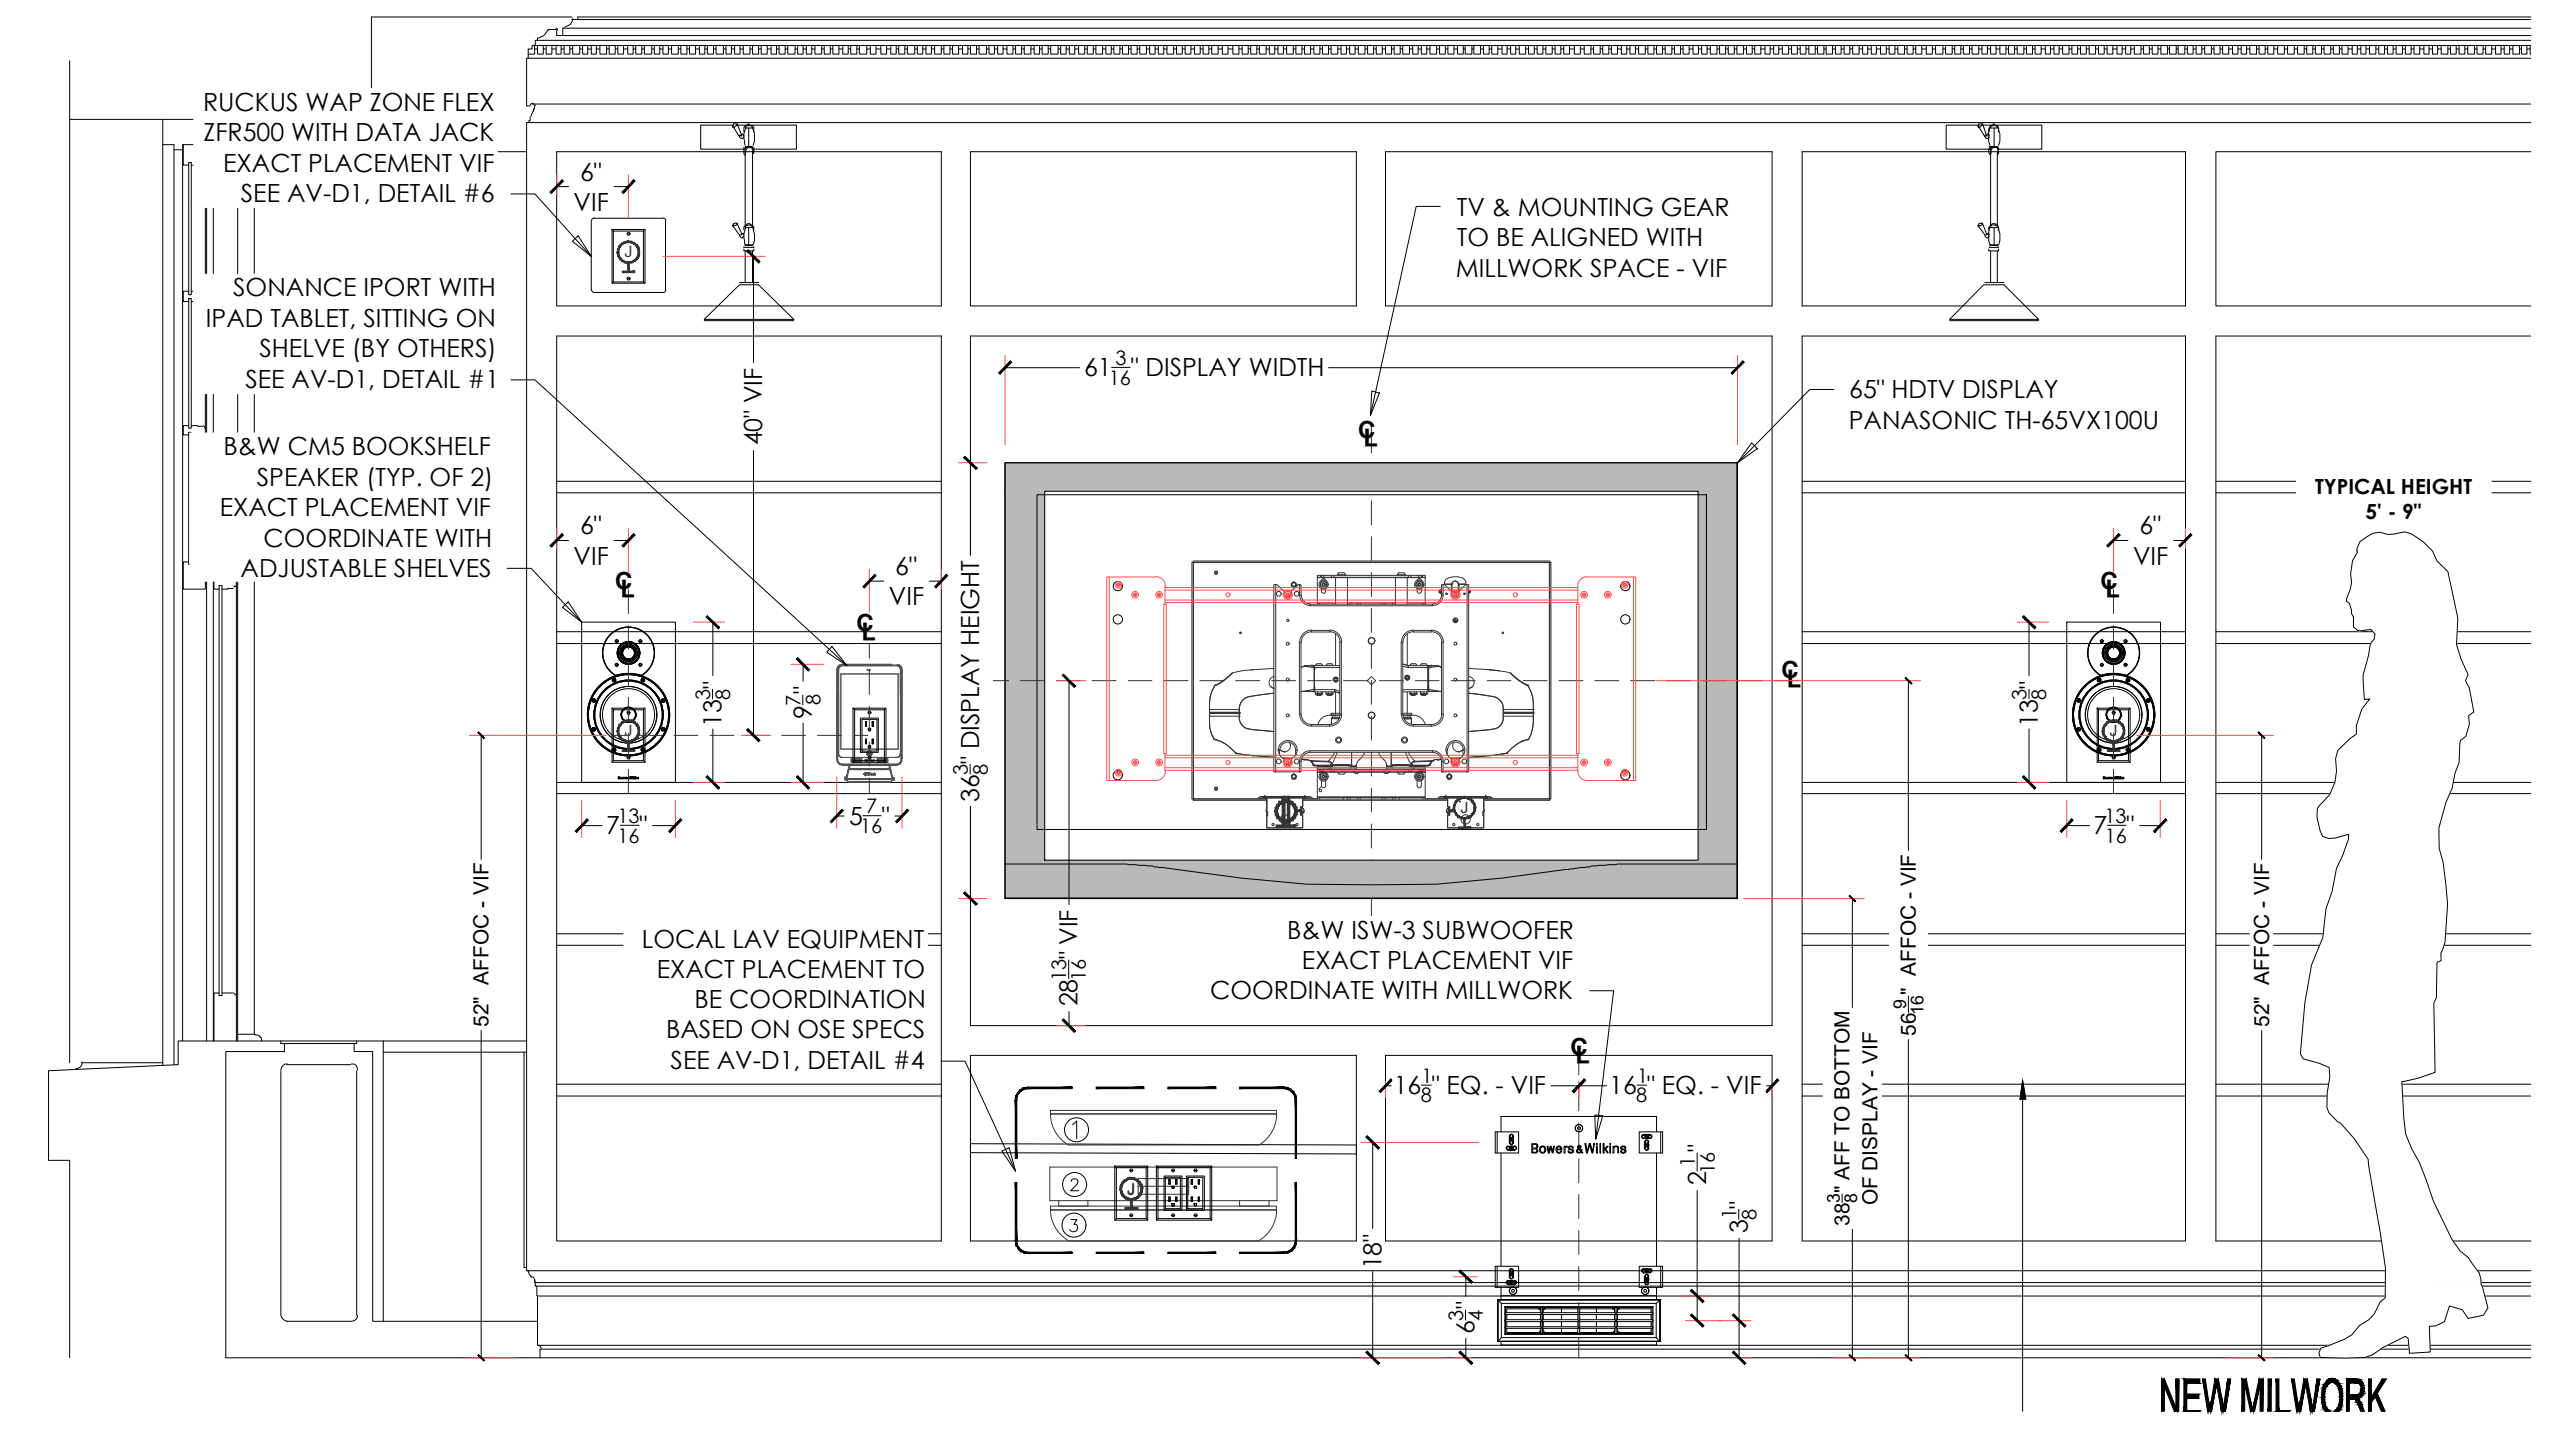

2 LIBRARY 506 EQUIPMENT ELEVATION SKETCH (NORTH WALL)
Scale: NTS

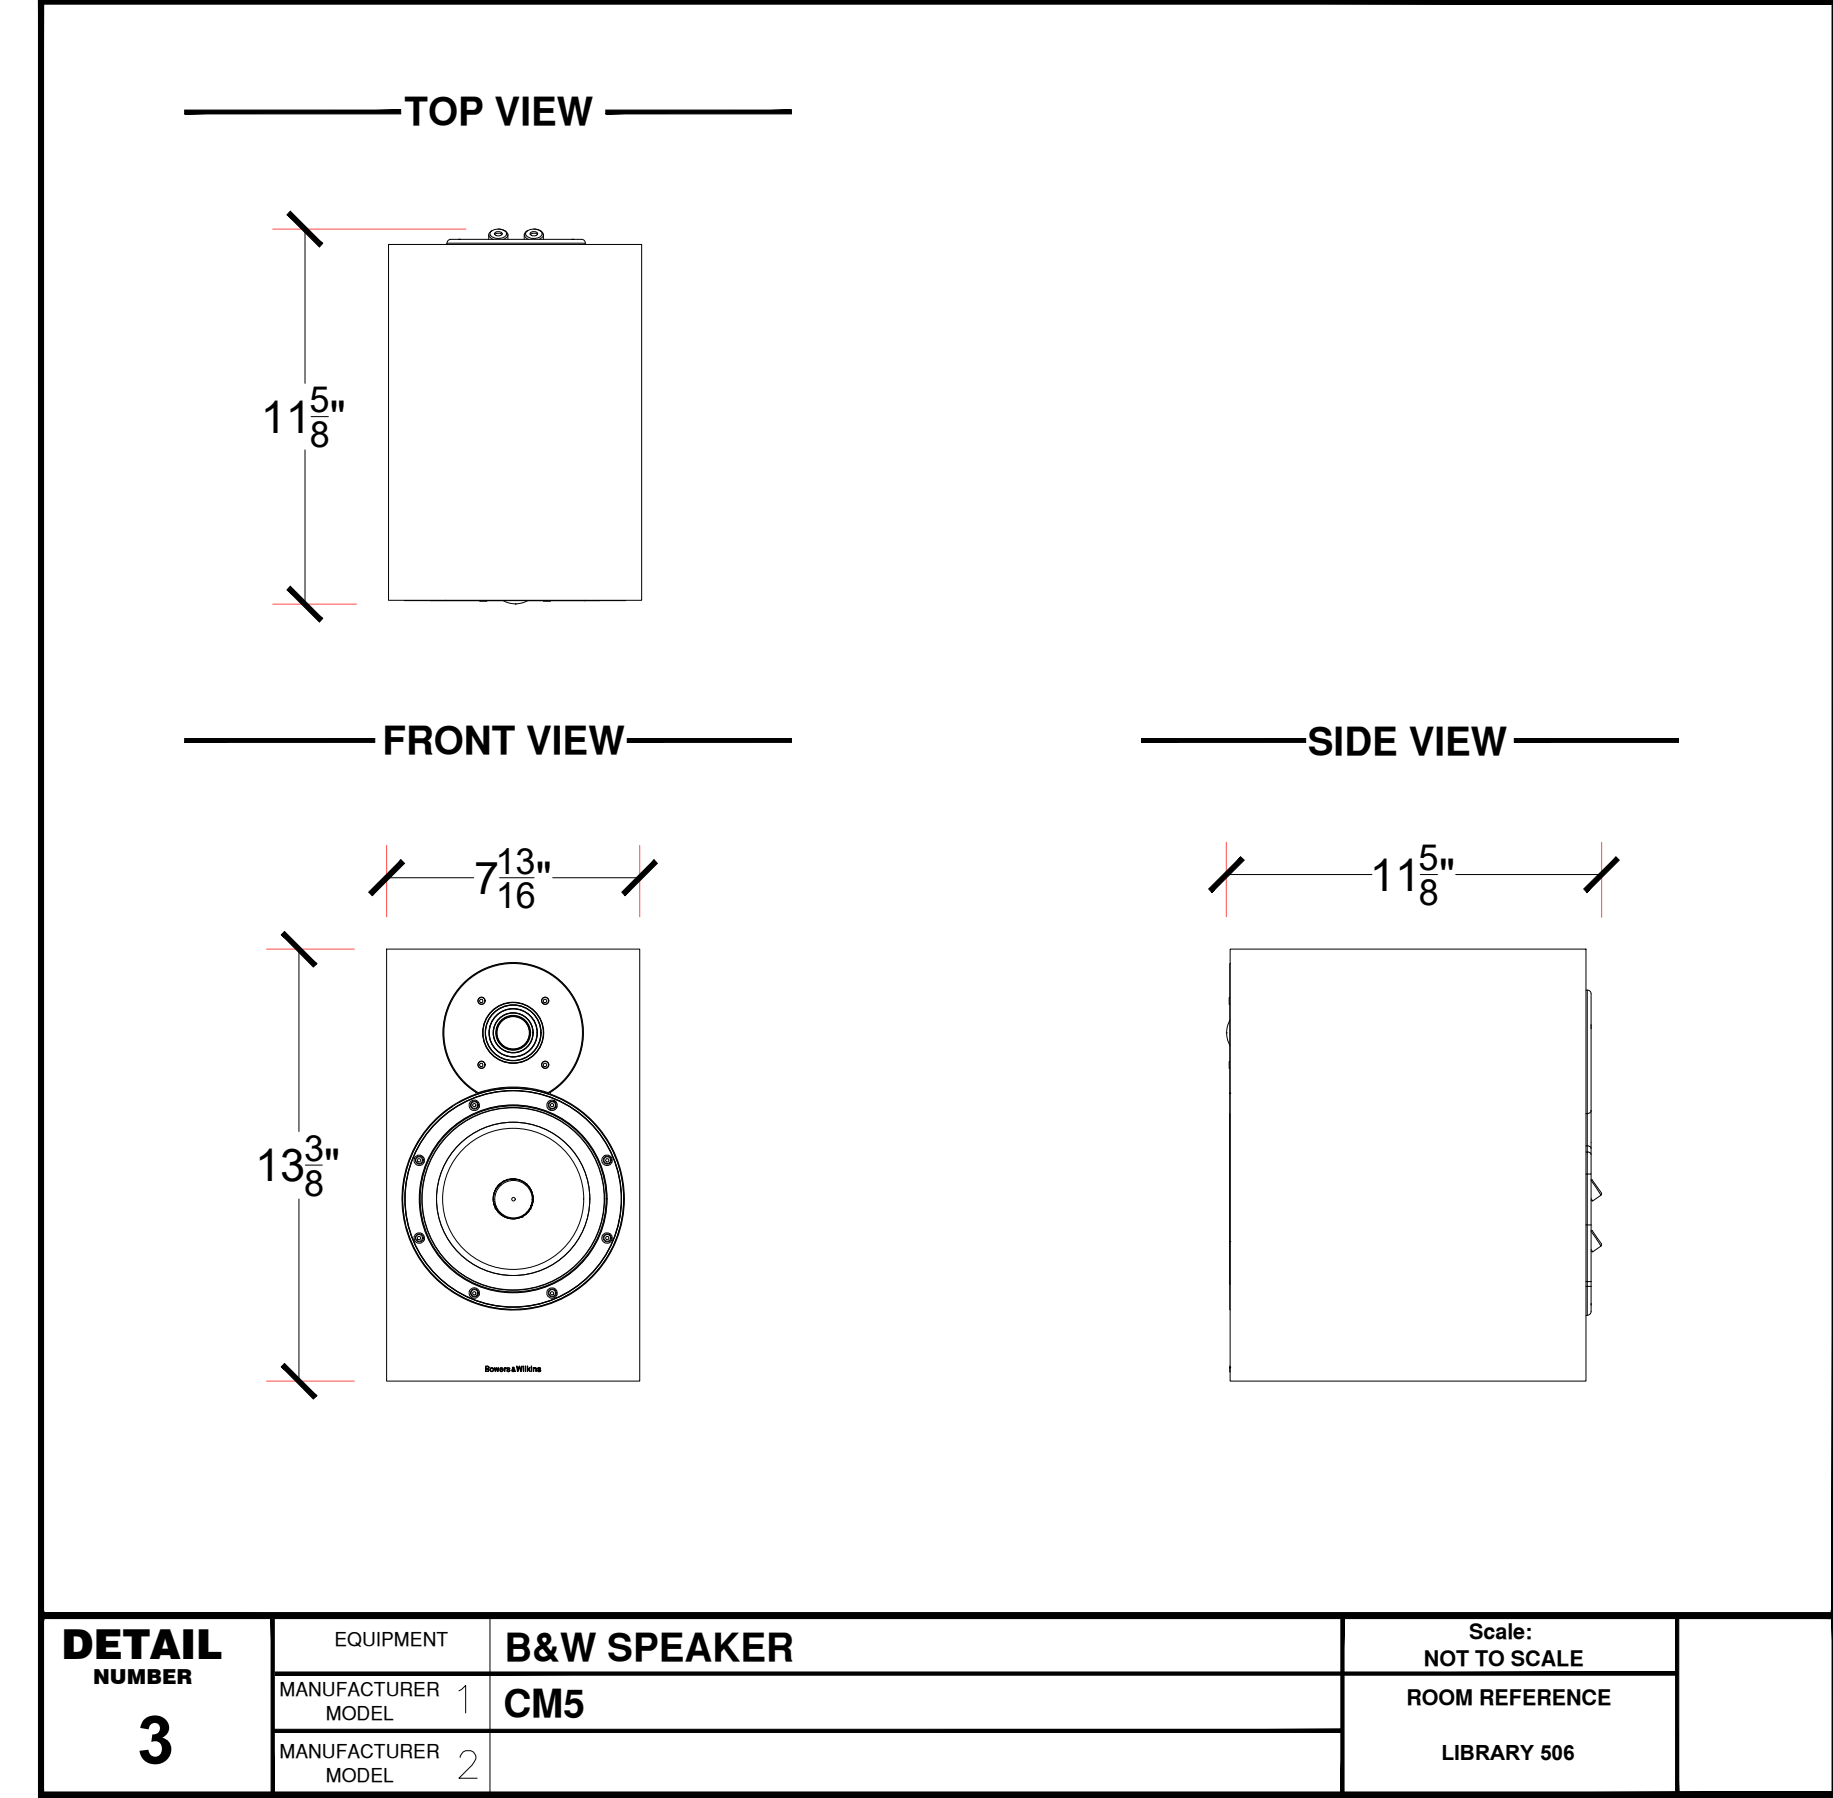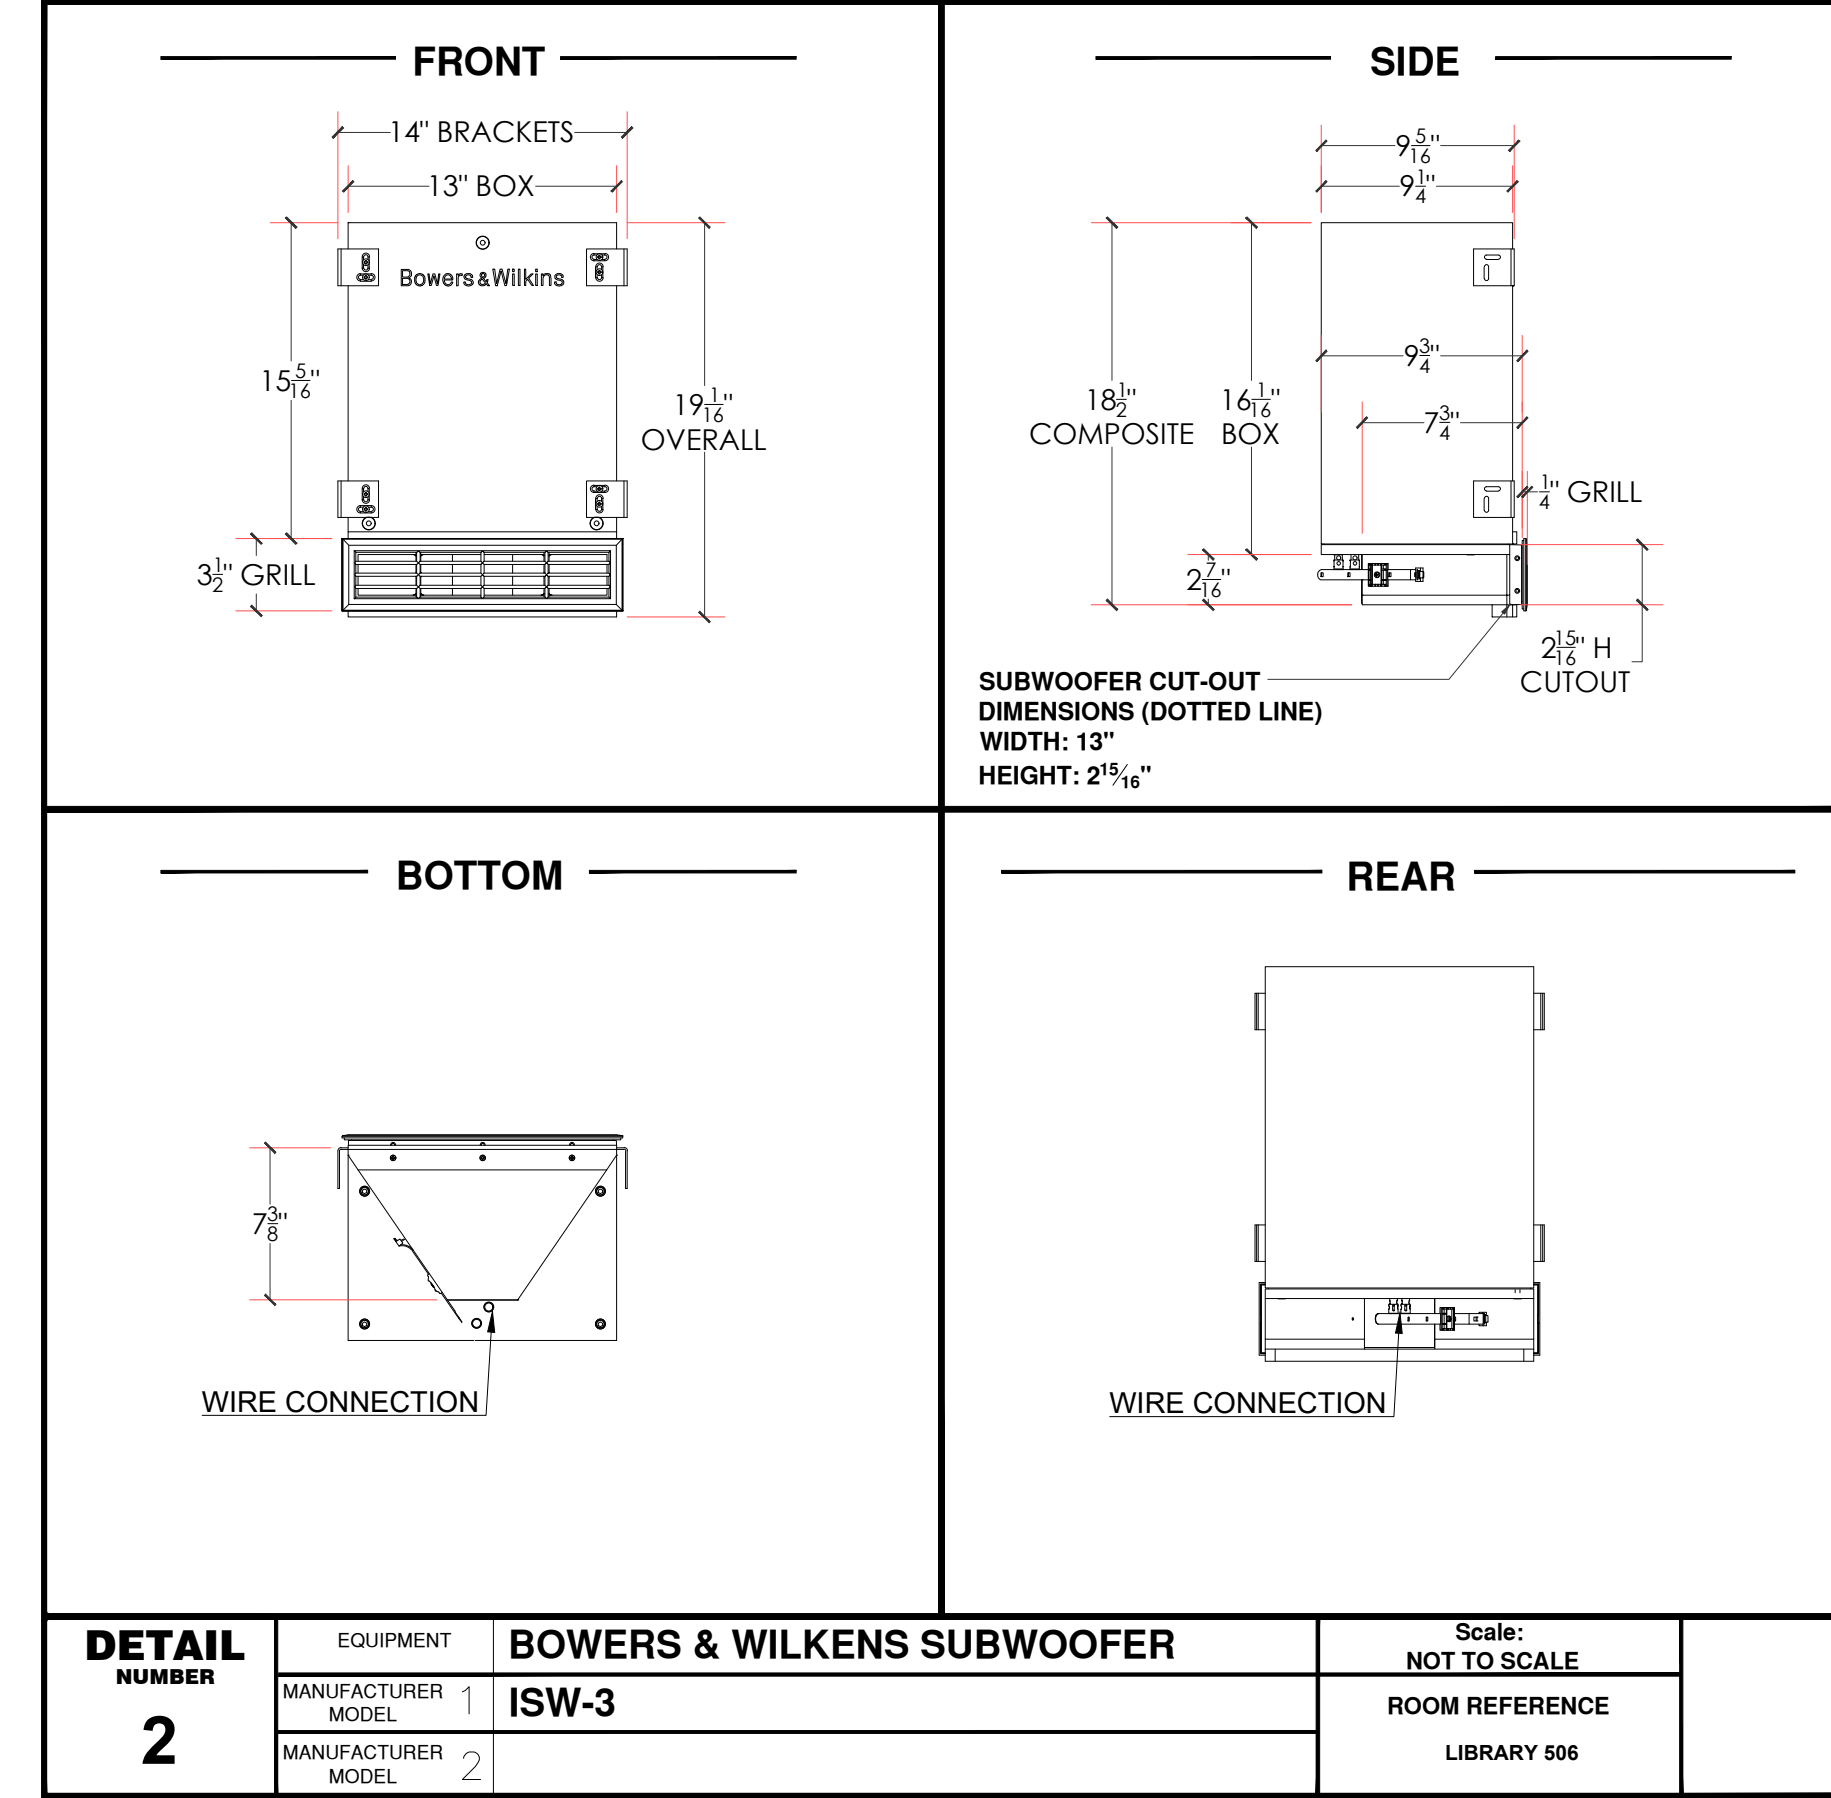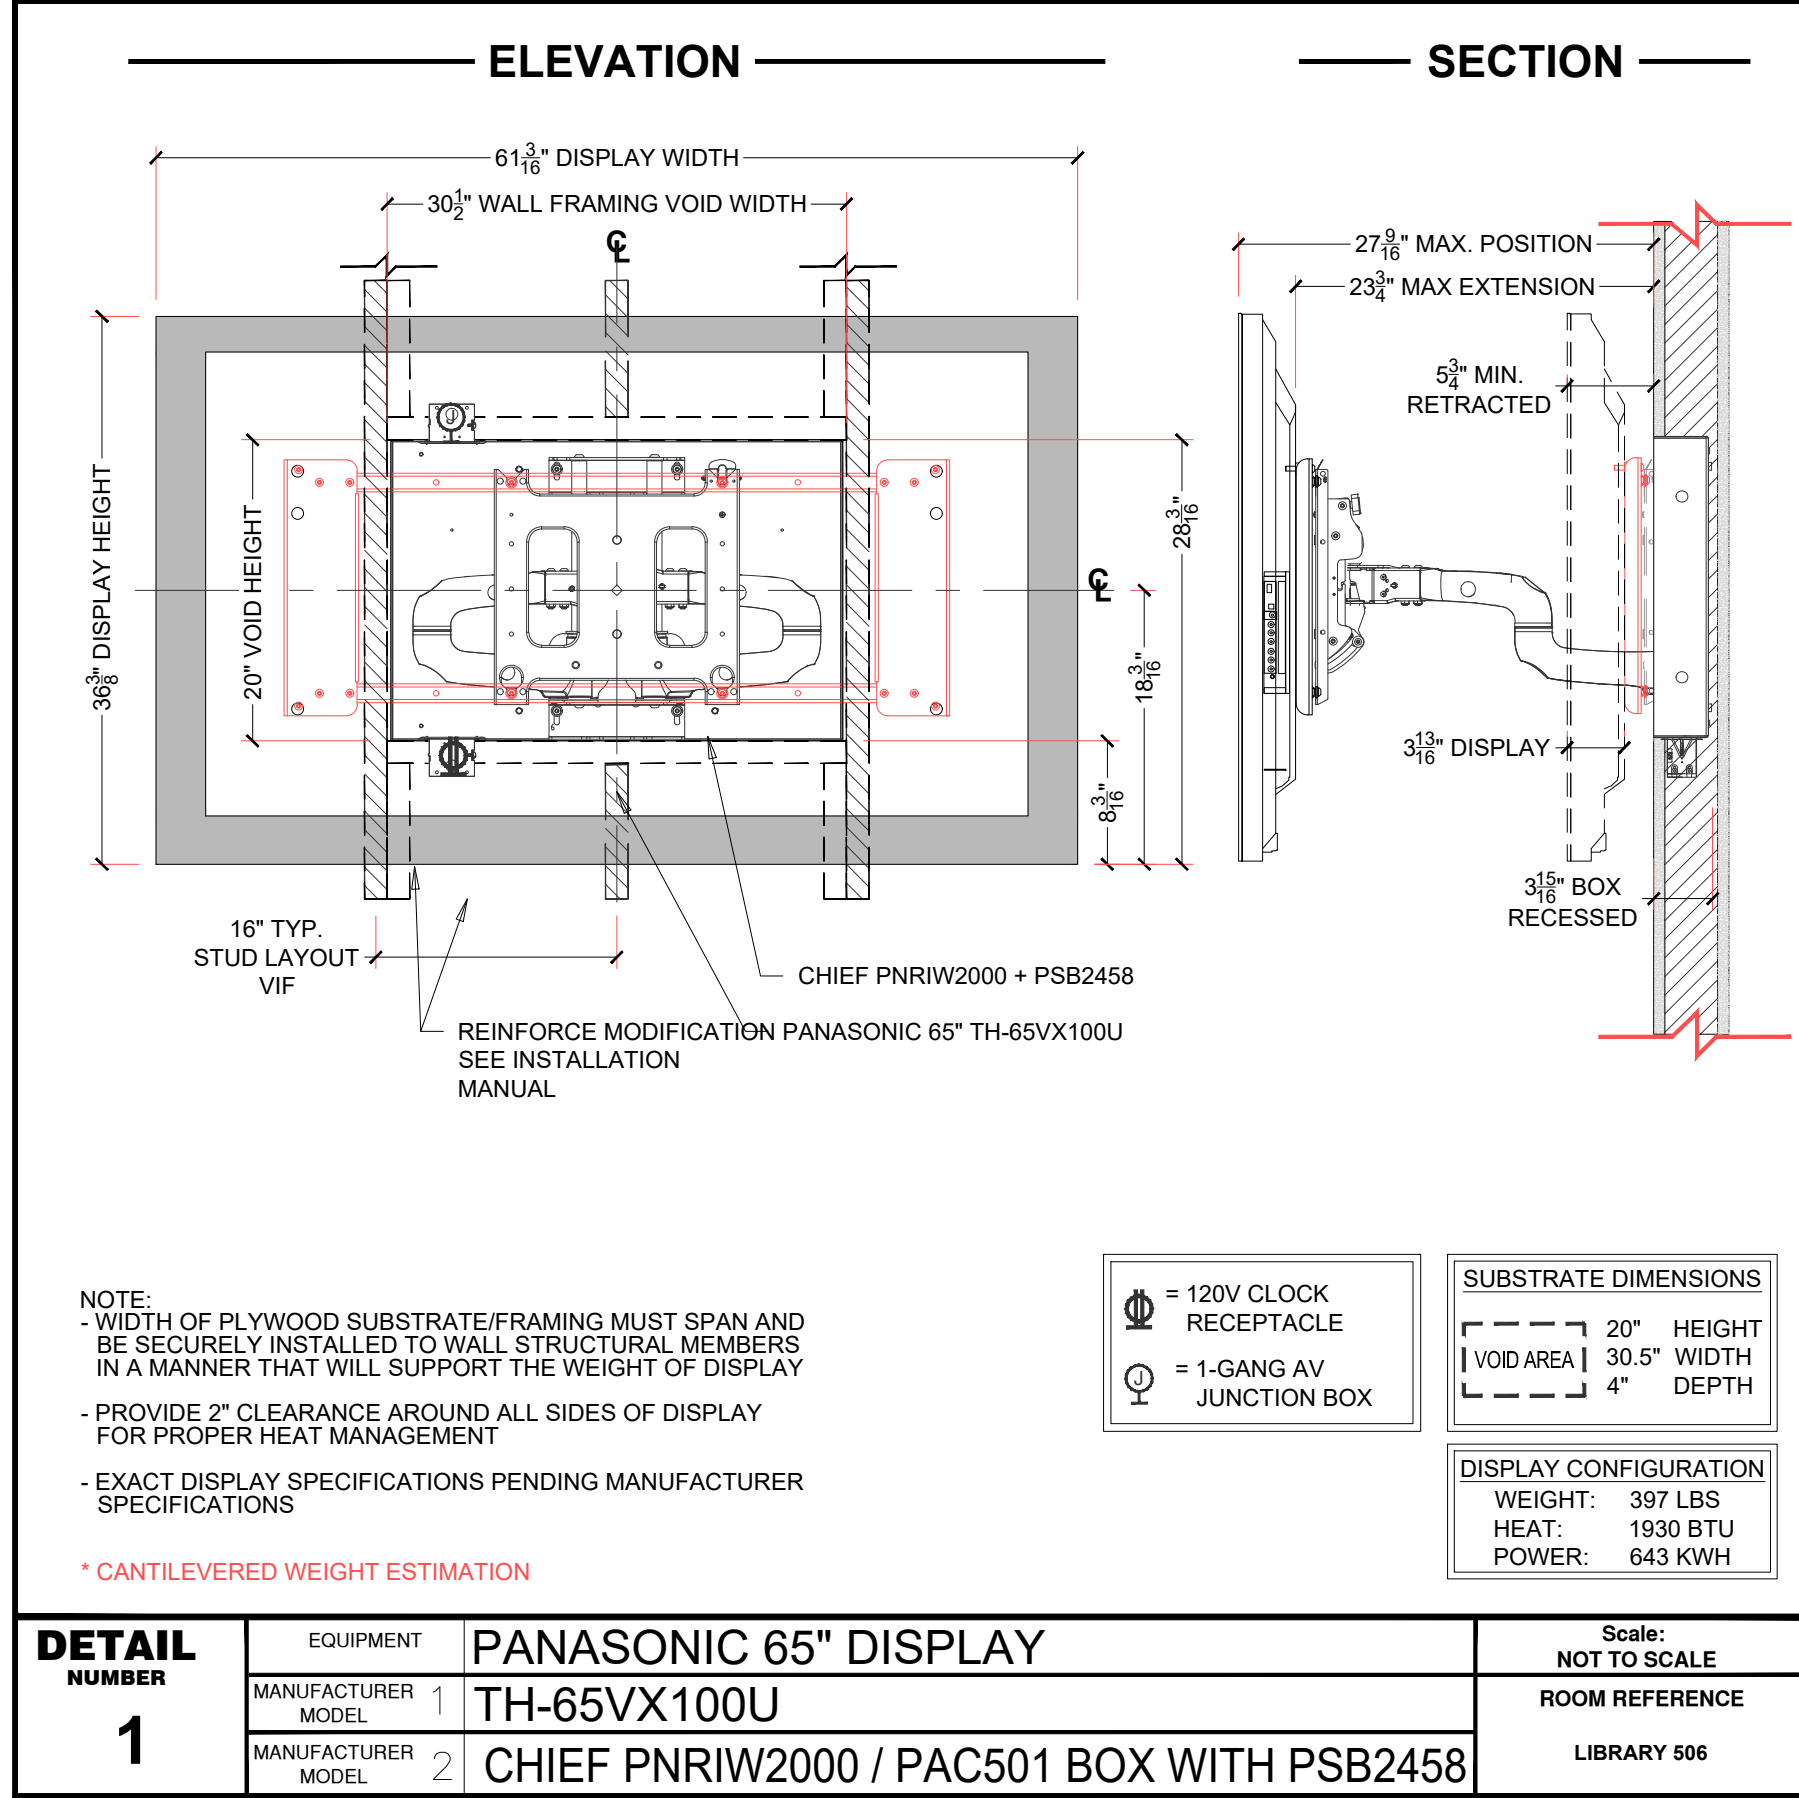

BACKGROUND DATE: 00/00/00
LT RCP/FLOOR PLAN: 00/00/00

FOR PRELIMINARY REVIEW ONLY

LUTRON PROGRAM DATE N.A.

NO.	DATE	DESCRIPTION	WR	EB	D.B.	C.B.
01.	00/00/00	ISSUED FOR REVIEW				

Audio Command Systems, Inc
694 Main Street Westbury, NY
Telephone (516) 997-5800 Fax (516) 997-2195
Web: www.audiocommand.com
email: acscad@audiocommand.com

Start Date 00/00/0000 Scale NTS

Project


SMITH RESIDENCE
123 MAIN STREET
TOWN, ST 12345

Drawing Title


AV EQUIPMENT DETAIL
LIBRARY 506

Drawing No.




AV-SK2

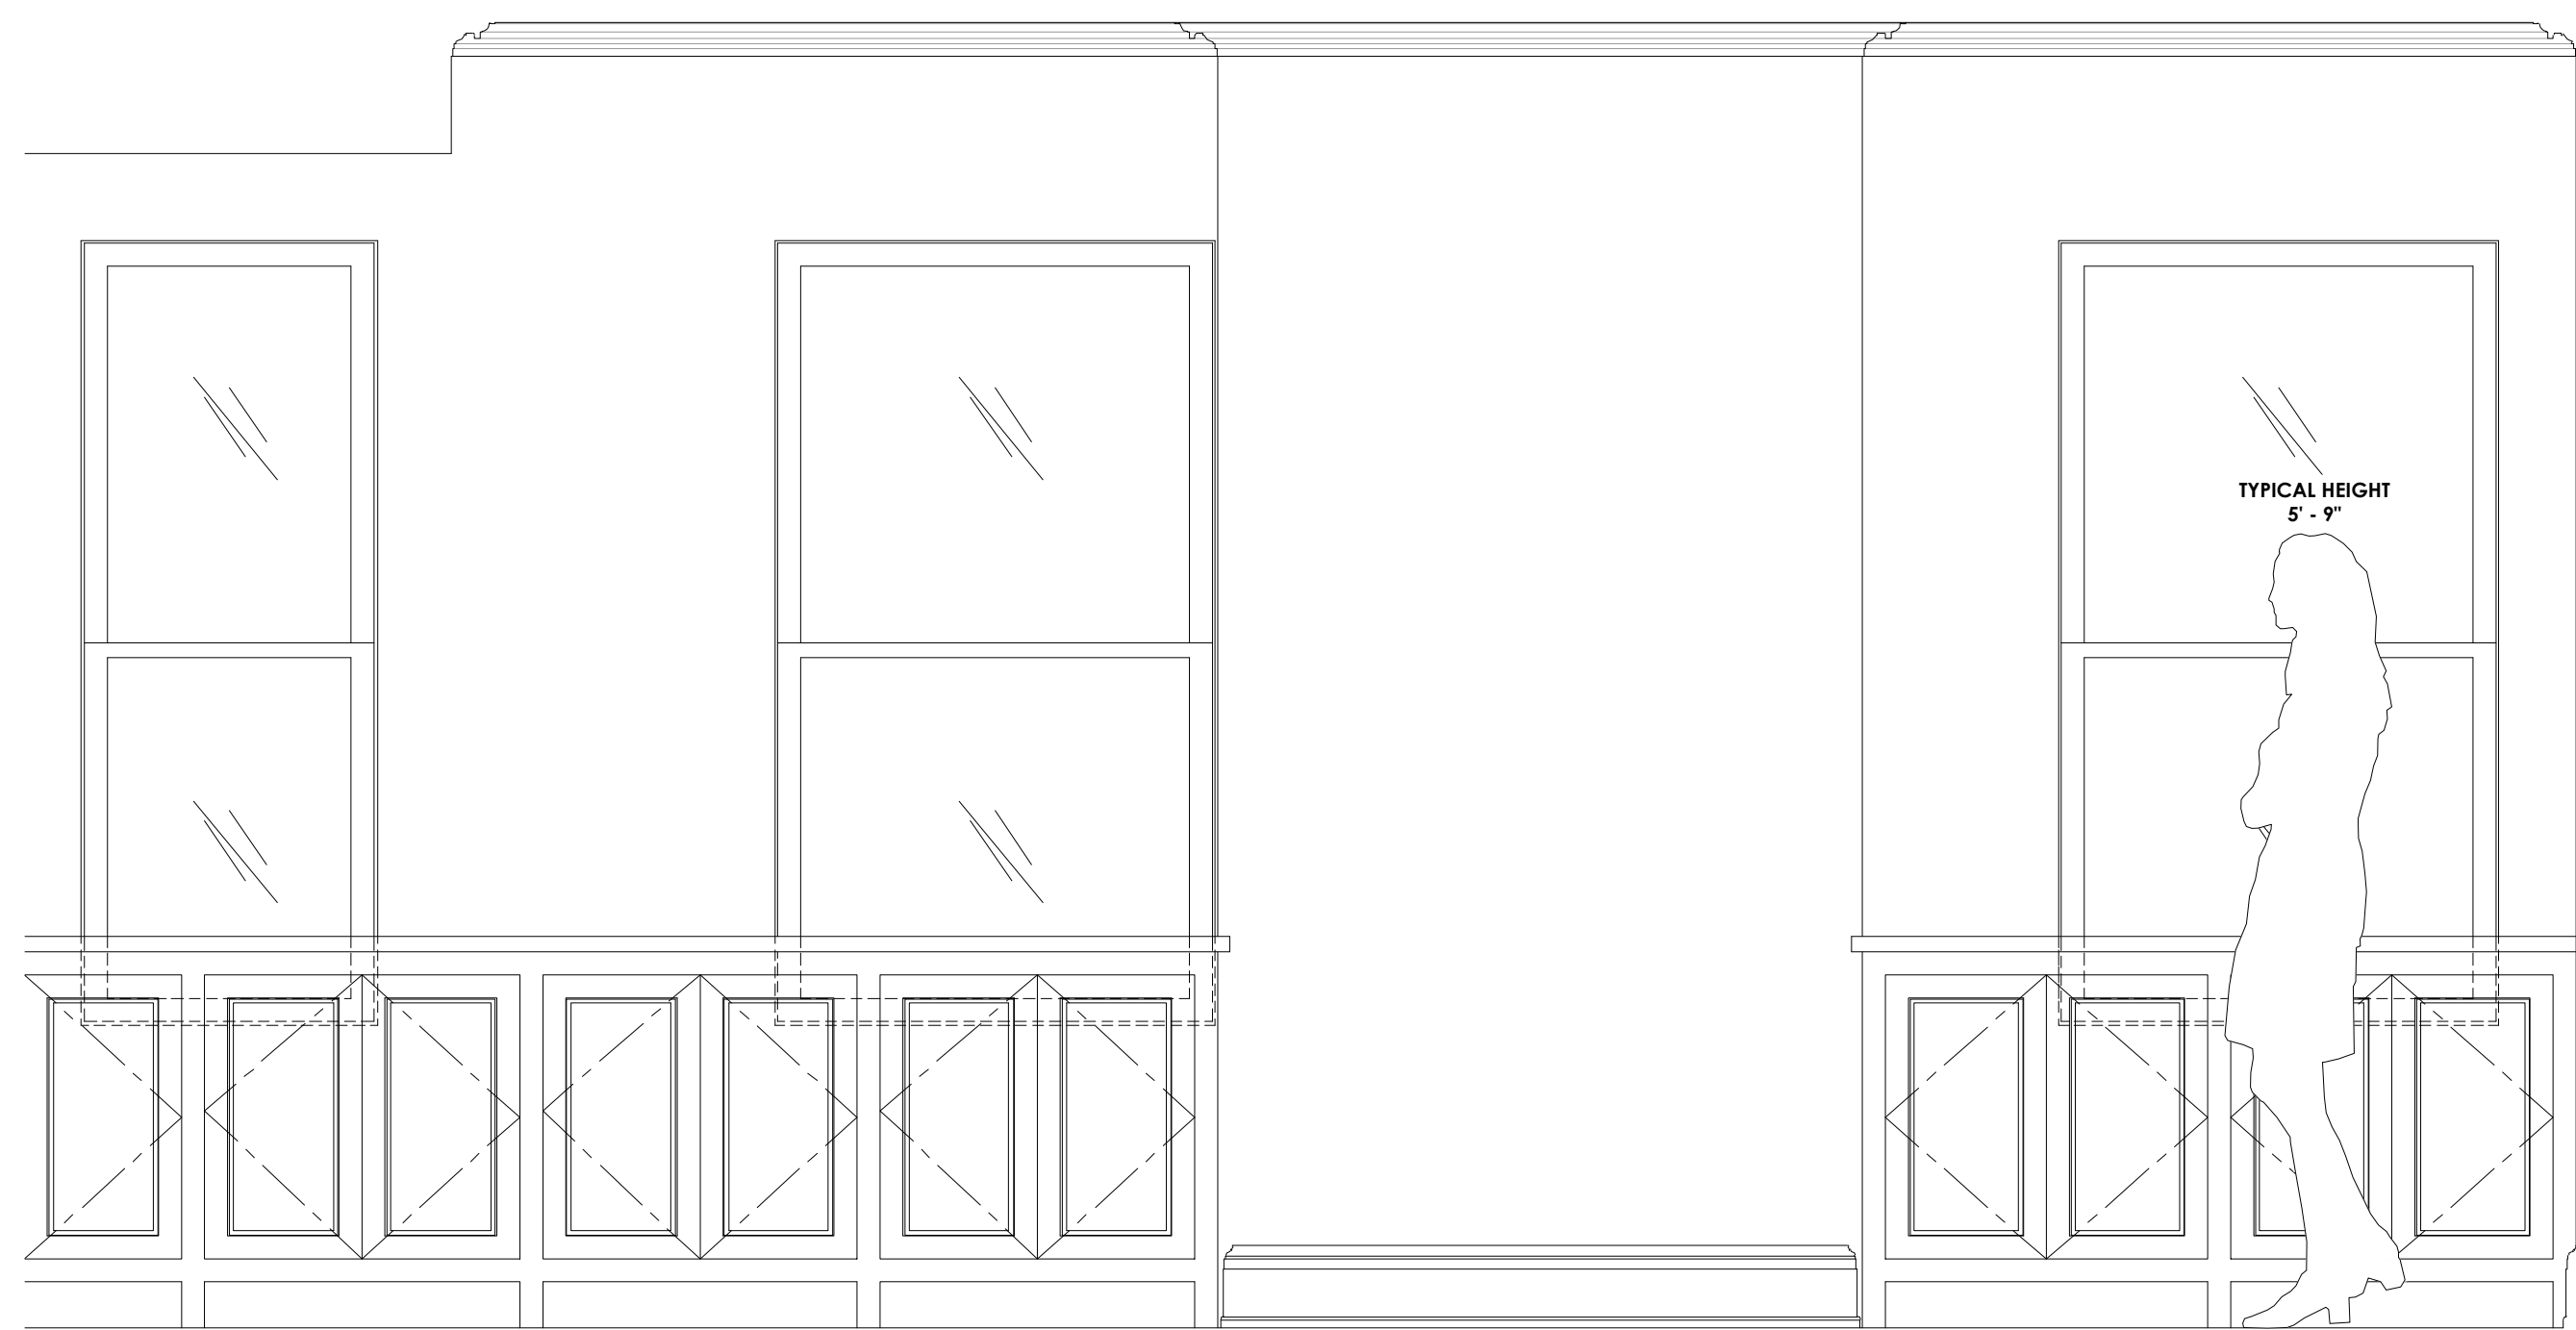

1 PLAYRM / FAMILY RM 508 EQUIPMENT ELEVATION SKETCH (NORTH WALL)
Scale: NTS

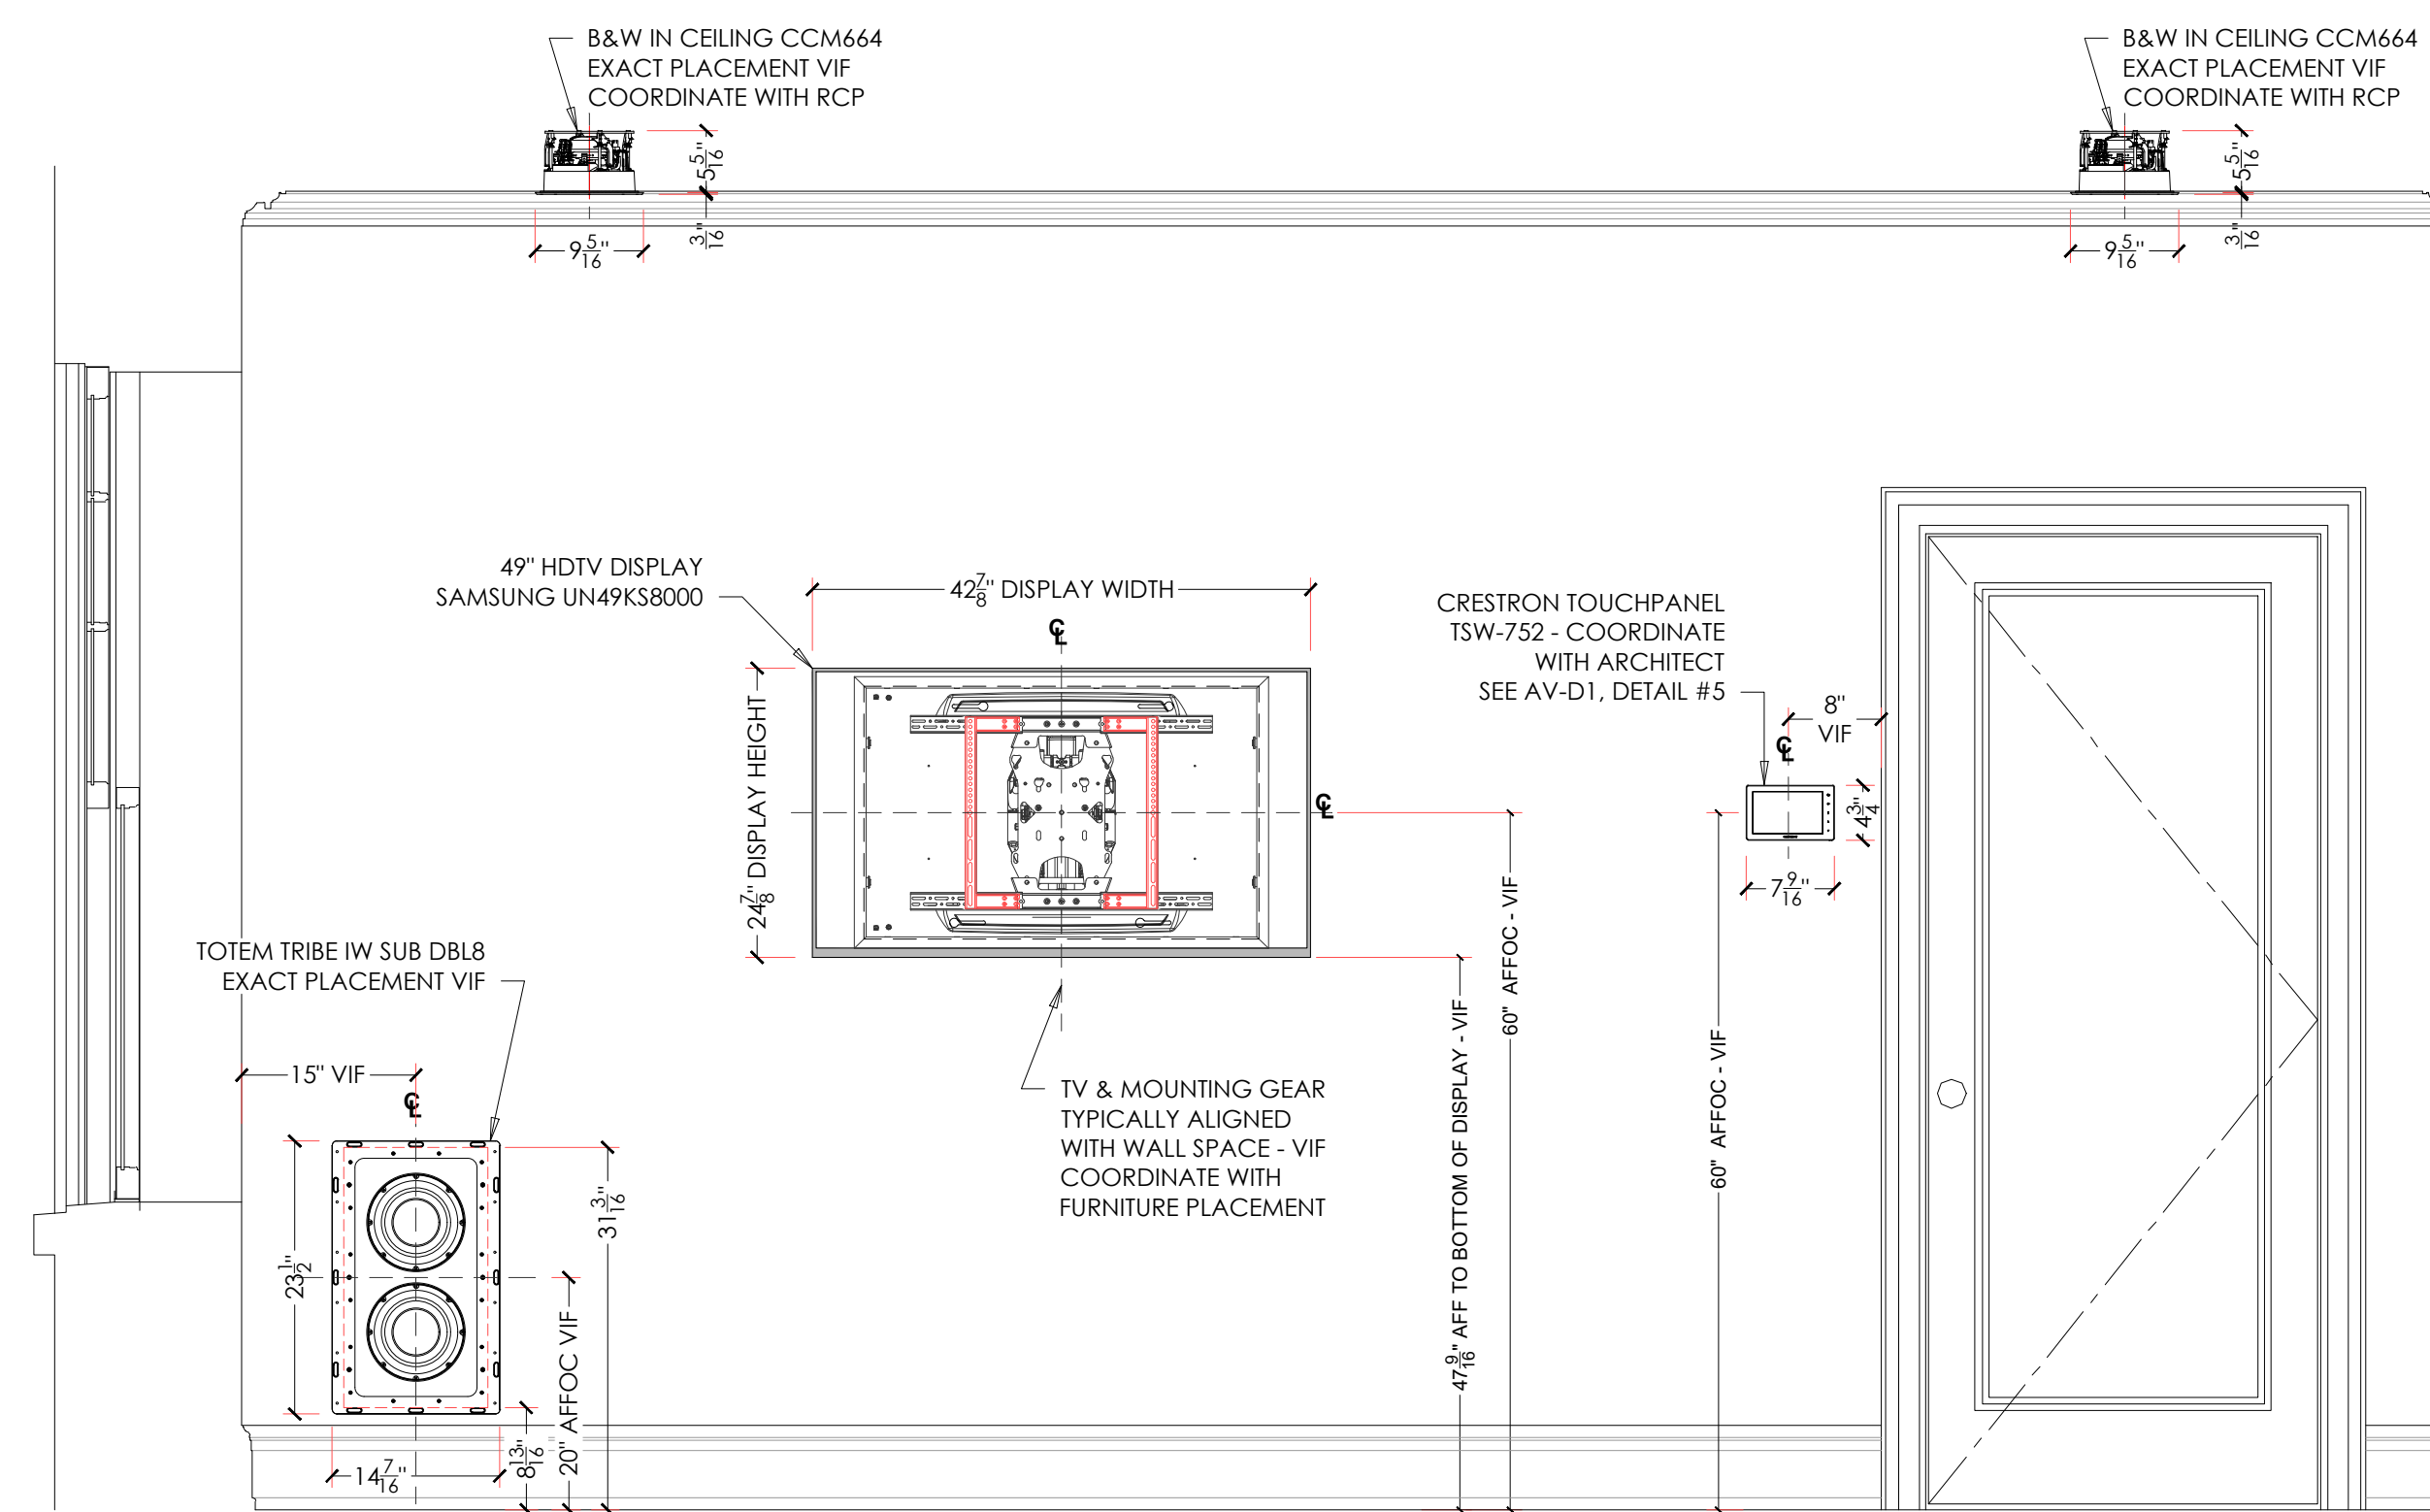

2 PLAYRM / FAMILY RM 508 EQUIPMENT ELEVATION SKETCH (EAST WALL)
Scale: NTS

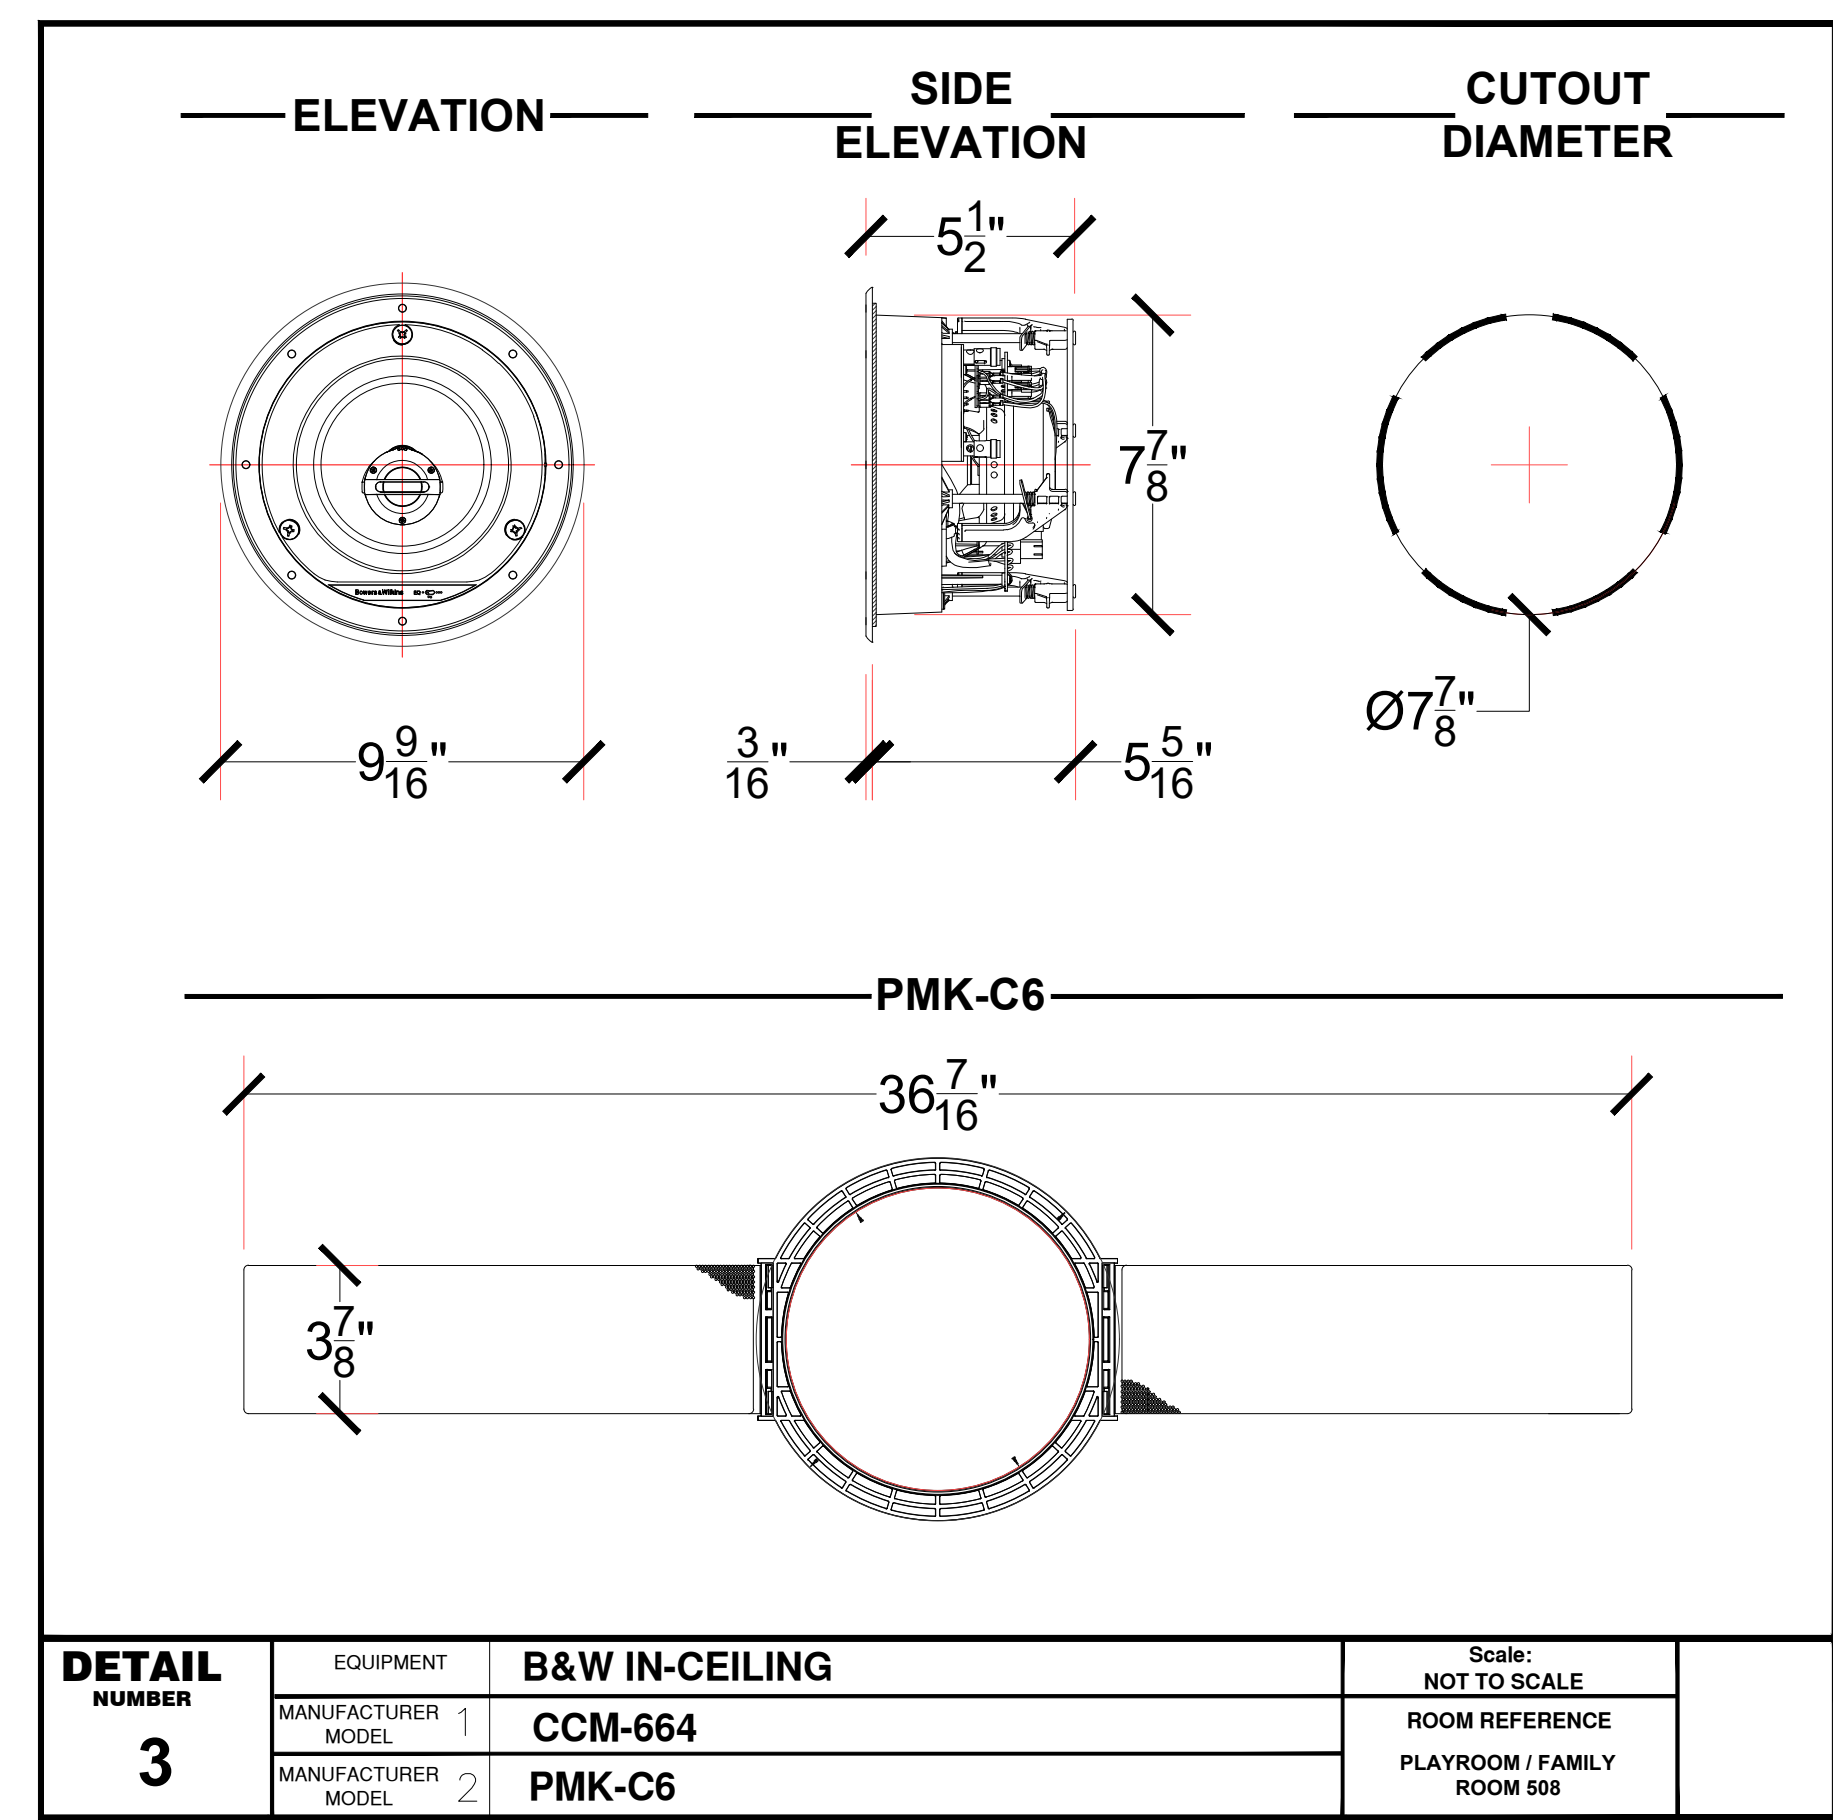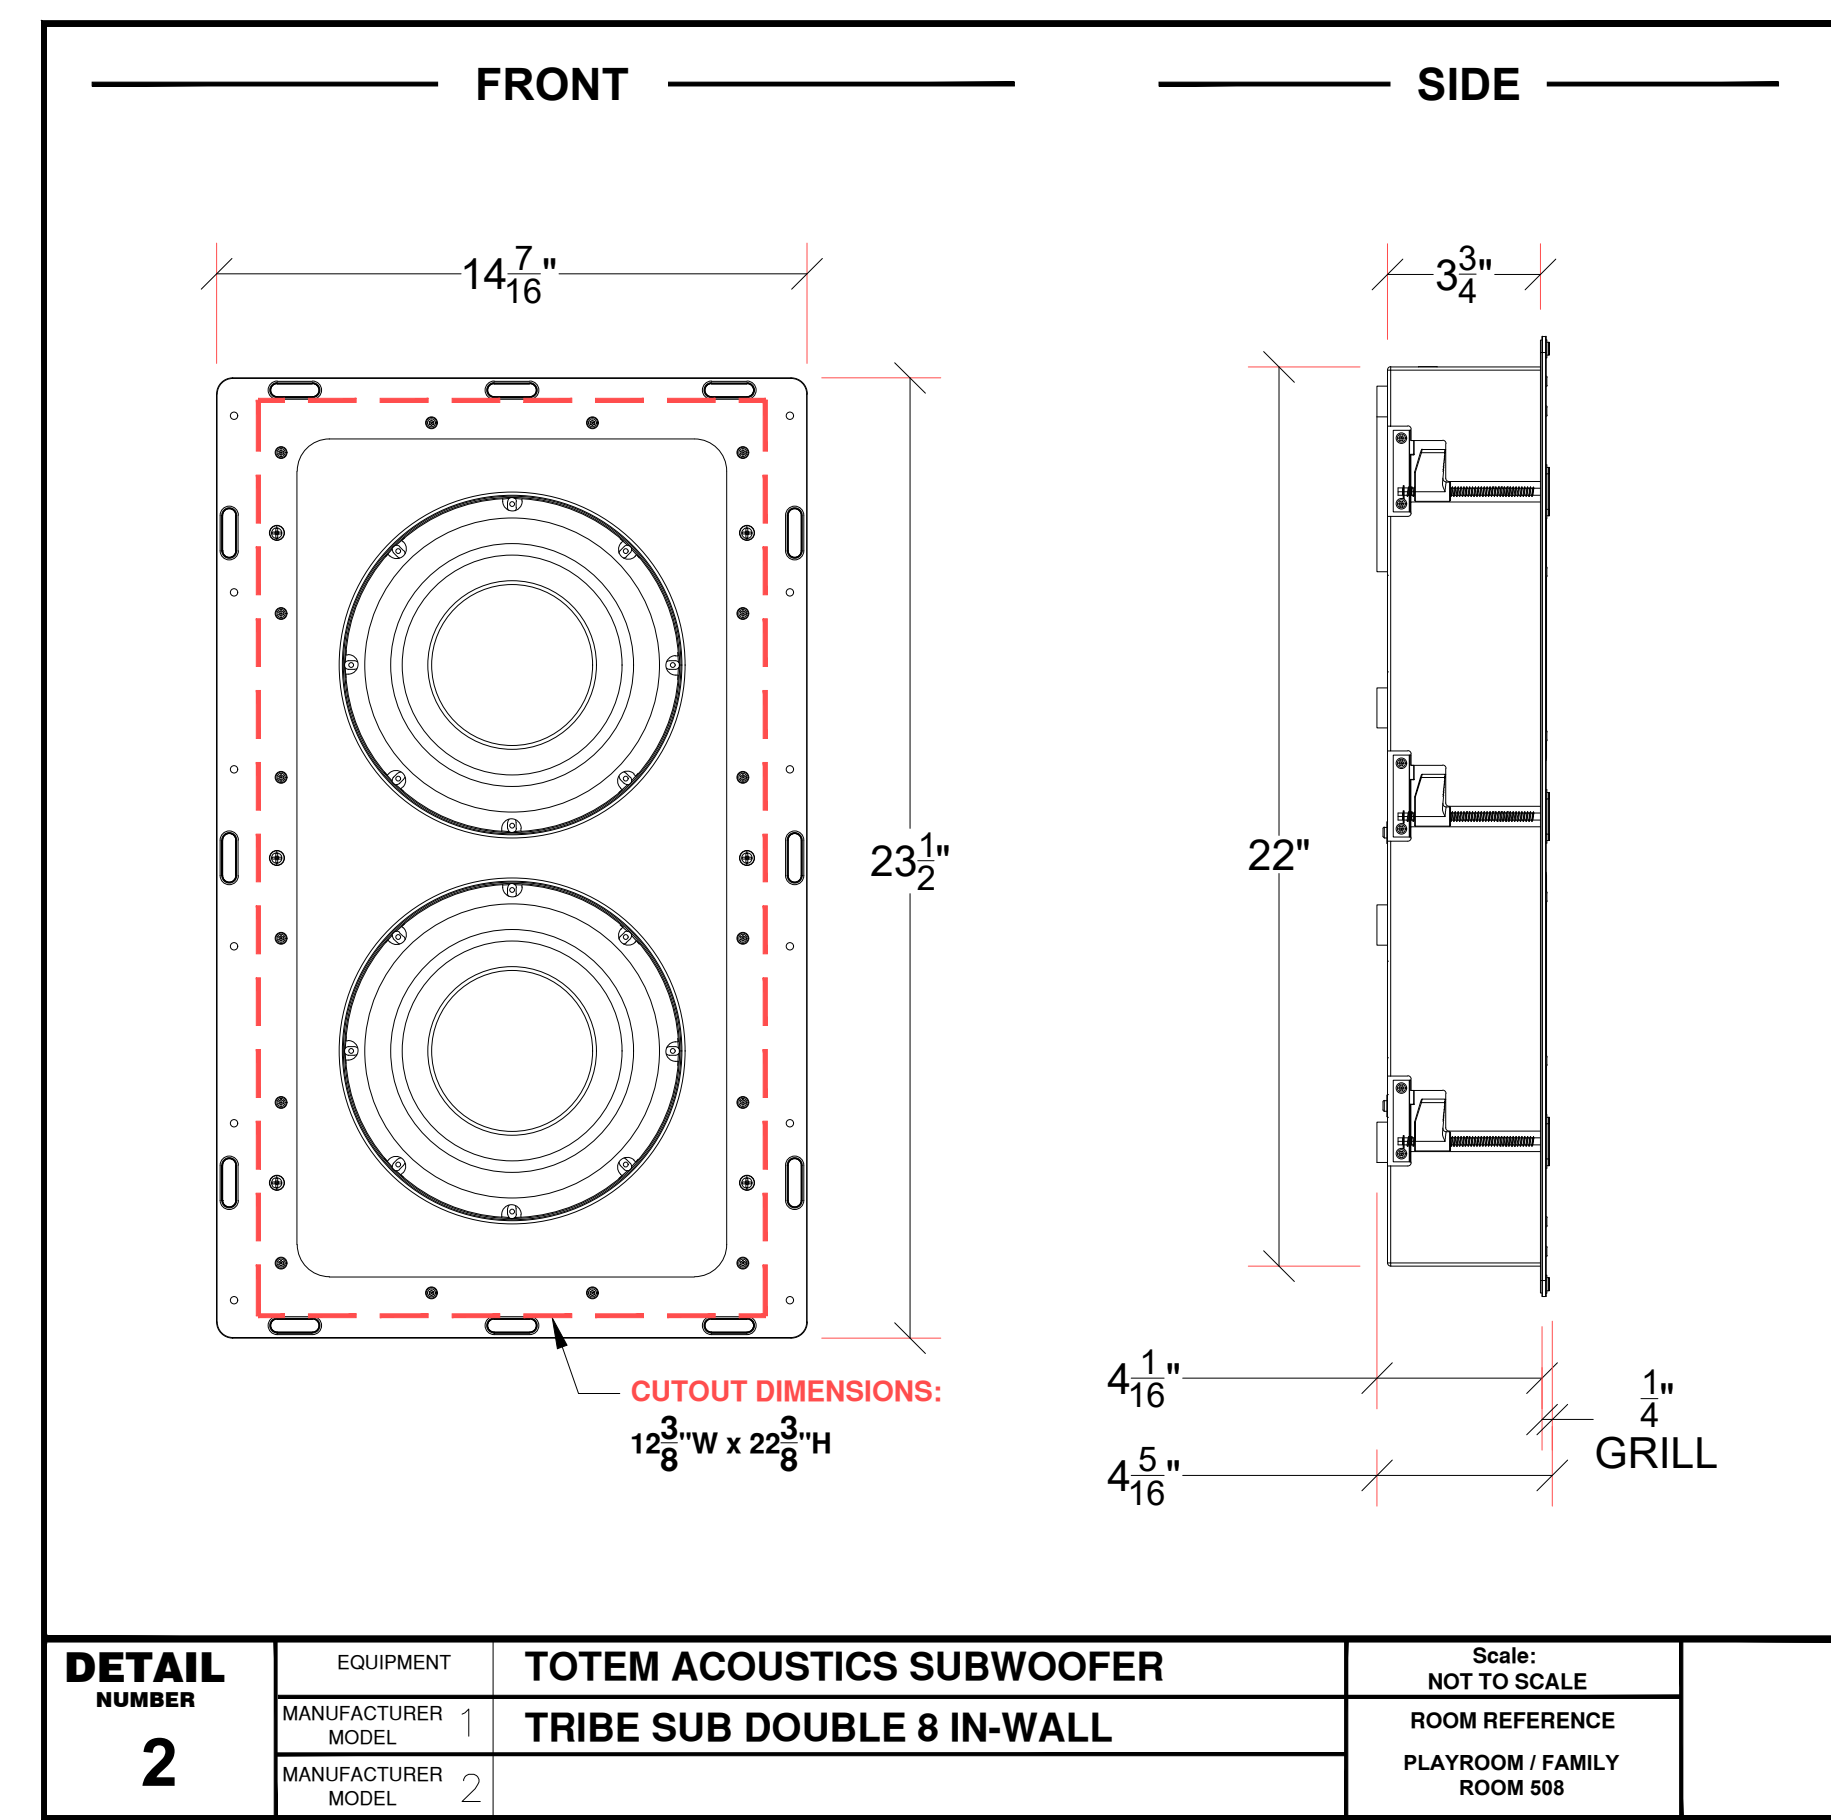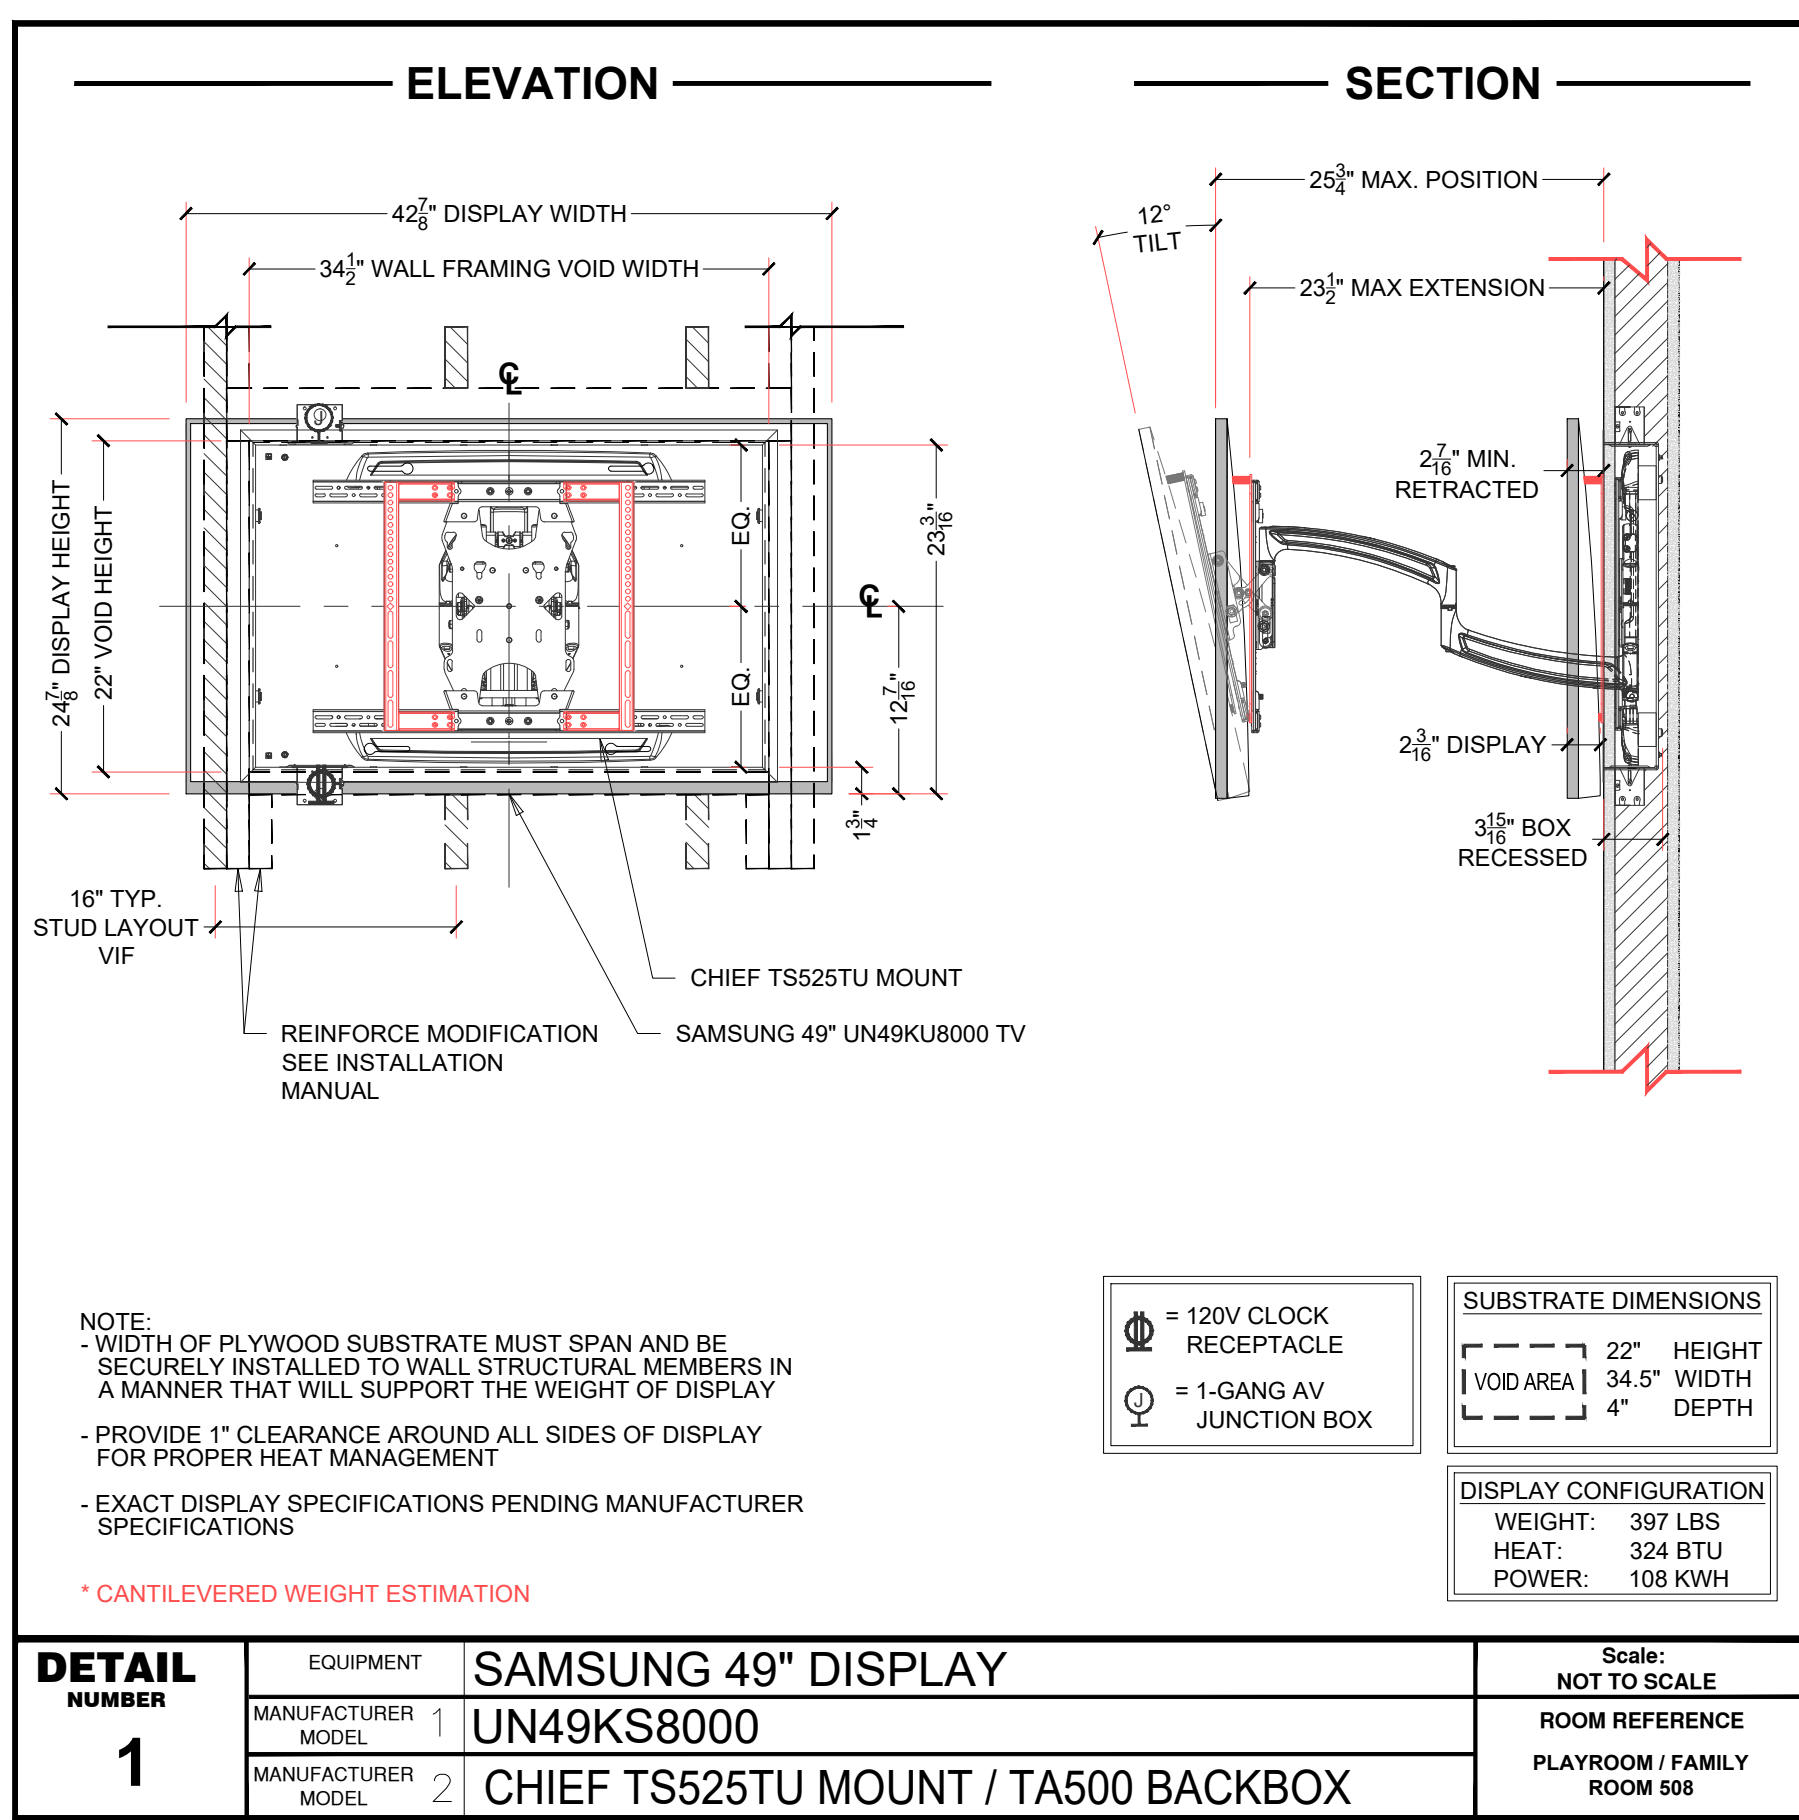

NOTE: FOR COORDINATION ONLY
SEE FINAL ARCHITECTURAL DRAWINGS

BACKGROUND DATE: 00/00/00
LT RCP/FLOOR PLAN: 00/00/00

FOR PRELIMINARY REVIEW ONLY

LUTRON PROGRAM DATE N.A.

NO.	DATE	DESCRIPTION	WR	EB	D.B.	C.B.
01.	00/00/00	ISSUED FOR REVIEW				

Audio Command Systems, Inc
694 Main Street Westbury, NY
Telephone (516) 997-5800 Fax (516) 997-2195
Web: www.audiocommand.com
email: acscad@audiocommand.com


Start Date: 00/00/0000
Scale: NTS

Project
SMITH RESIDENCE
123 MAIN STREET
TOWN, ST 12345




Drawing Title
AV EQUIPMENT DETAIL
PLAYRM / FAMILY RM 508

Drawing No.
AV-SK3

NOTE: FOR COORDINATION ONLY
SEE FINAL ARCHITECTURAL DRAWINGS

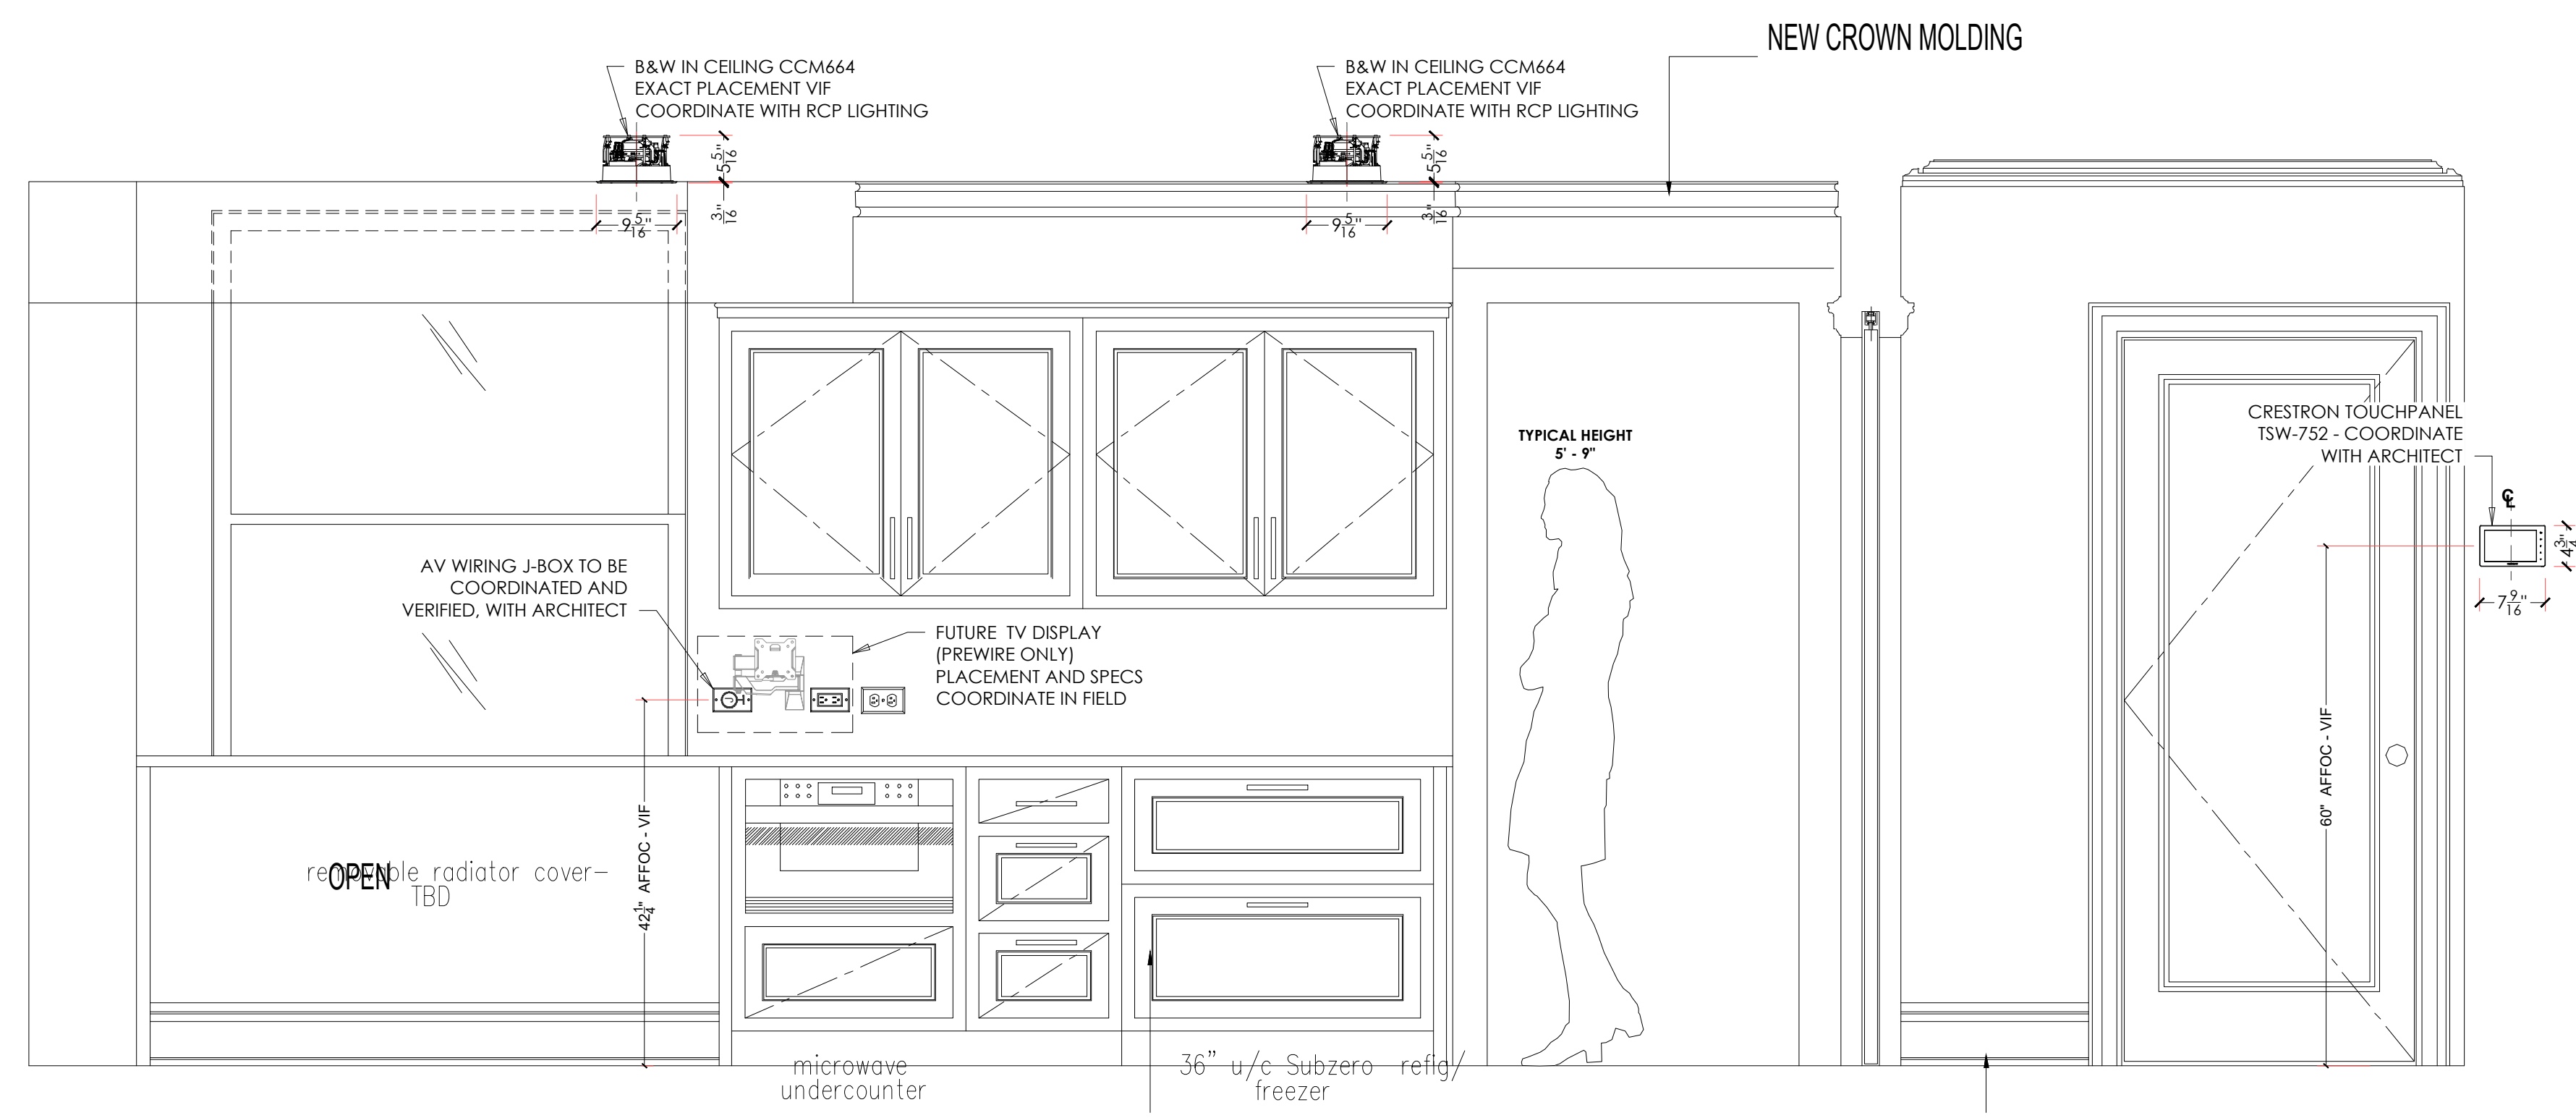

1 PANTRY 507 EQUIPMENT ELEVATION SKETCH (EAST WALL)
Scale: NTS

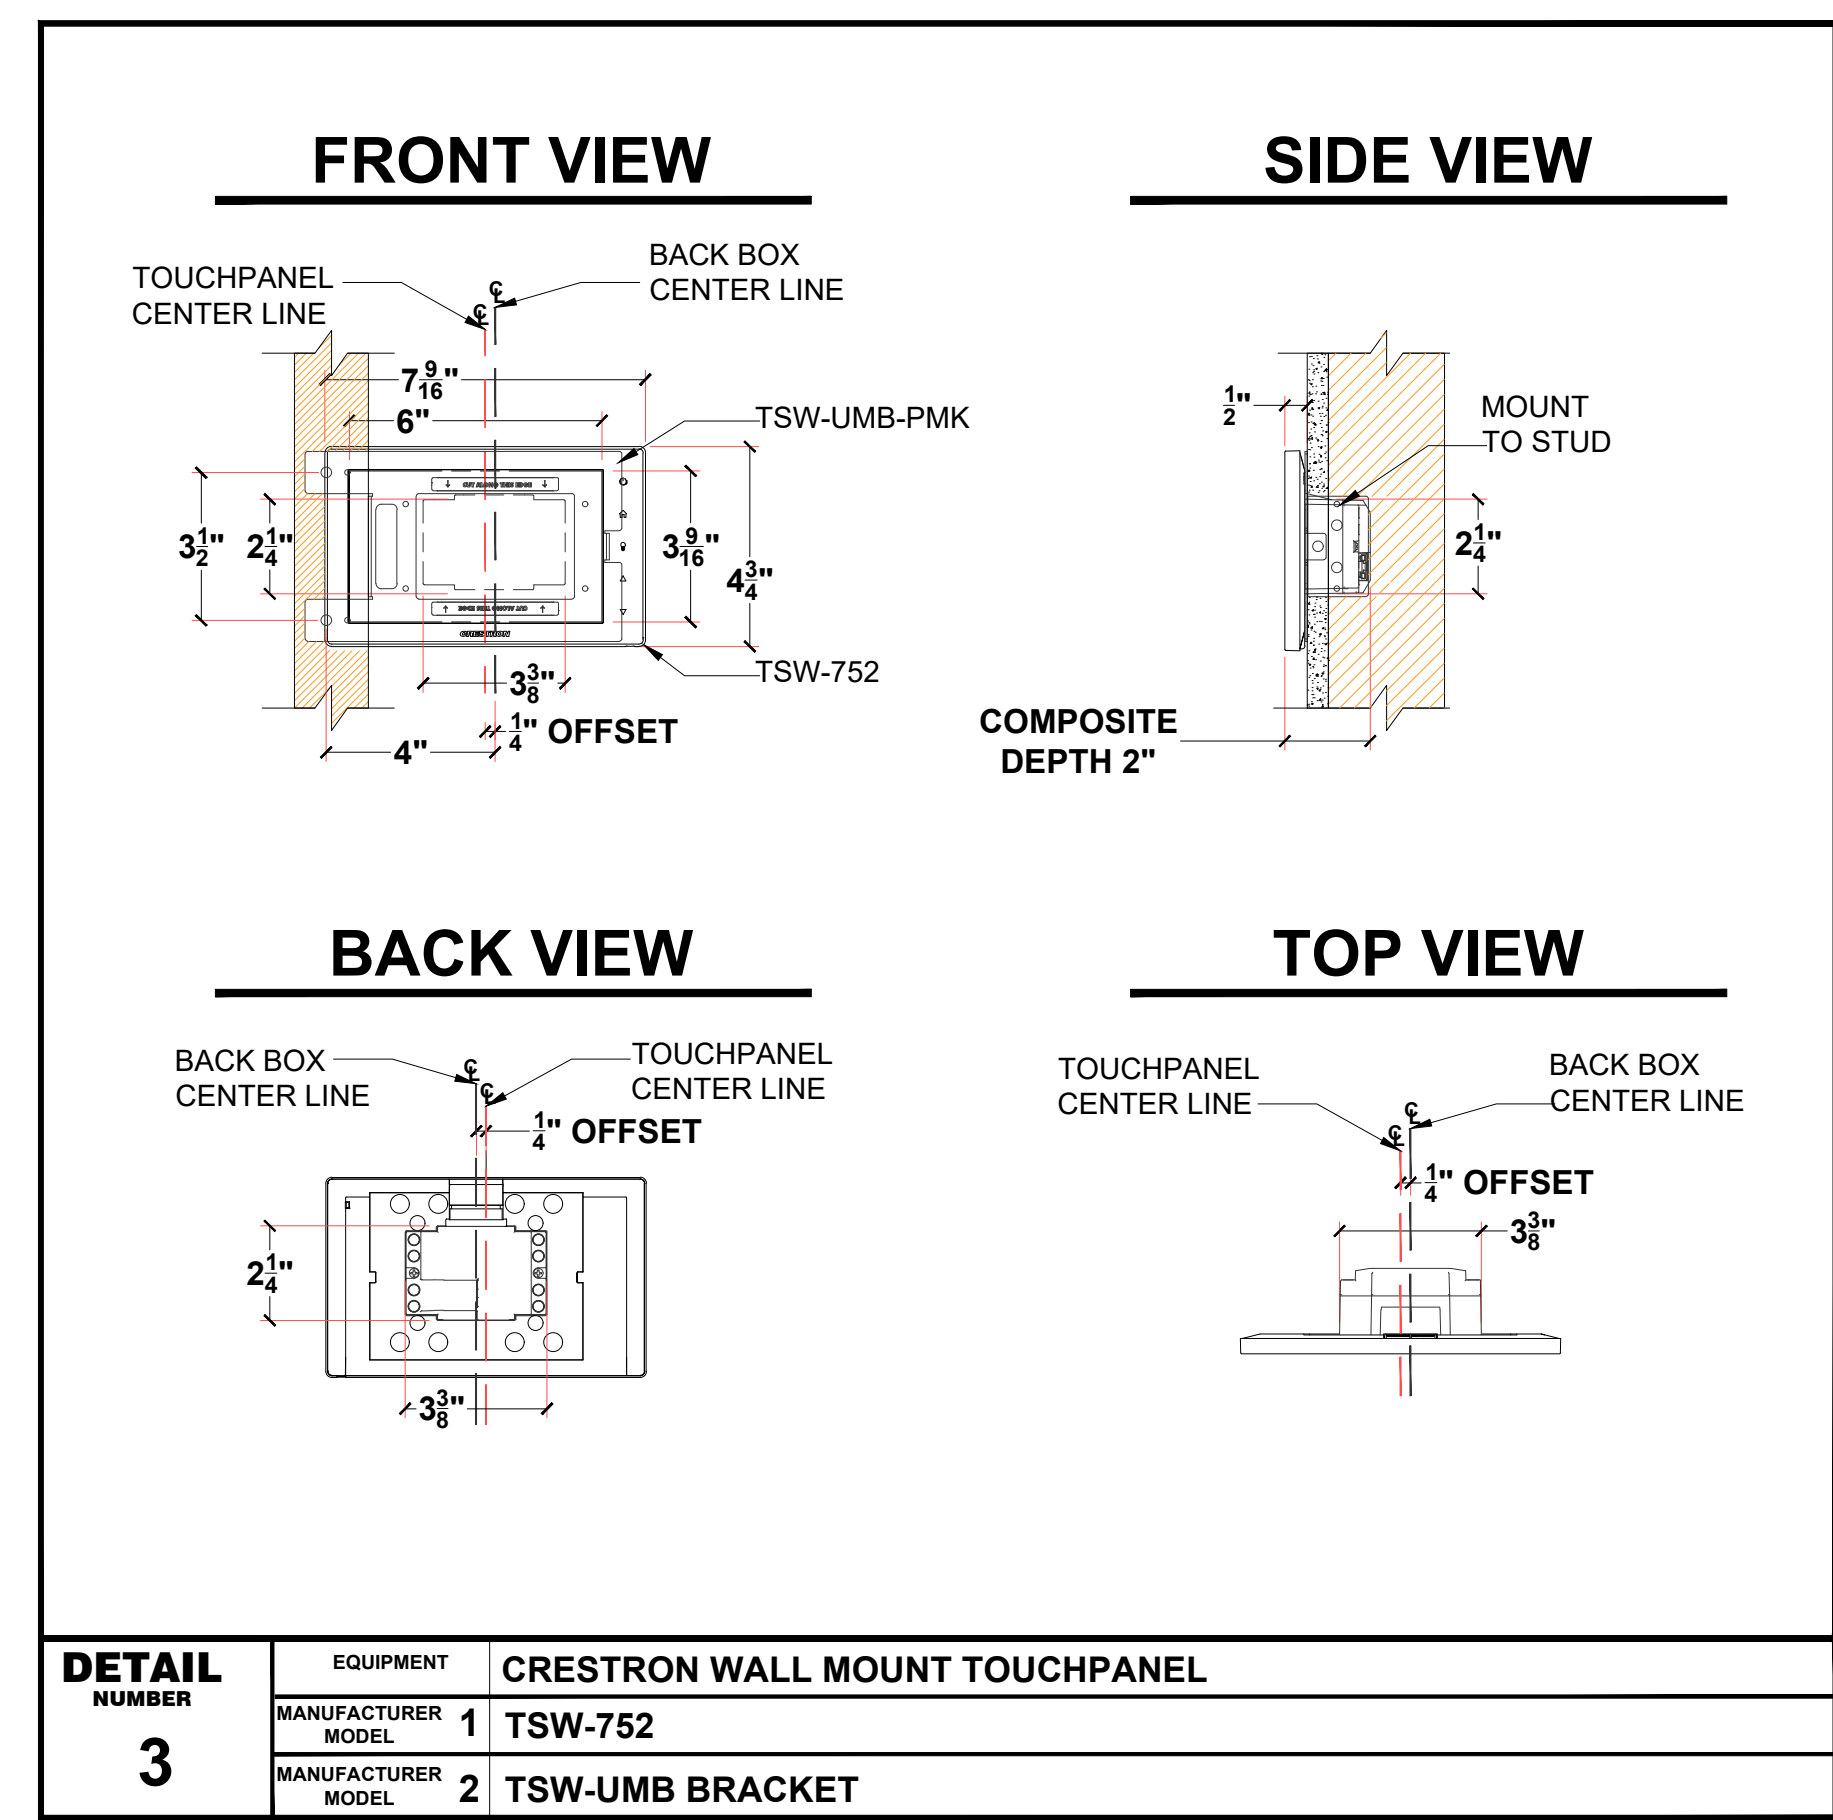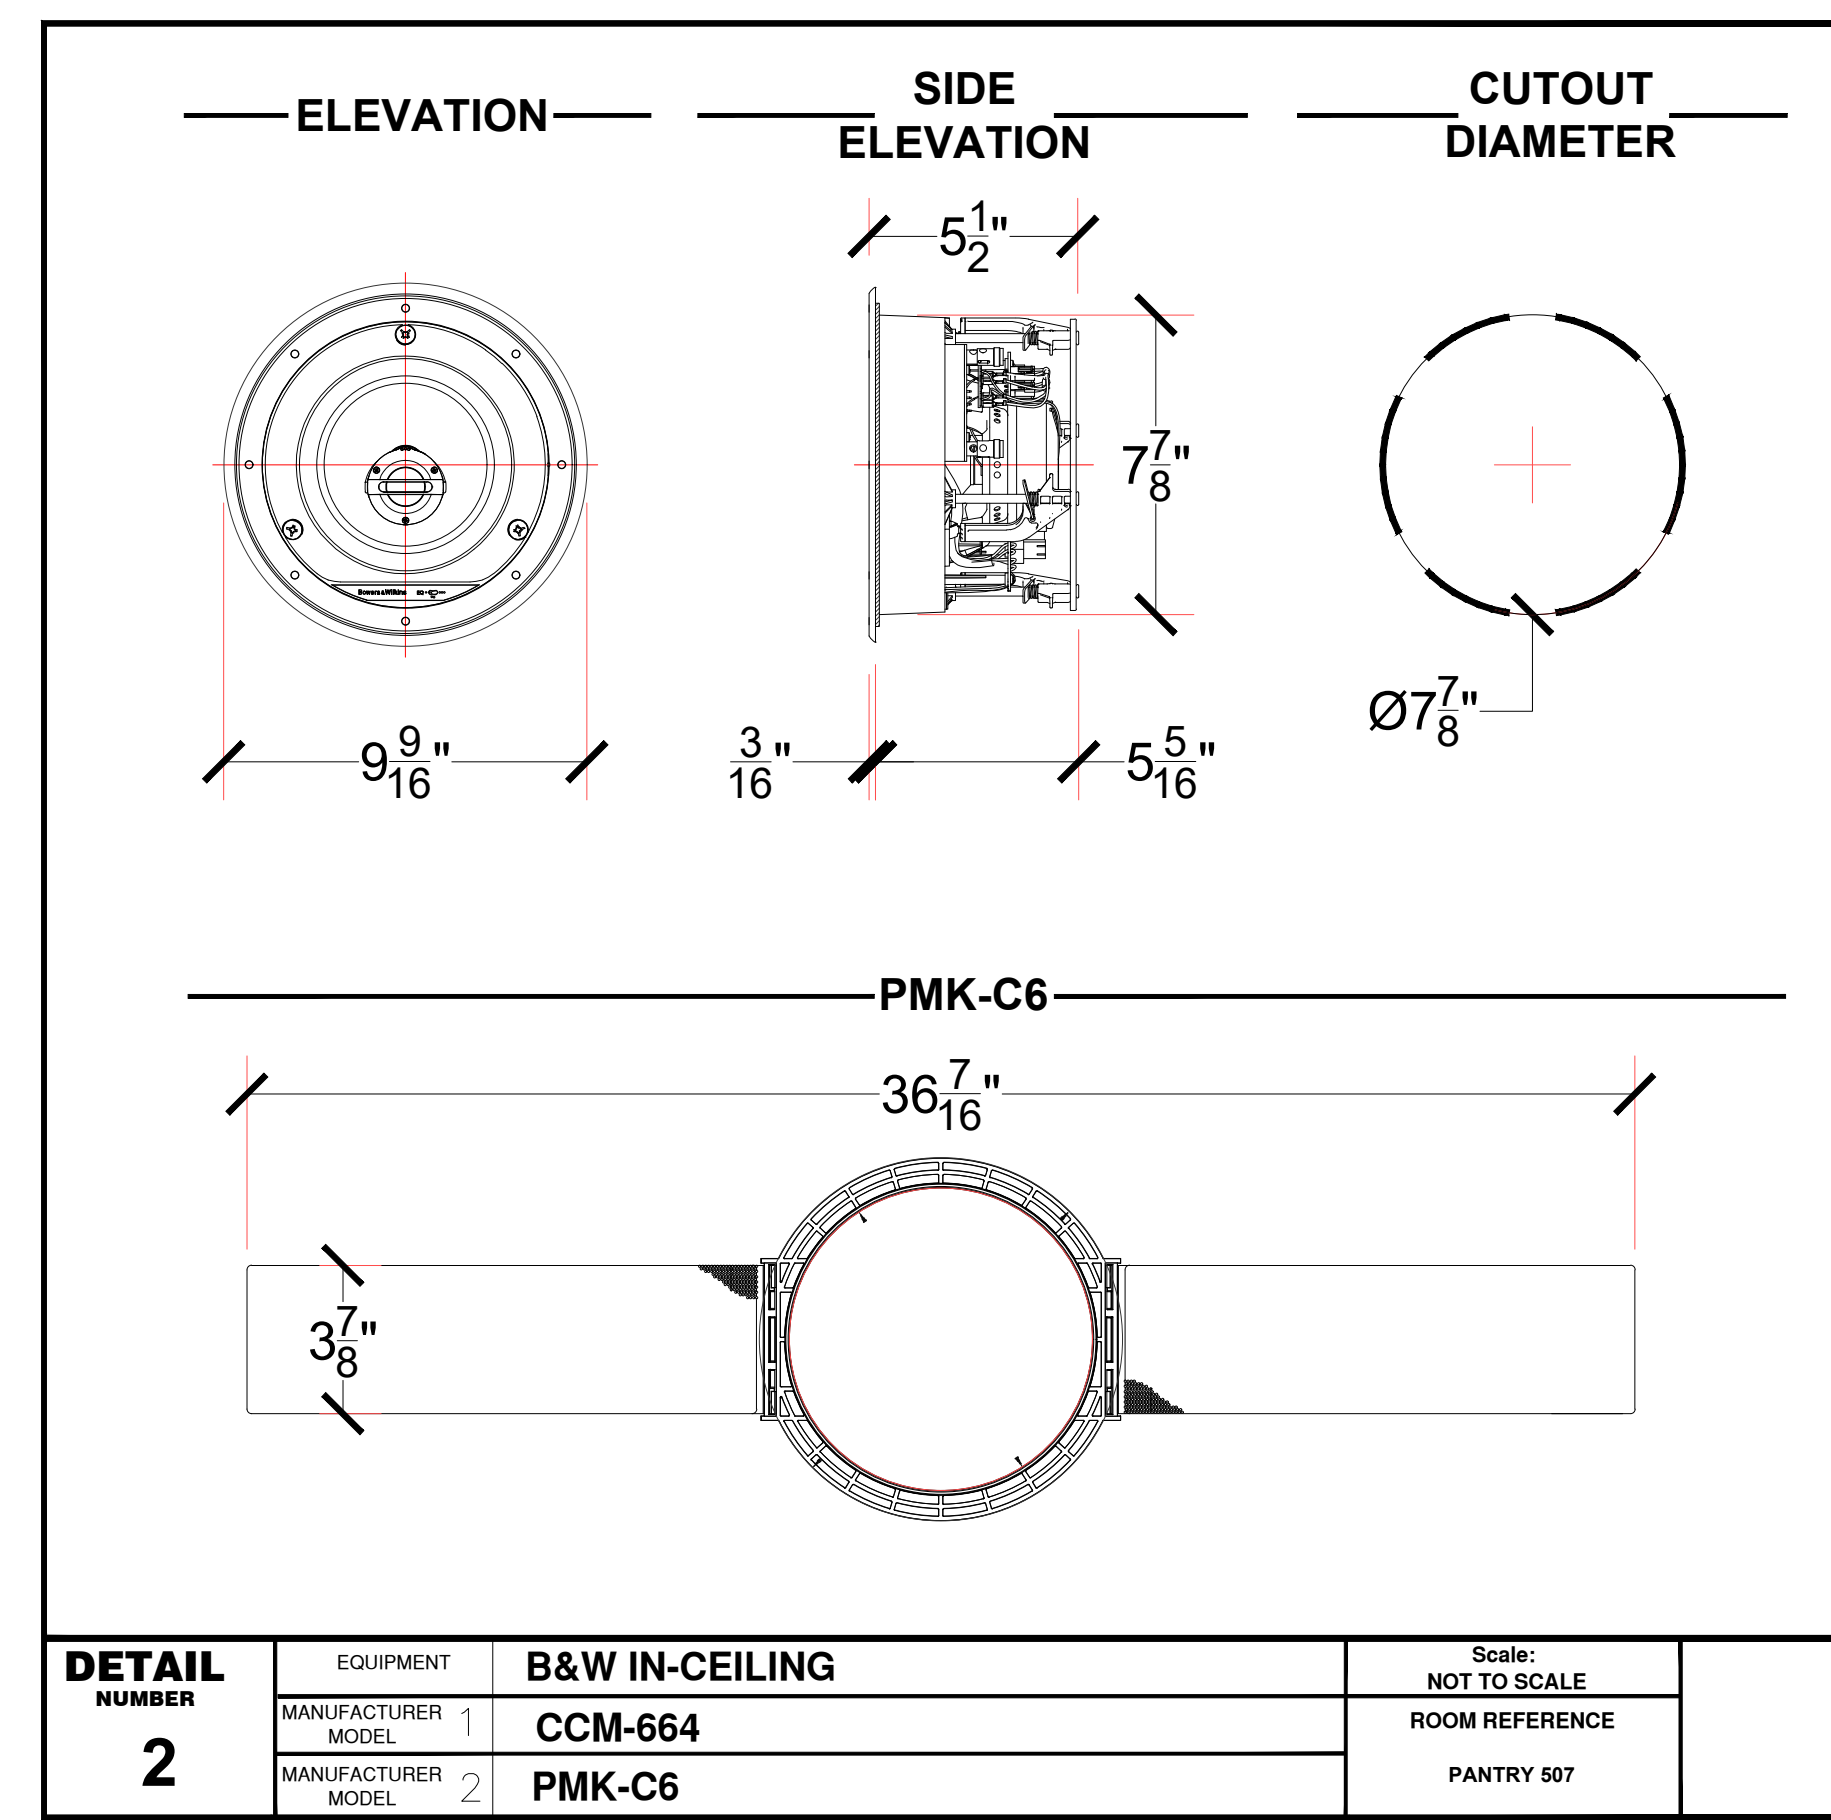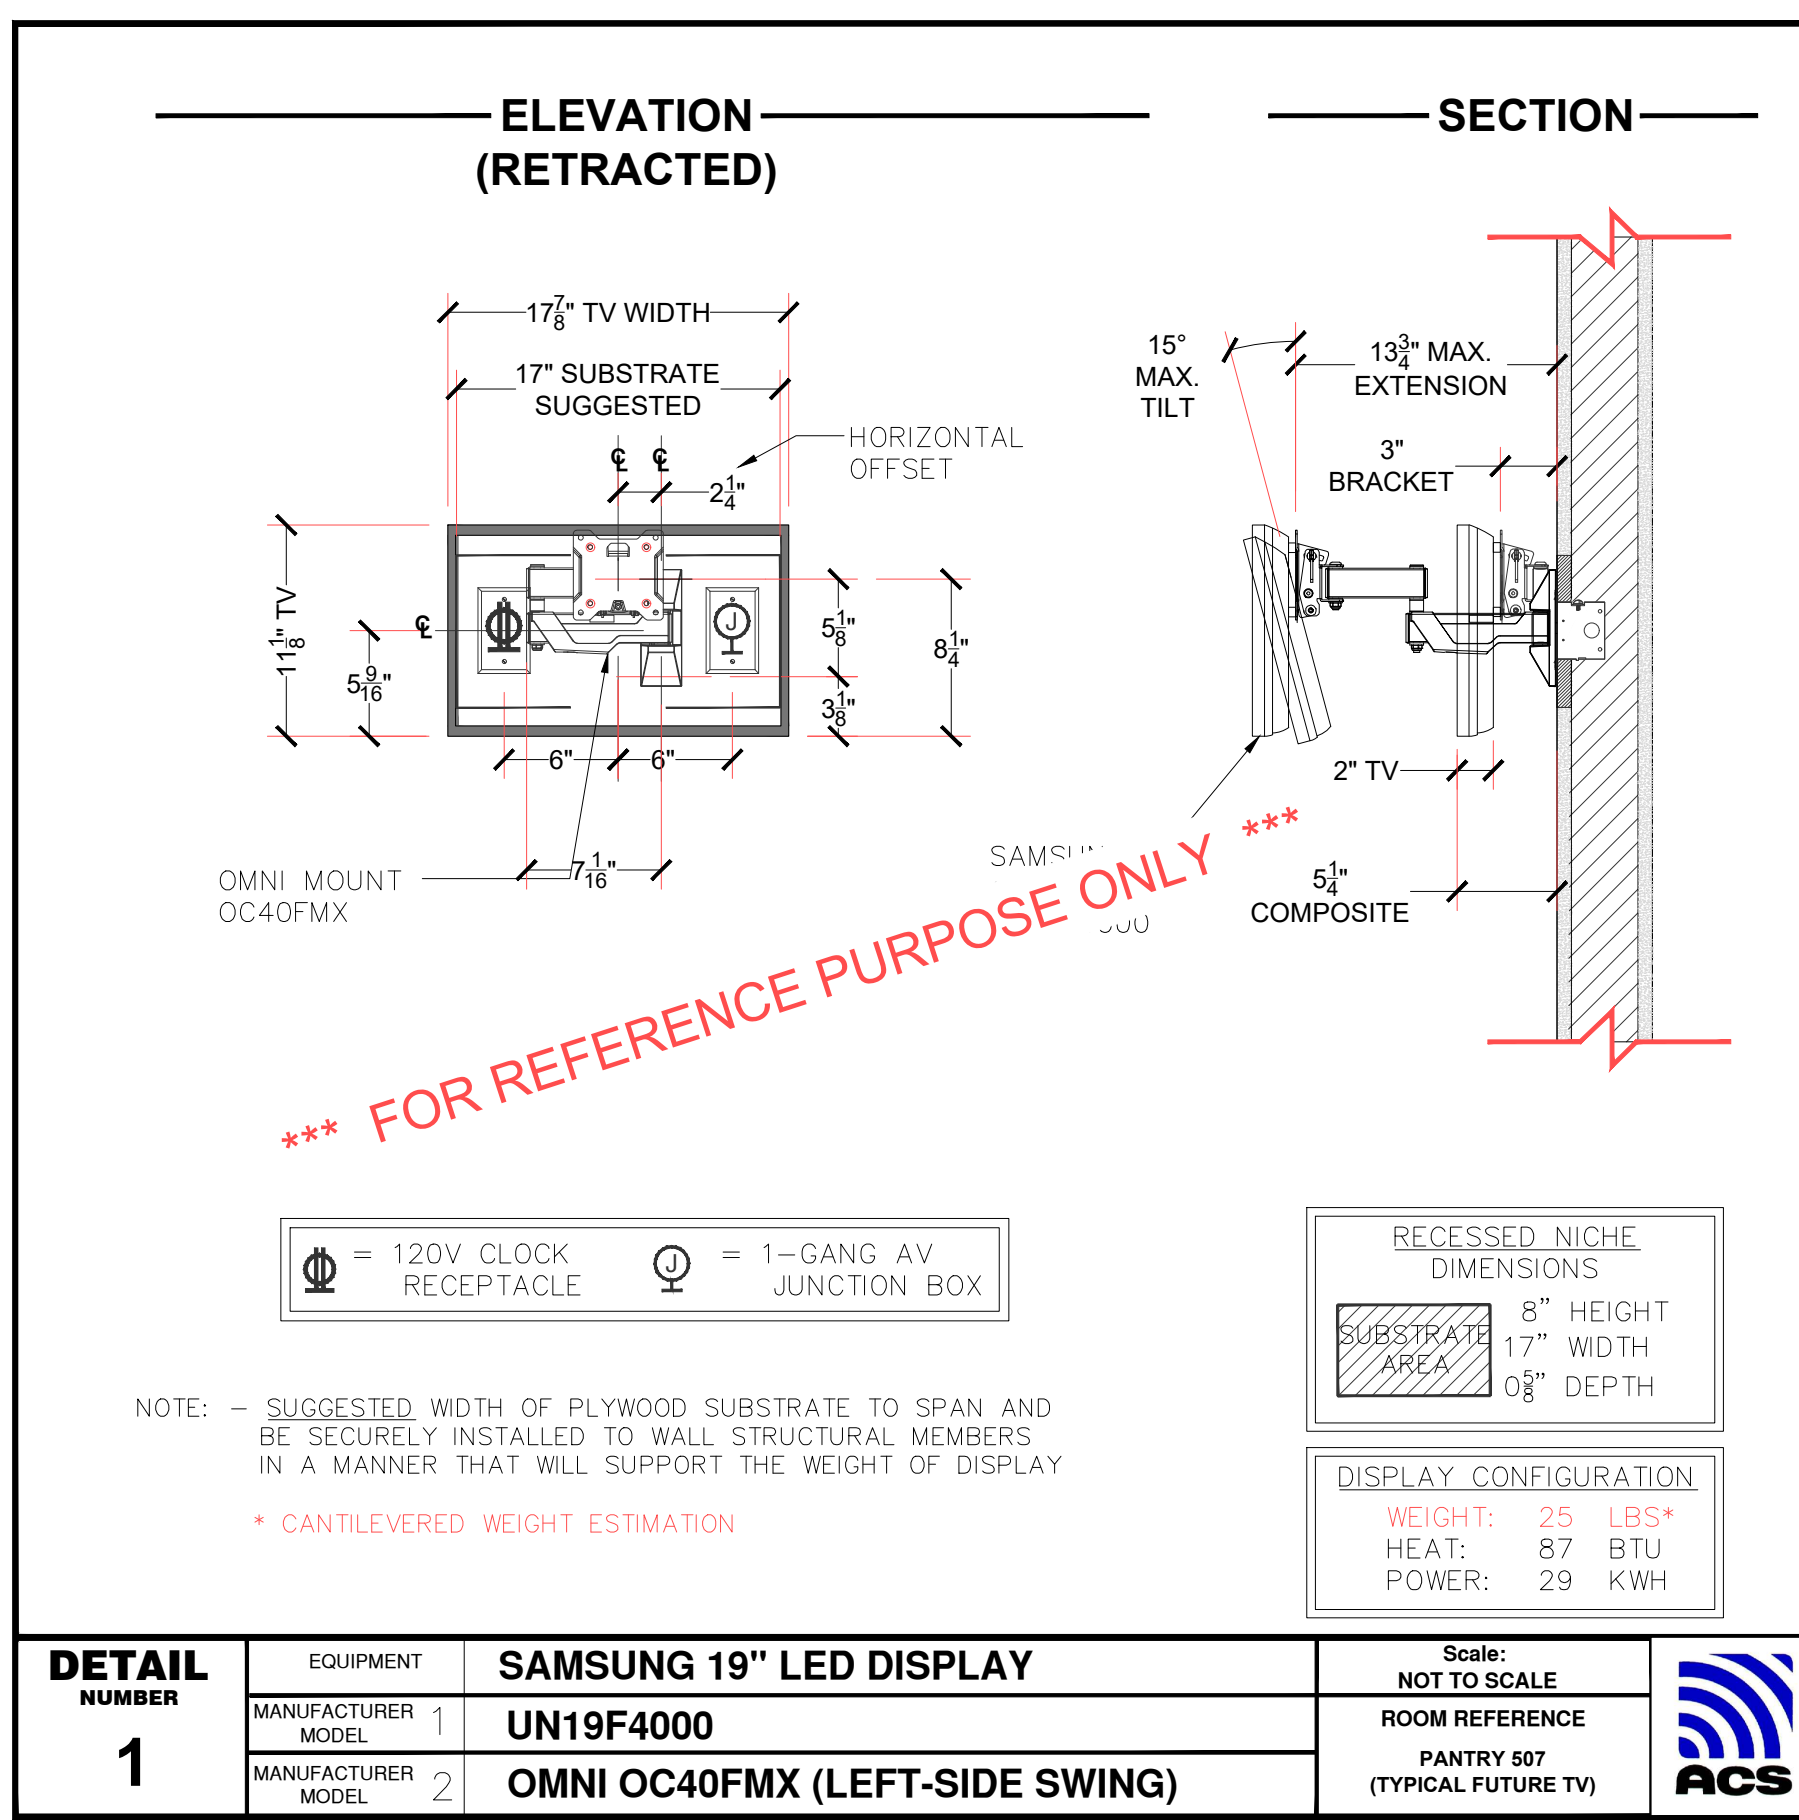

BACKGROUND DATE: 00/00/00
LT RCP/FLOOR PLAN: 00/00/00
FOR PRELIMINARY REVIEW ONLY
LUTRON PROGRAM DATE N.A.

NO.	DATE	DESCRIPTION	WR	EB	D.B.	C.B.
01	00/00/00	ISSUED FOR REVIEW				


Audio Command Systems, Inc
694 Main Street Westbury, NY
Telephone (516) 997-5800 Fax (516) 997-2195
Web: www.audiocommand.com
email: ascad@audiocommand.com

Start Date: 00/00/0000 Scale: NTS


Project: SMITH RESIDENCE
123 MAIN STREET
TOWN, ST 12345

Drawing Title: AV EQUIPMENT DETAIL
PANTRY 507


Drawing No.: AV-SK4

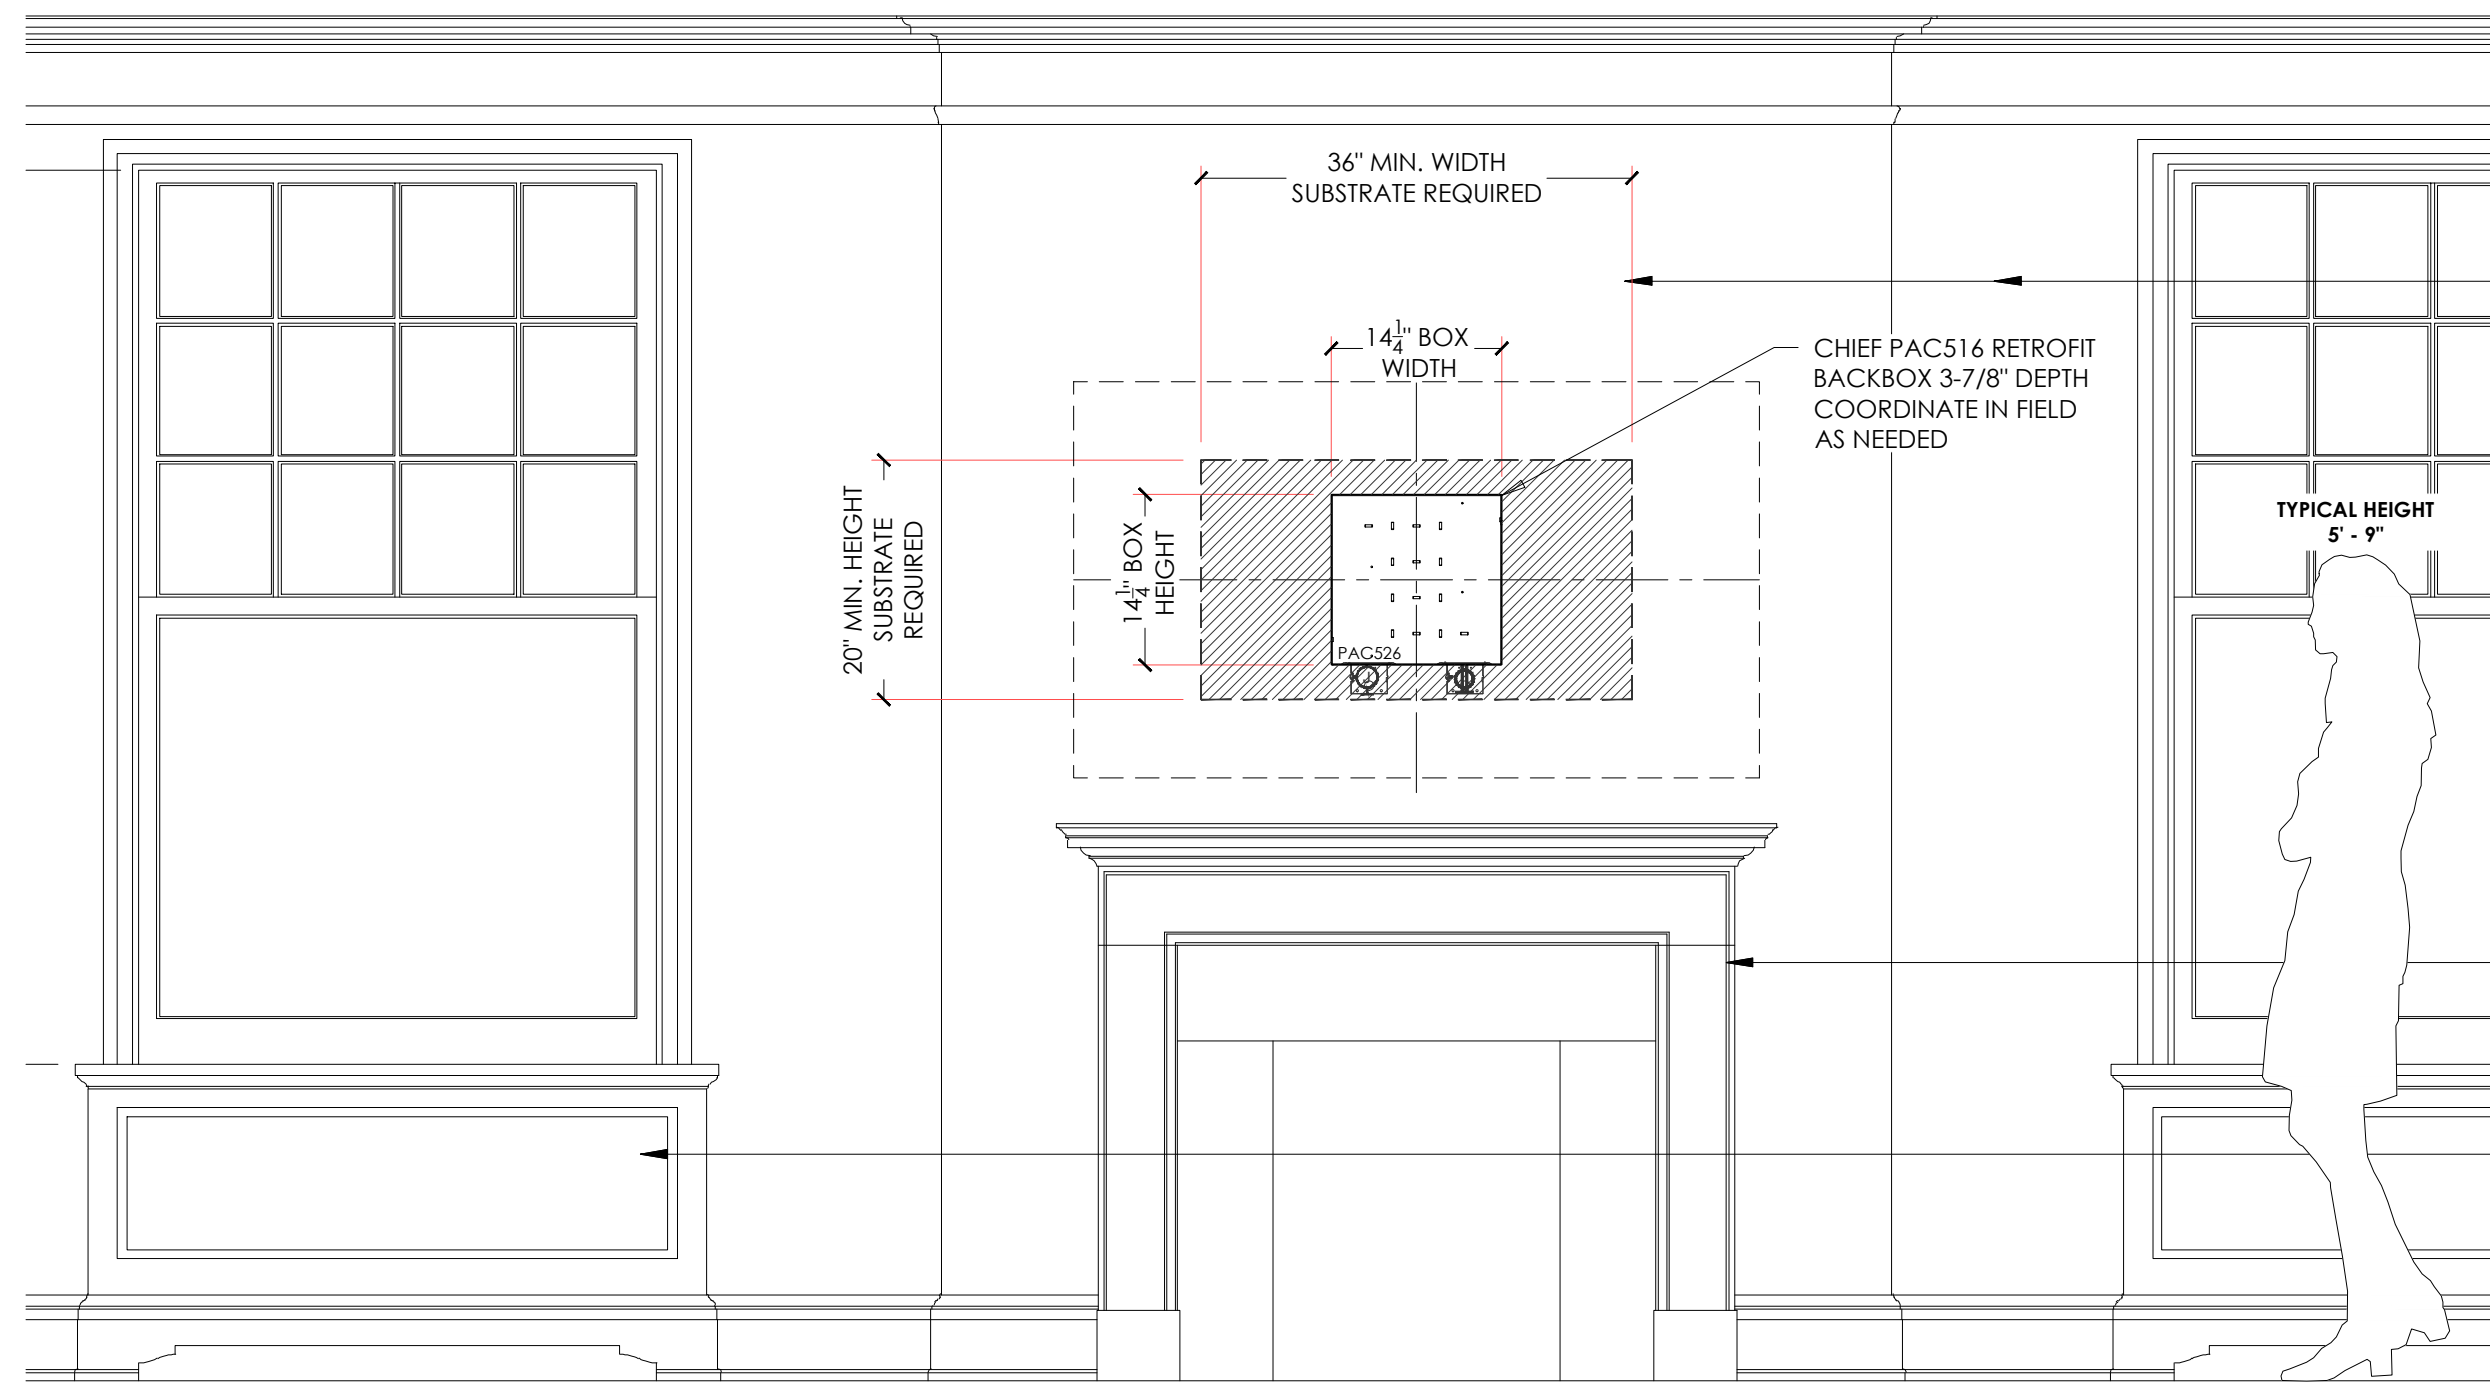


1 MASTER BEDROOM 509B EQUIPMENT ELEVATION SKETCH (EAST WALL)
 Scale: NTS

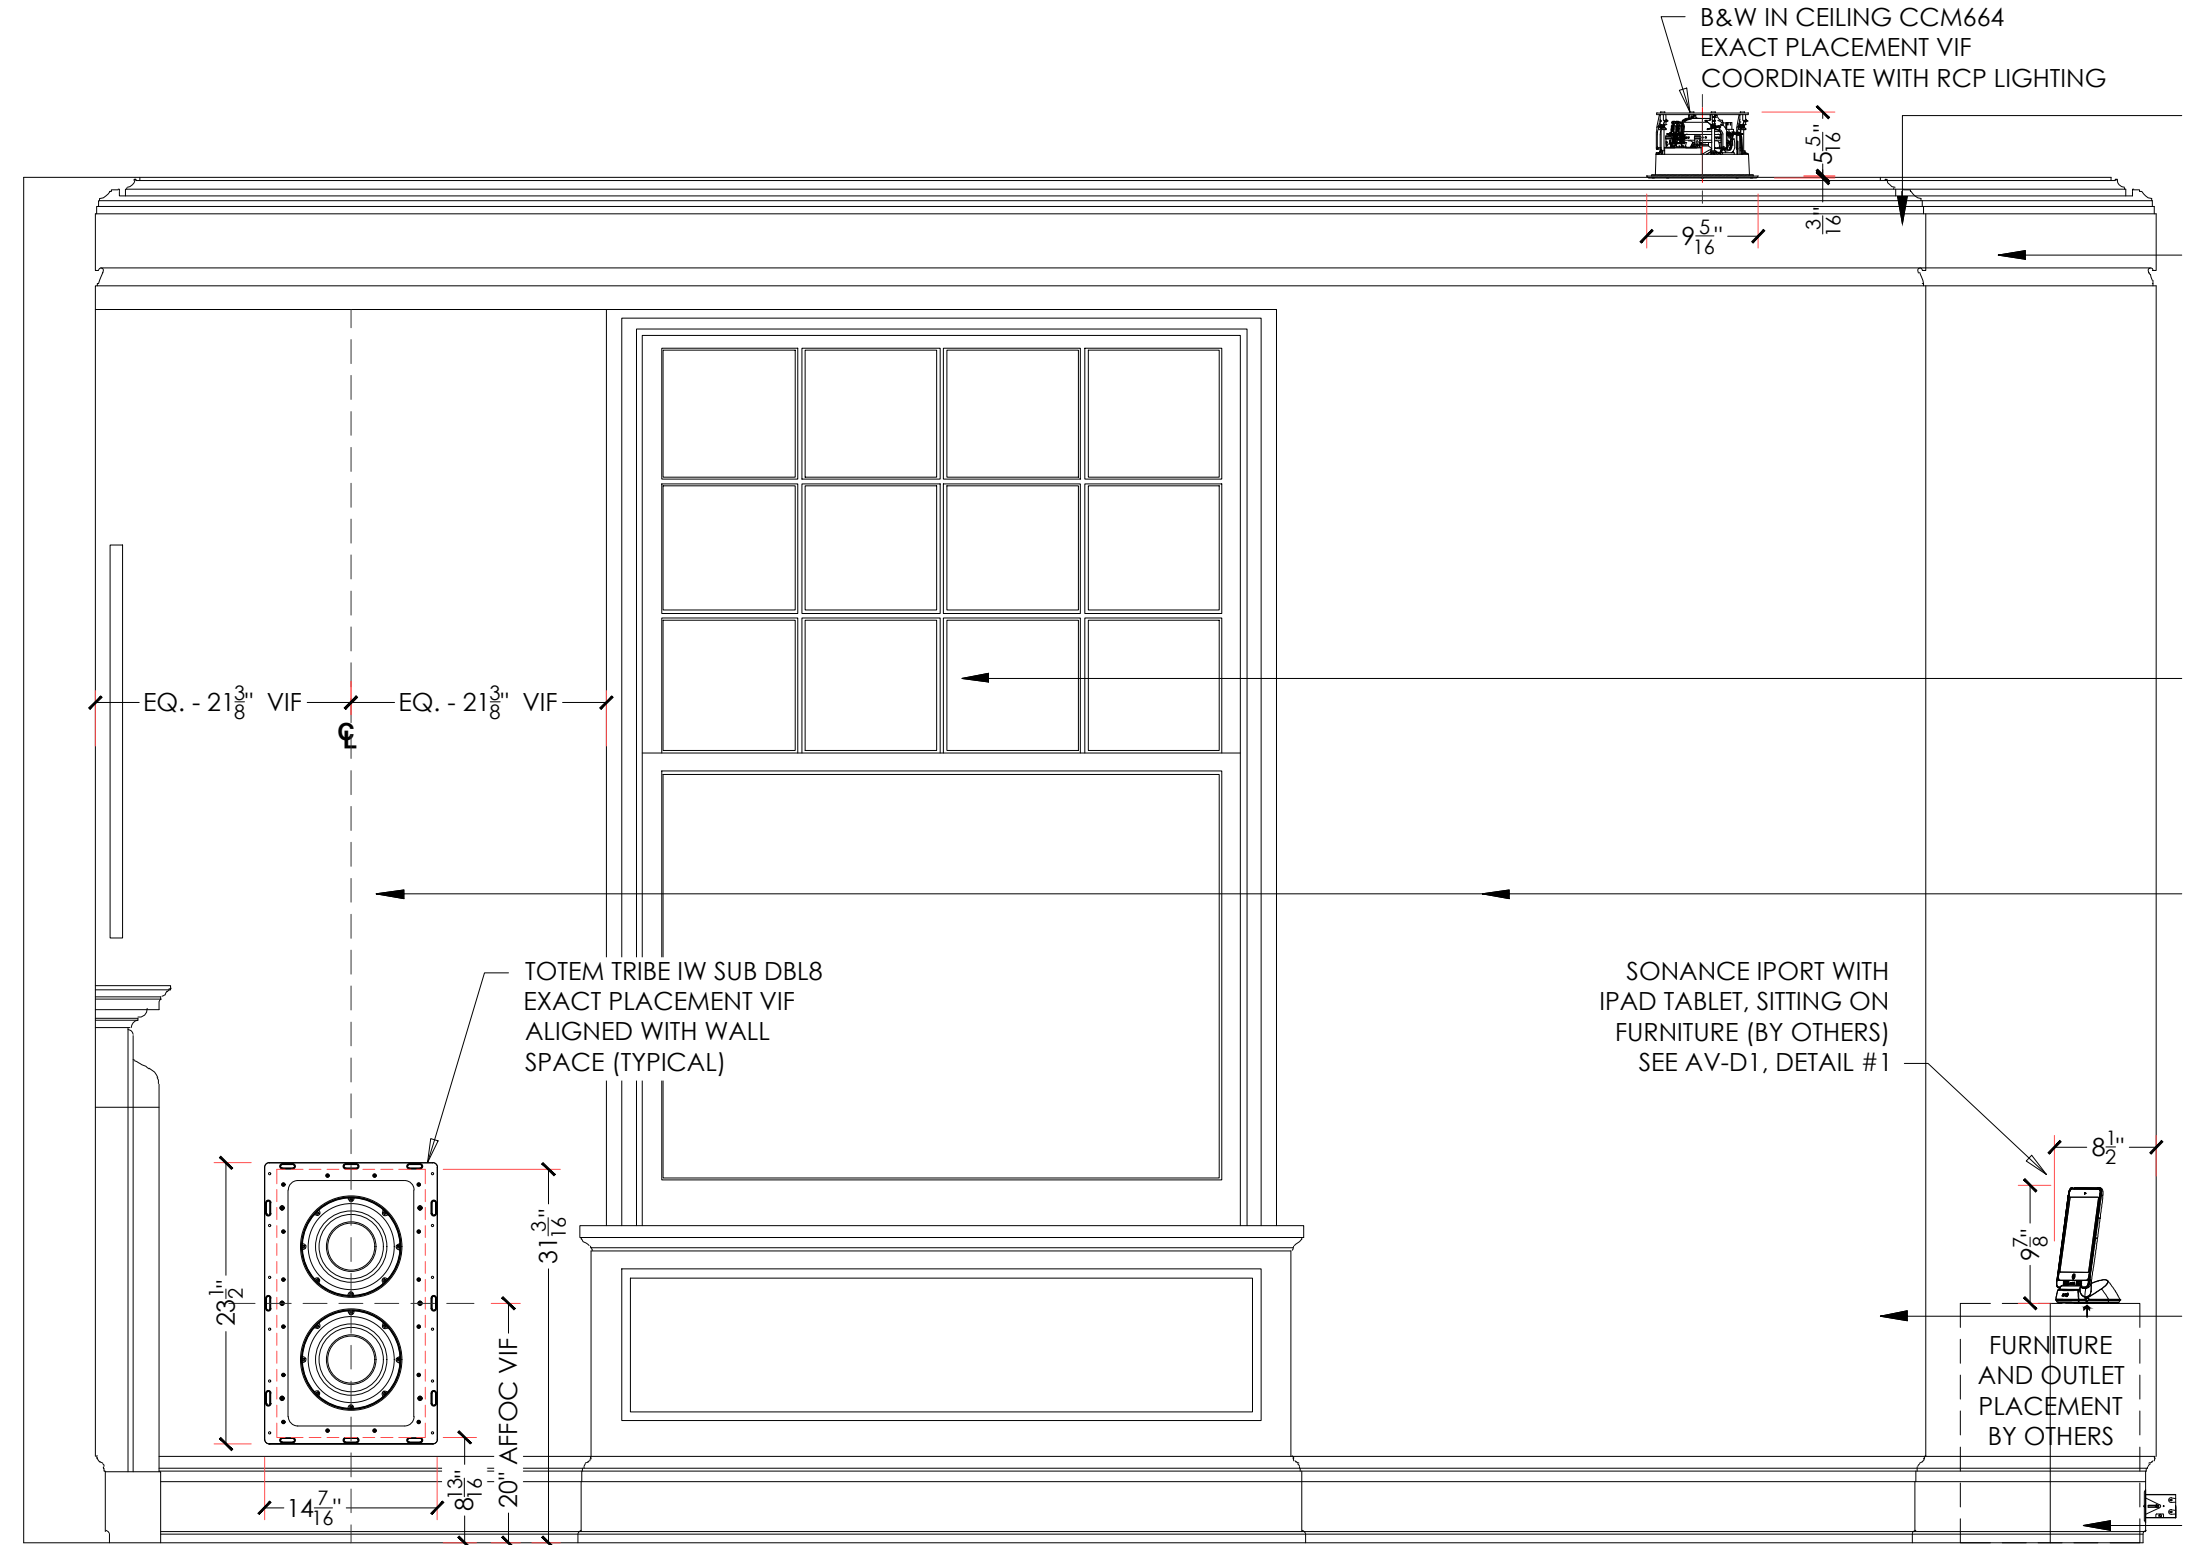


2 MASTER BEDROOM 509B EQUIPMENT ELEVATION SKETCH (SOUTH WALL)
 Scale: NTS

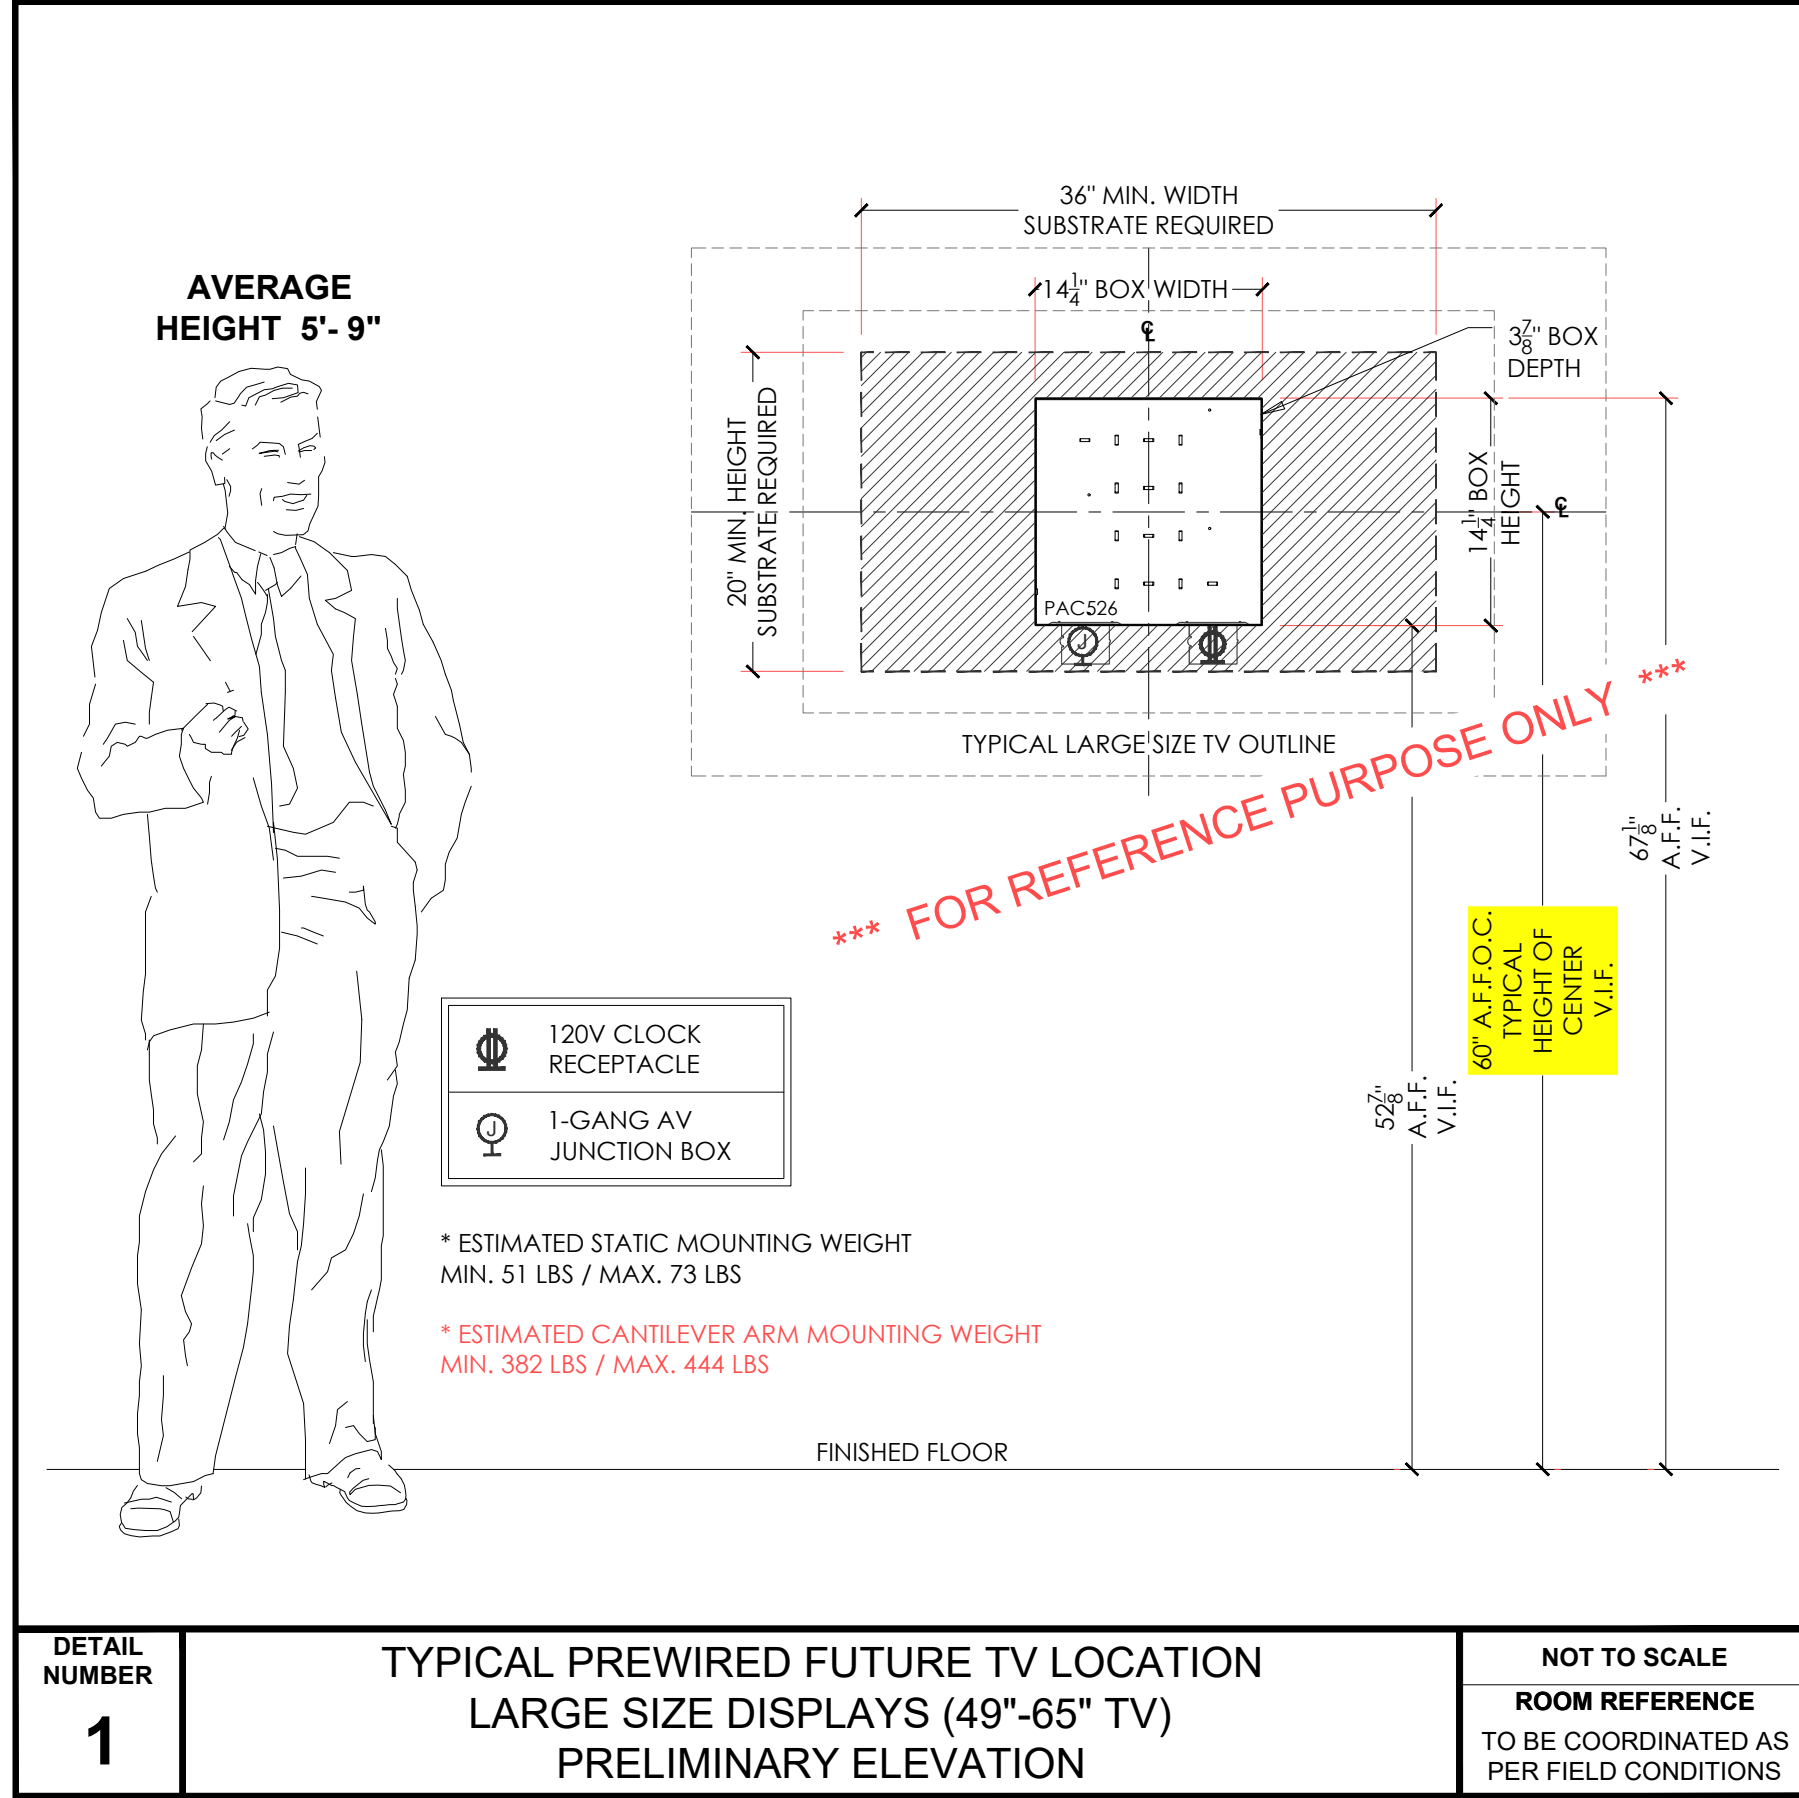

DETAIL NUMBER 1	TYPICAL PREWIRED FUTURE TV LOCATION LARGE SIZE DISPLAYS (49"-65" TV) PRELIMINARY ELEVATION	NOT TO SCALE
		ROOM REFERENCE TO BE COORDINATED AS PER FIELD CONDITIONS

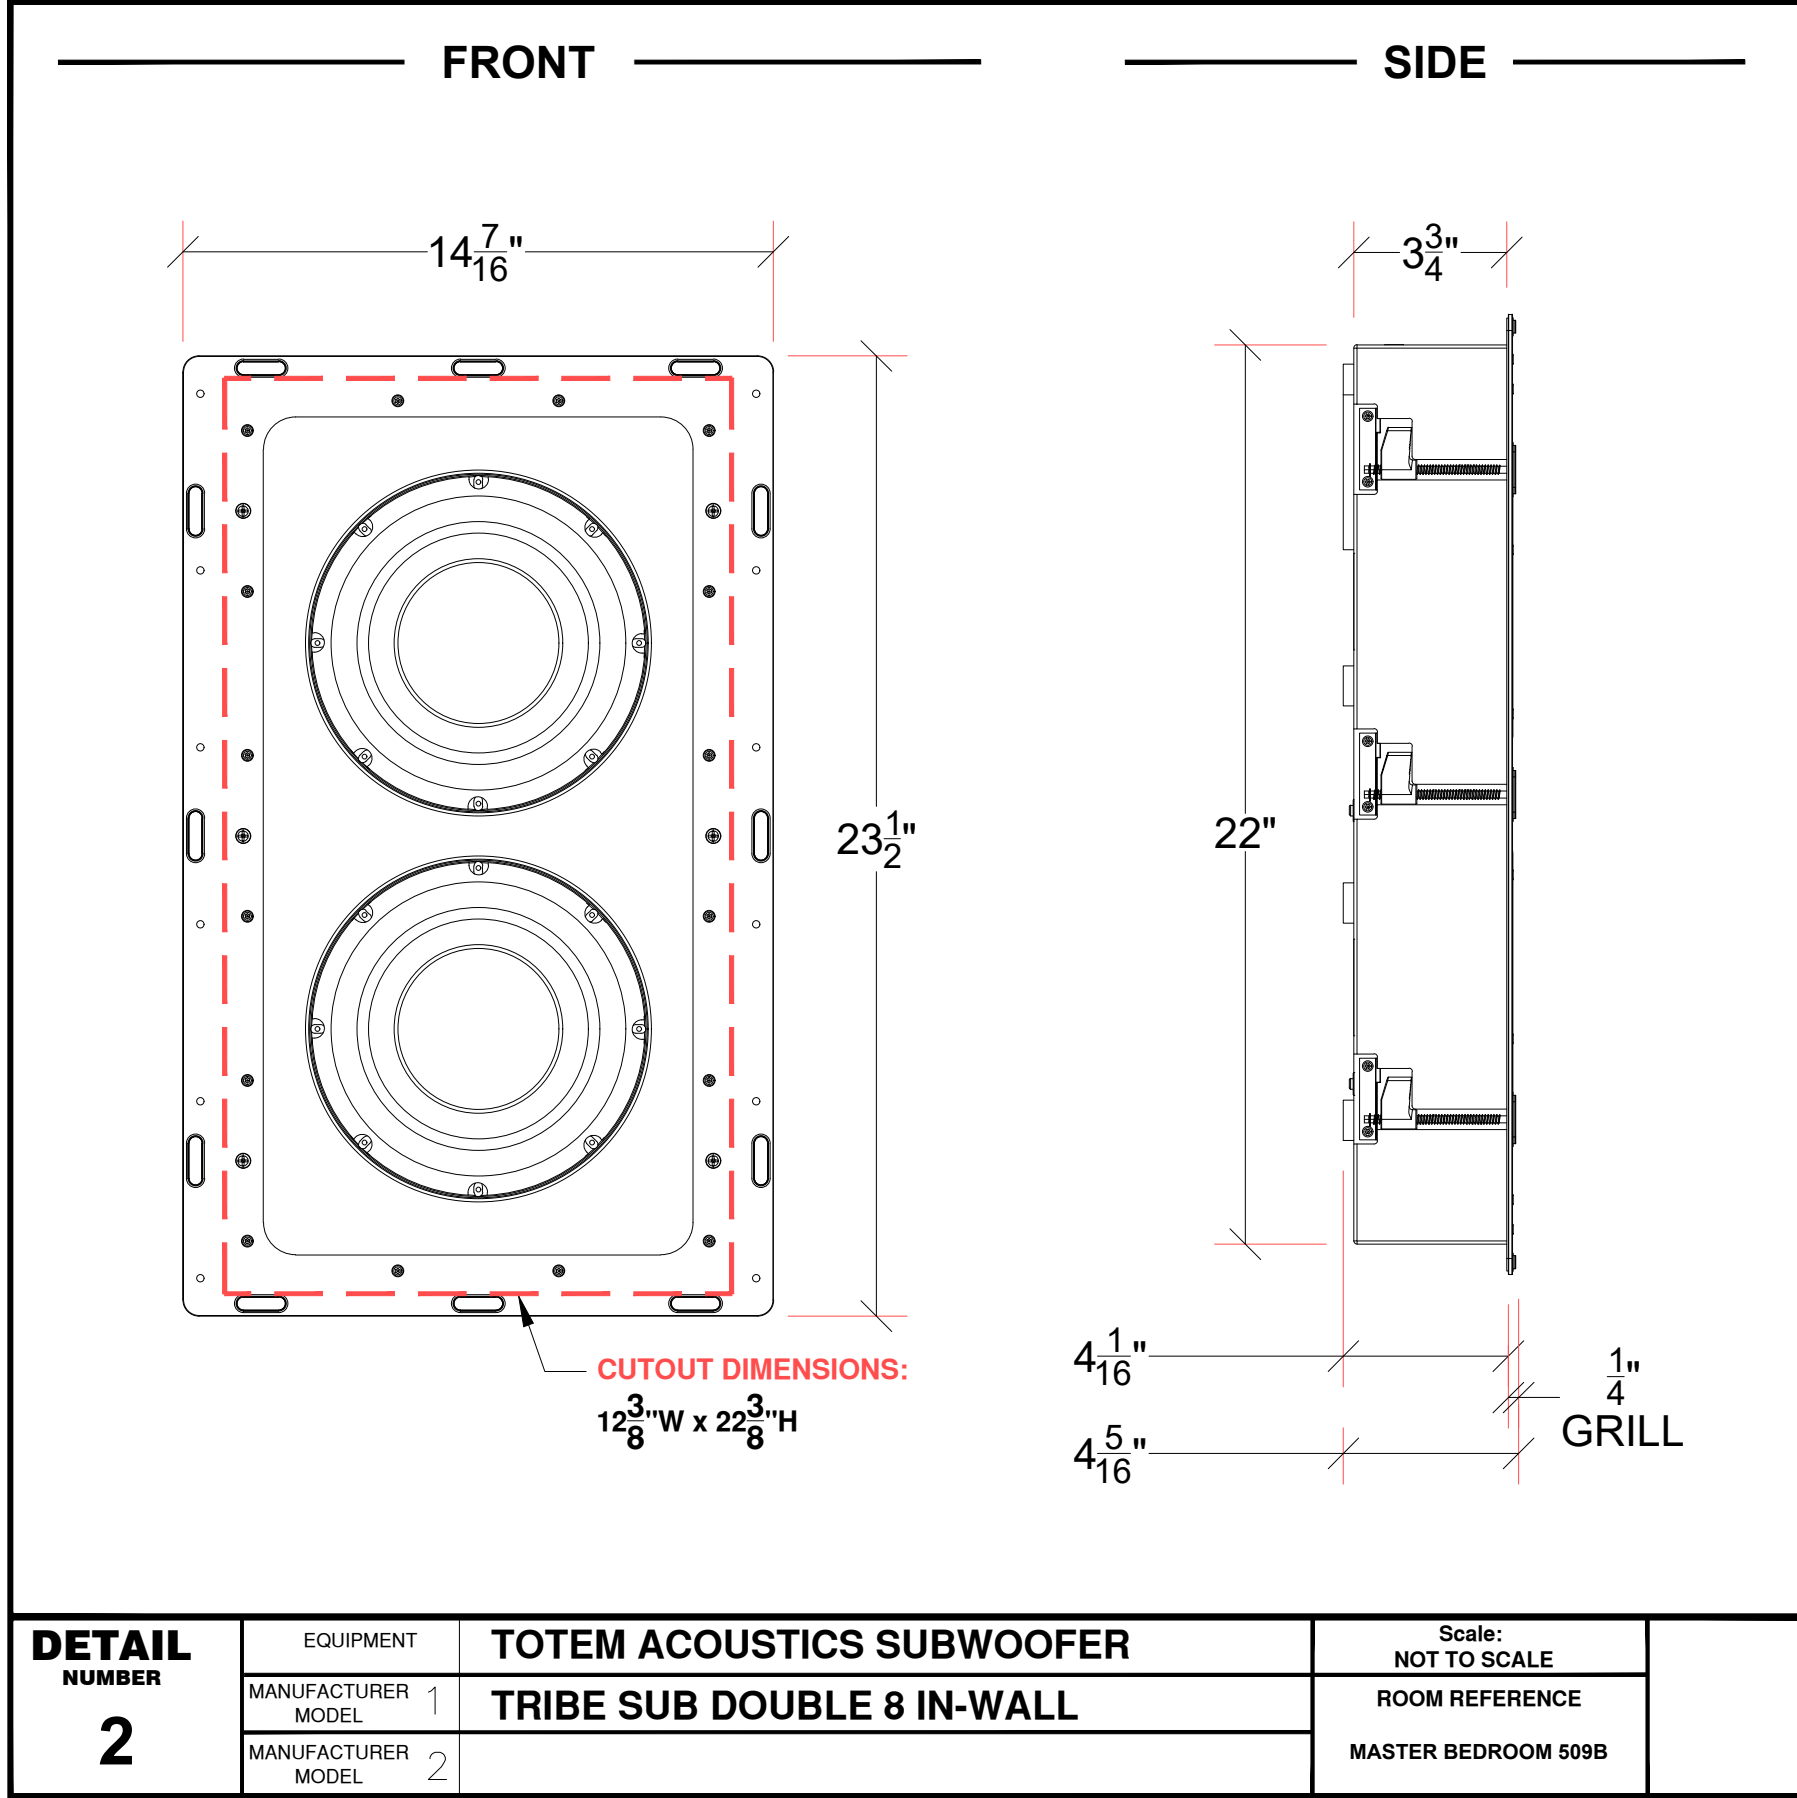

DETAIL NUMBER 2	EQUIPMENT	TOTEM ACOUSTICS SUBWOOFER	Scale: NOT TO SCALE
	MANUFACTURER MODEL	TRIBE SUB DOUBLE 8 IN-WALL	ROOM REFERENCE MASTER BEDROOM 509B

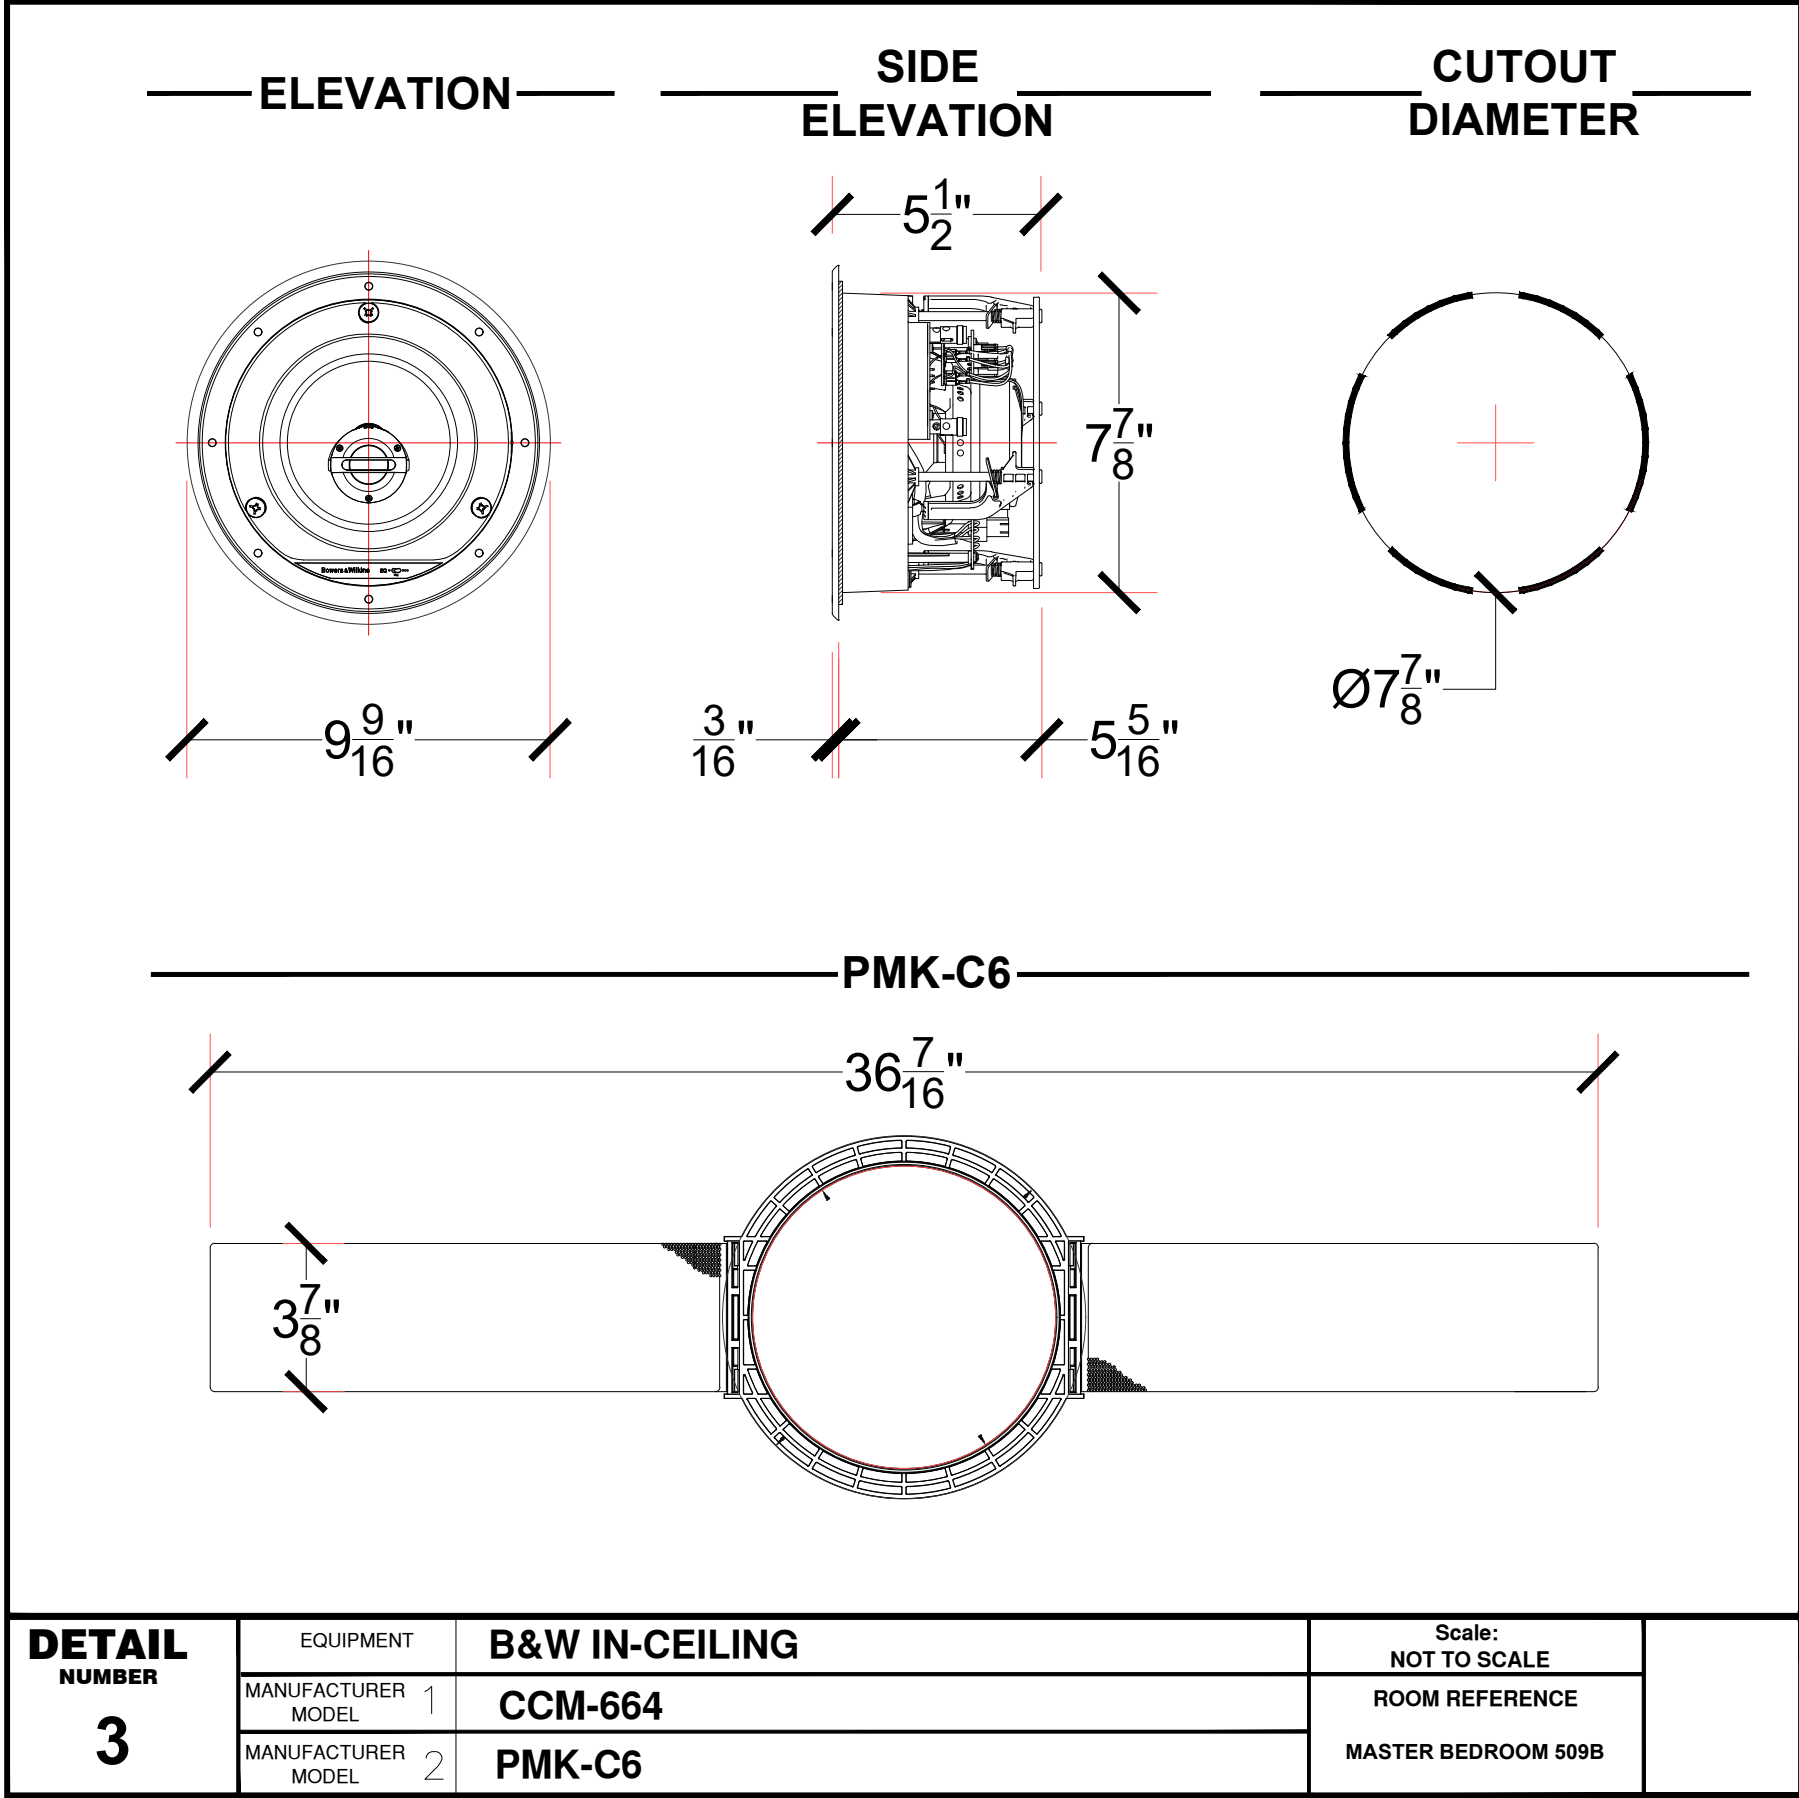

DETAIL NUMBER 3	EQUIPMENT	B&W IN-CEILING	Scale: NOT TO SCALE
	MANUFACTURER MODEL	CCM-664	ROOM REFERENCE MASTER BEDROOM 509B

**NOTE: FOR COORDINATION ONLY
 SEE FINAL ARCHITECTURAL DRAWINGS**

BACKGROUND DATE: 00/00/00
 LT RCP/FLOOR PLAN: 00/00/00

FOR PRELIMINARY REVIEW ONLY

LUTRON PROGRAM DATE N.A.

NO.	DATE	DESCRIPTION	W/R	E/B	D.B.	C.B.
01.	00/00/00	ISSUED FOR REVIEW				

Audio Command Systems, Inc
 694 Main Street Westbury, NY
 Telephone (516) 997-5800 Fax (516) 997-2195
 Web: www.audiocommand.com
 email: acscad@audiocommand.com

Start Date: 00/00/0000 Scale: NTS

Project







SMITH RESIDENCE
 123 MAIN STREET
 TOWN, ST 12345

Drawing Title

AV EQUIPMENT DETAIL
 MASTER BEDROOM 509B

Drawing No.

AV-SK5

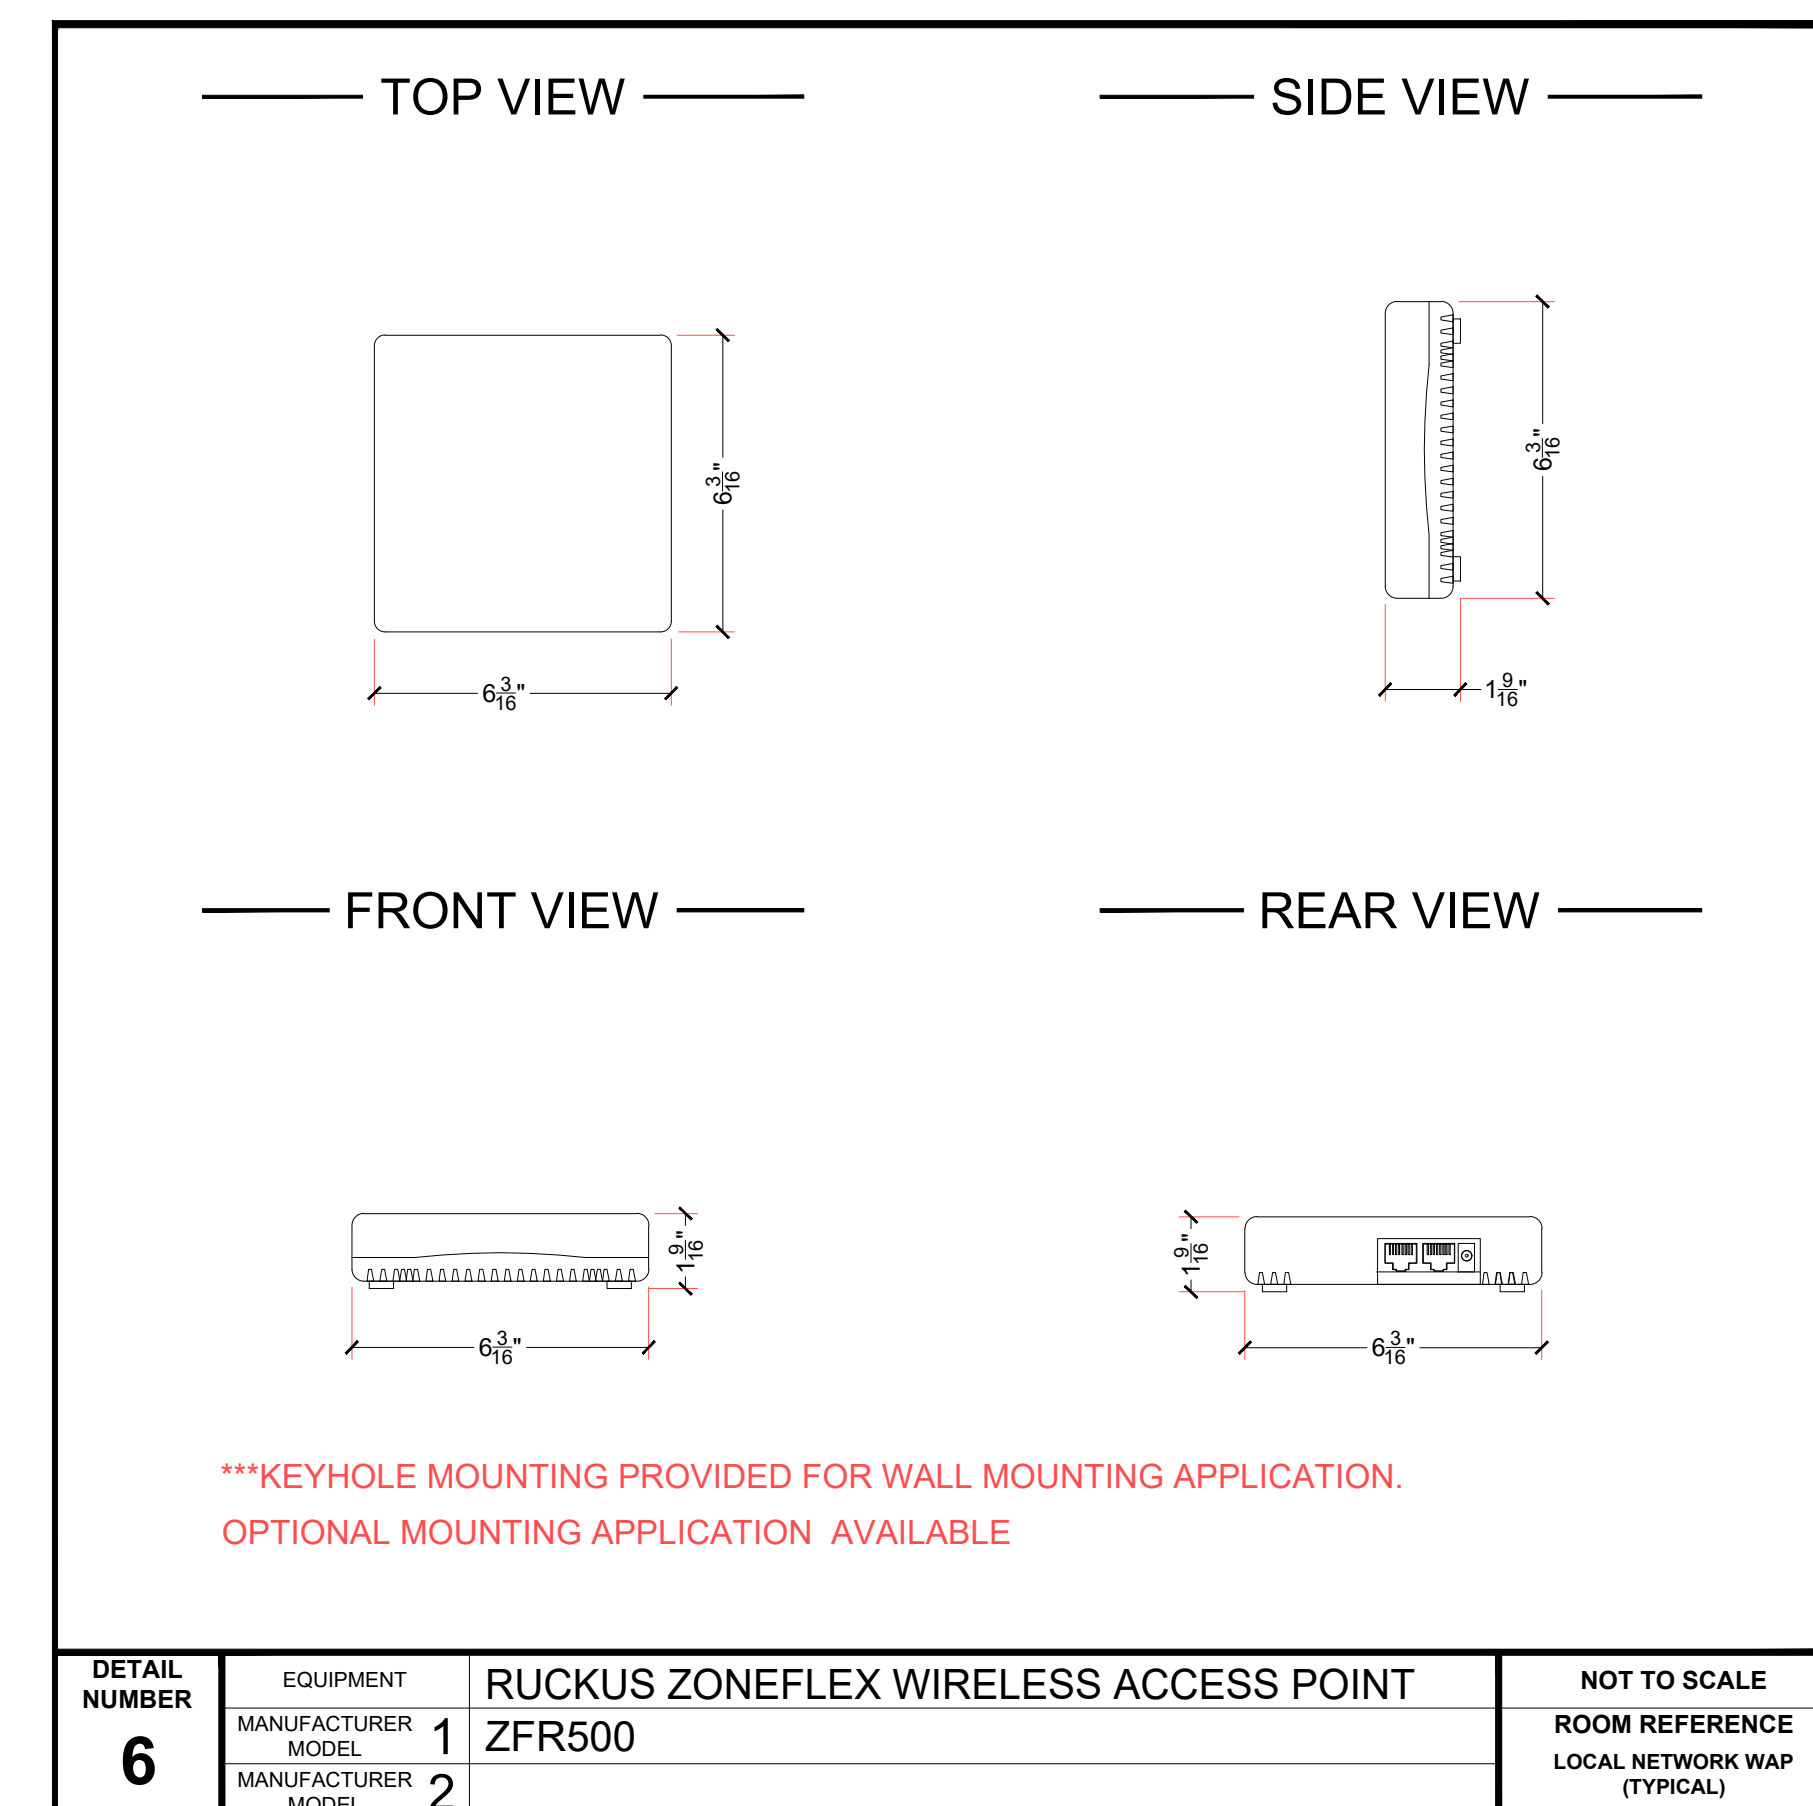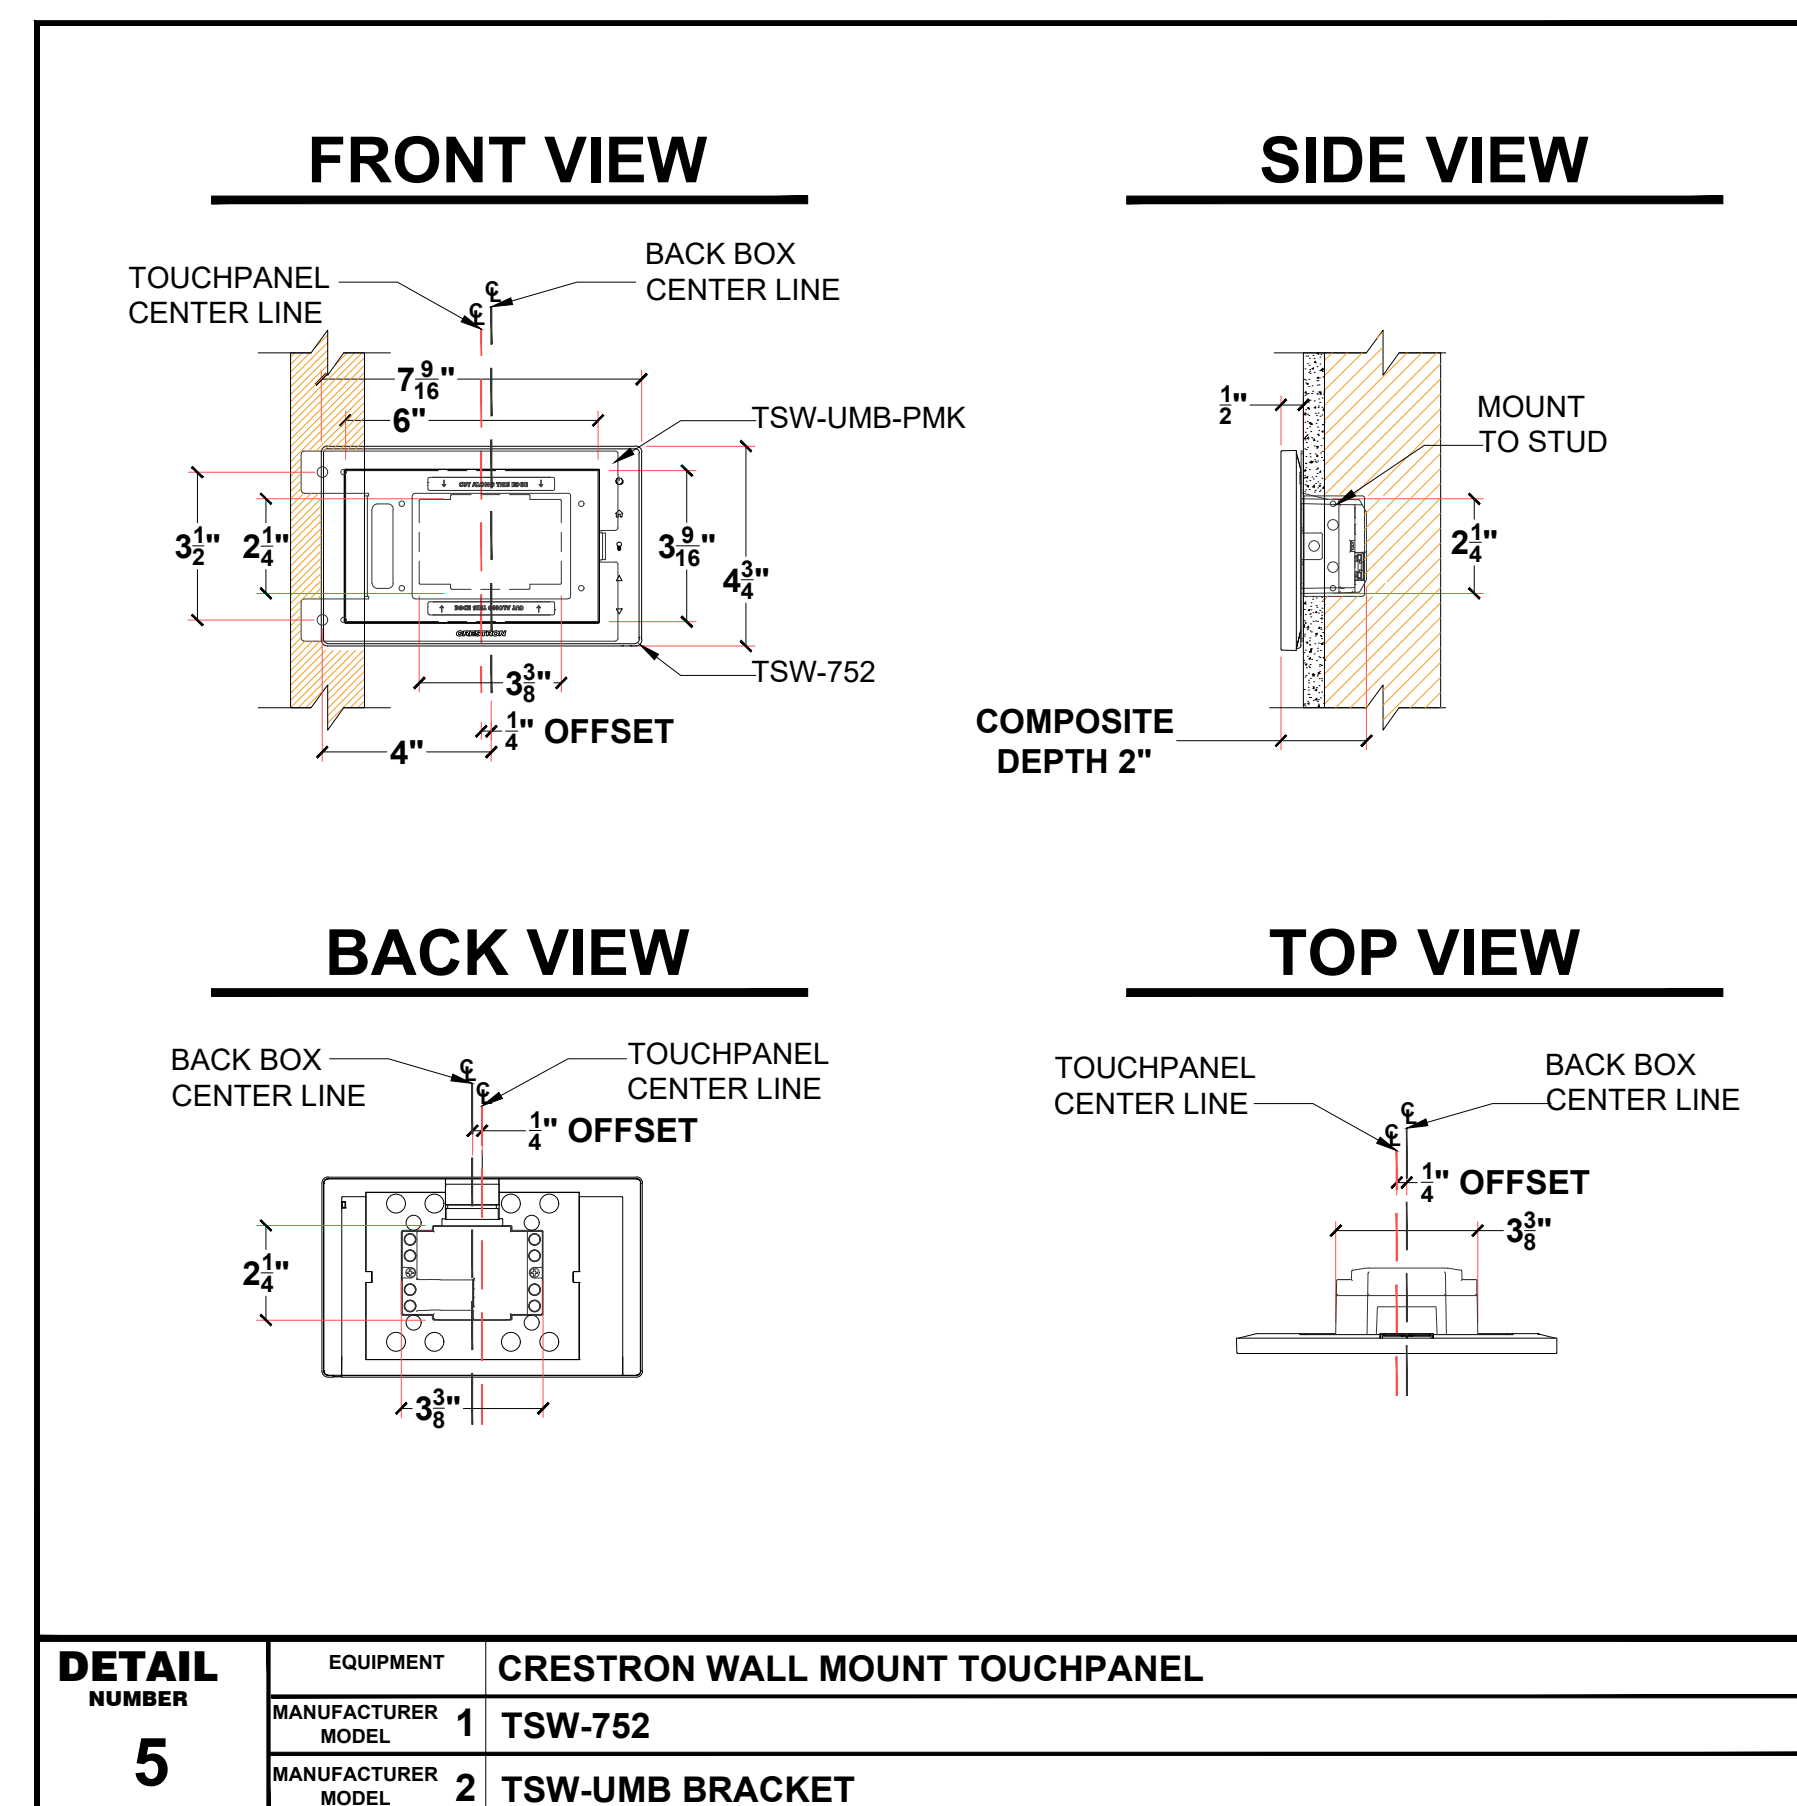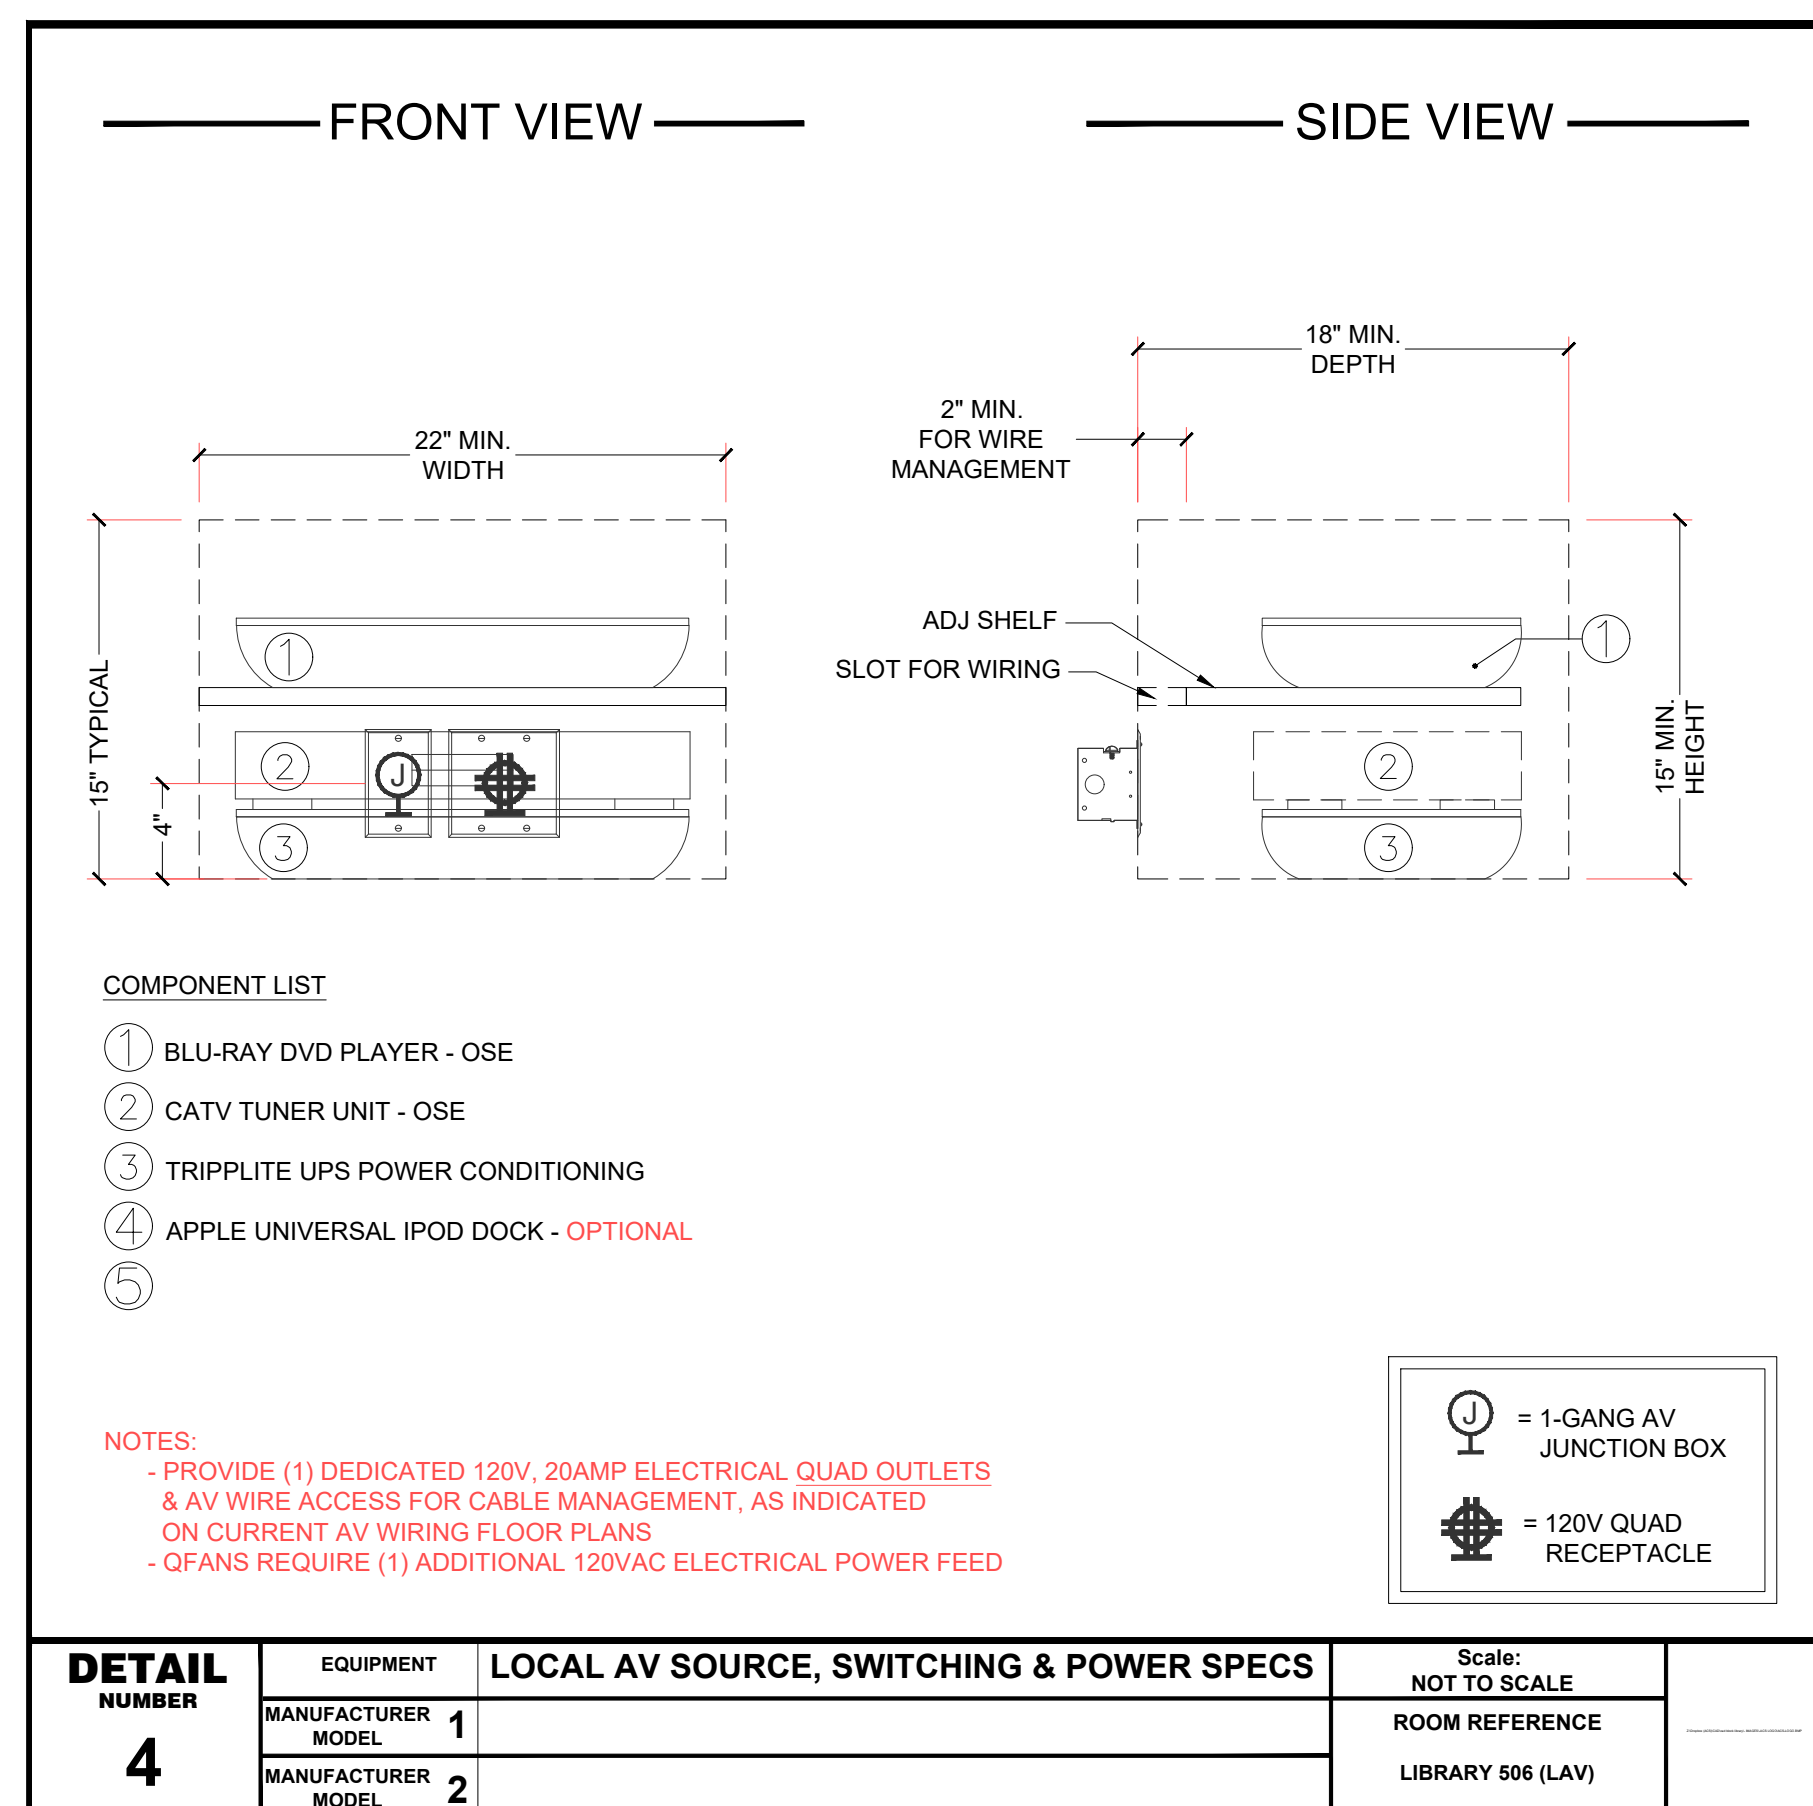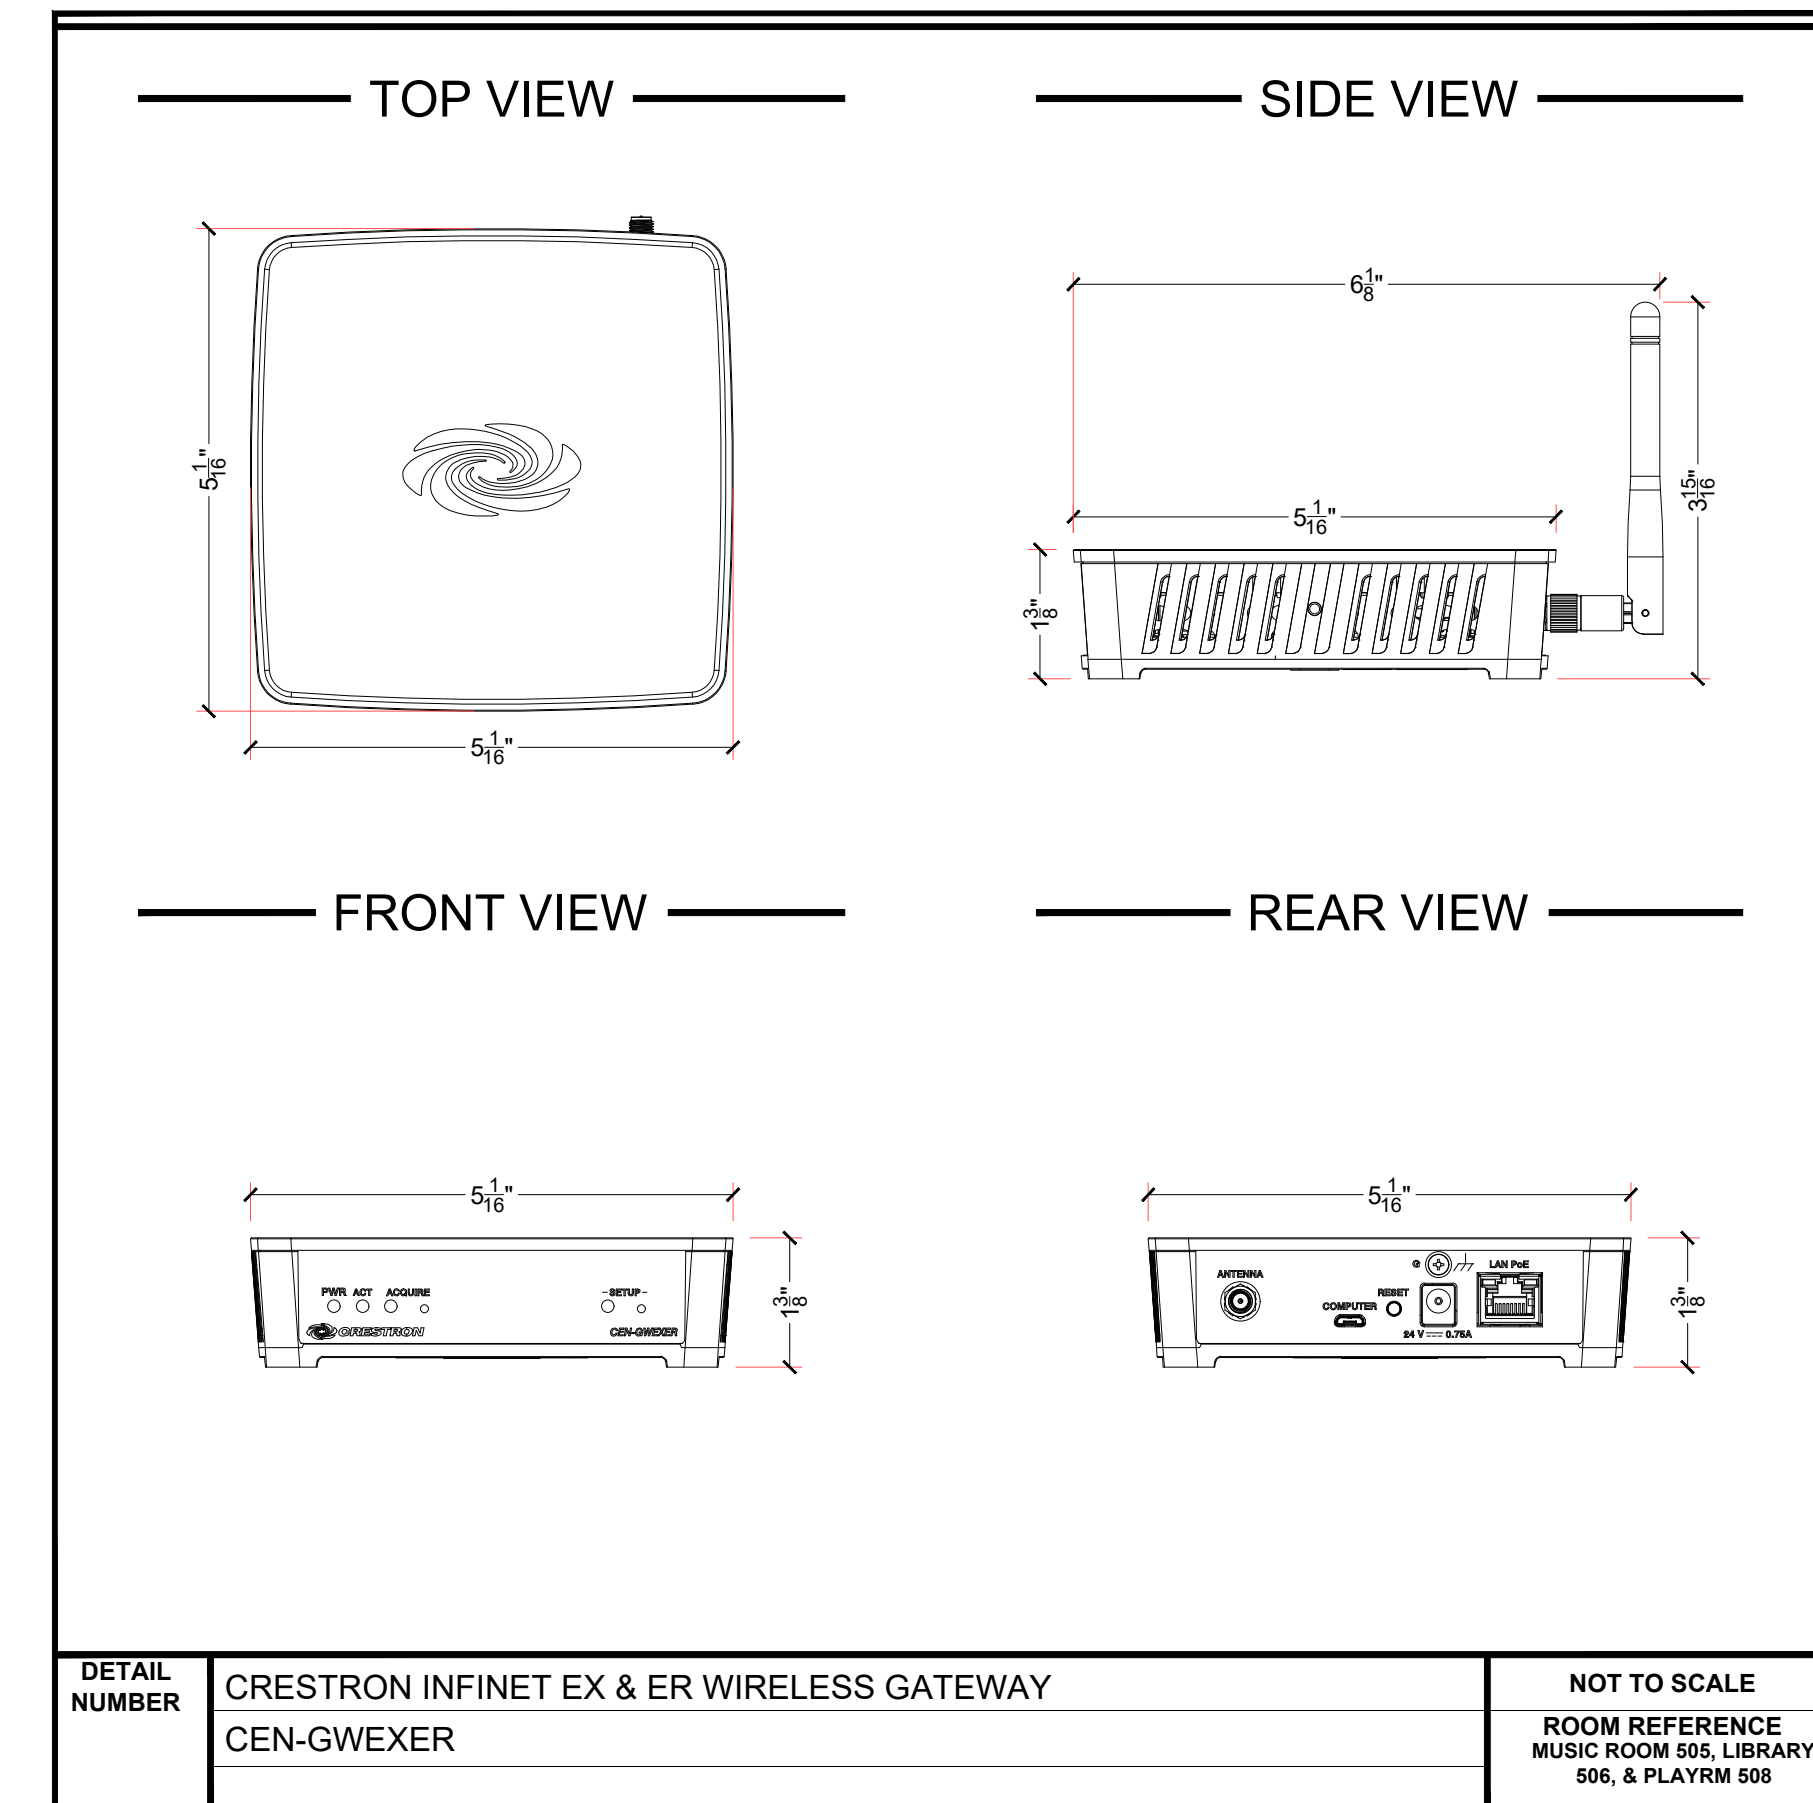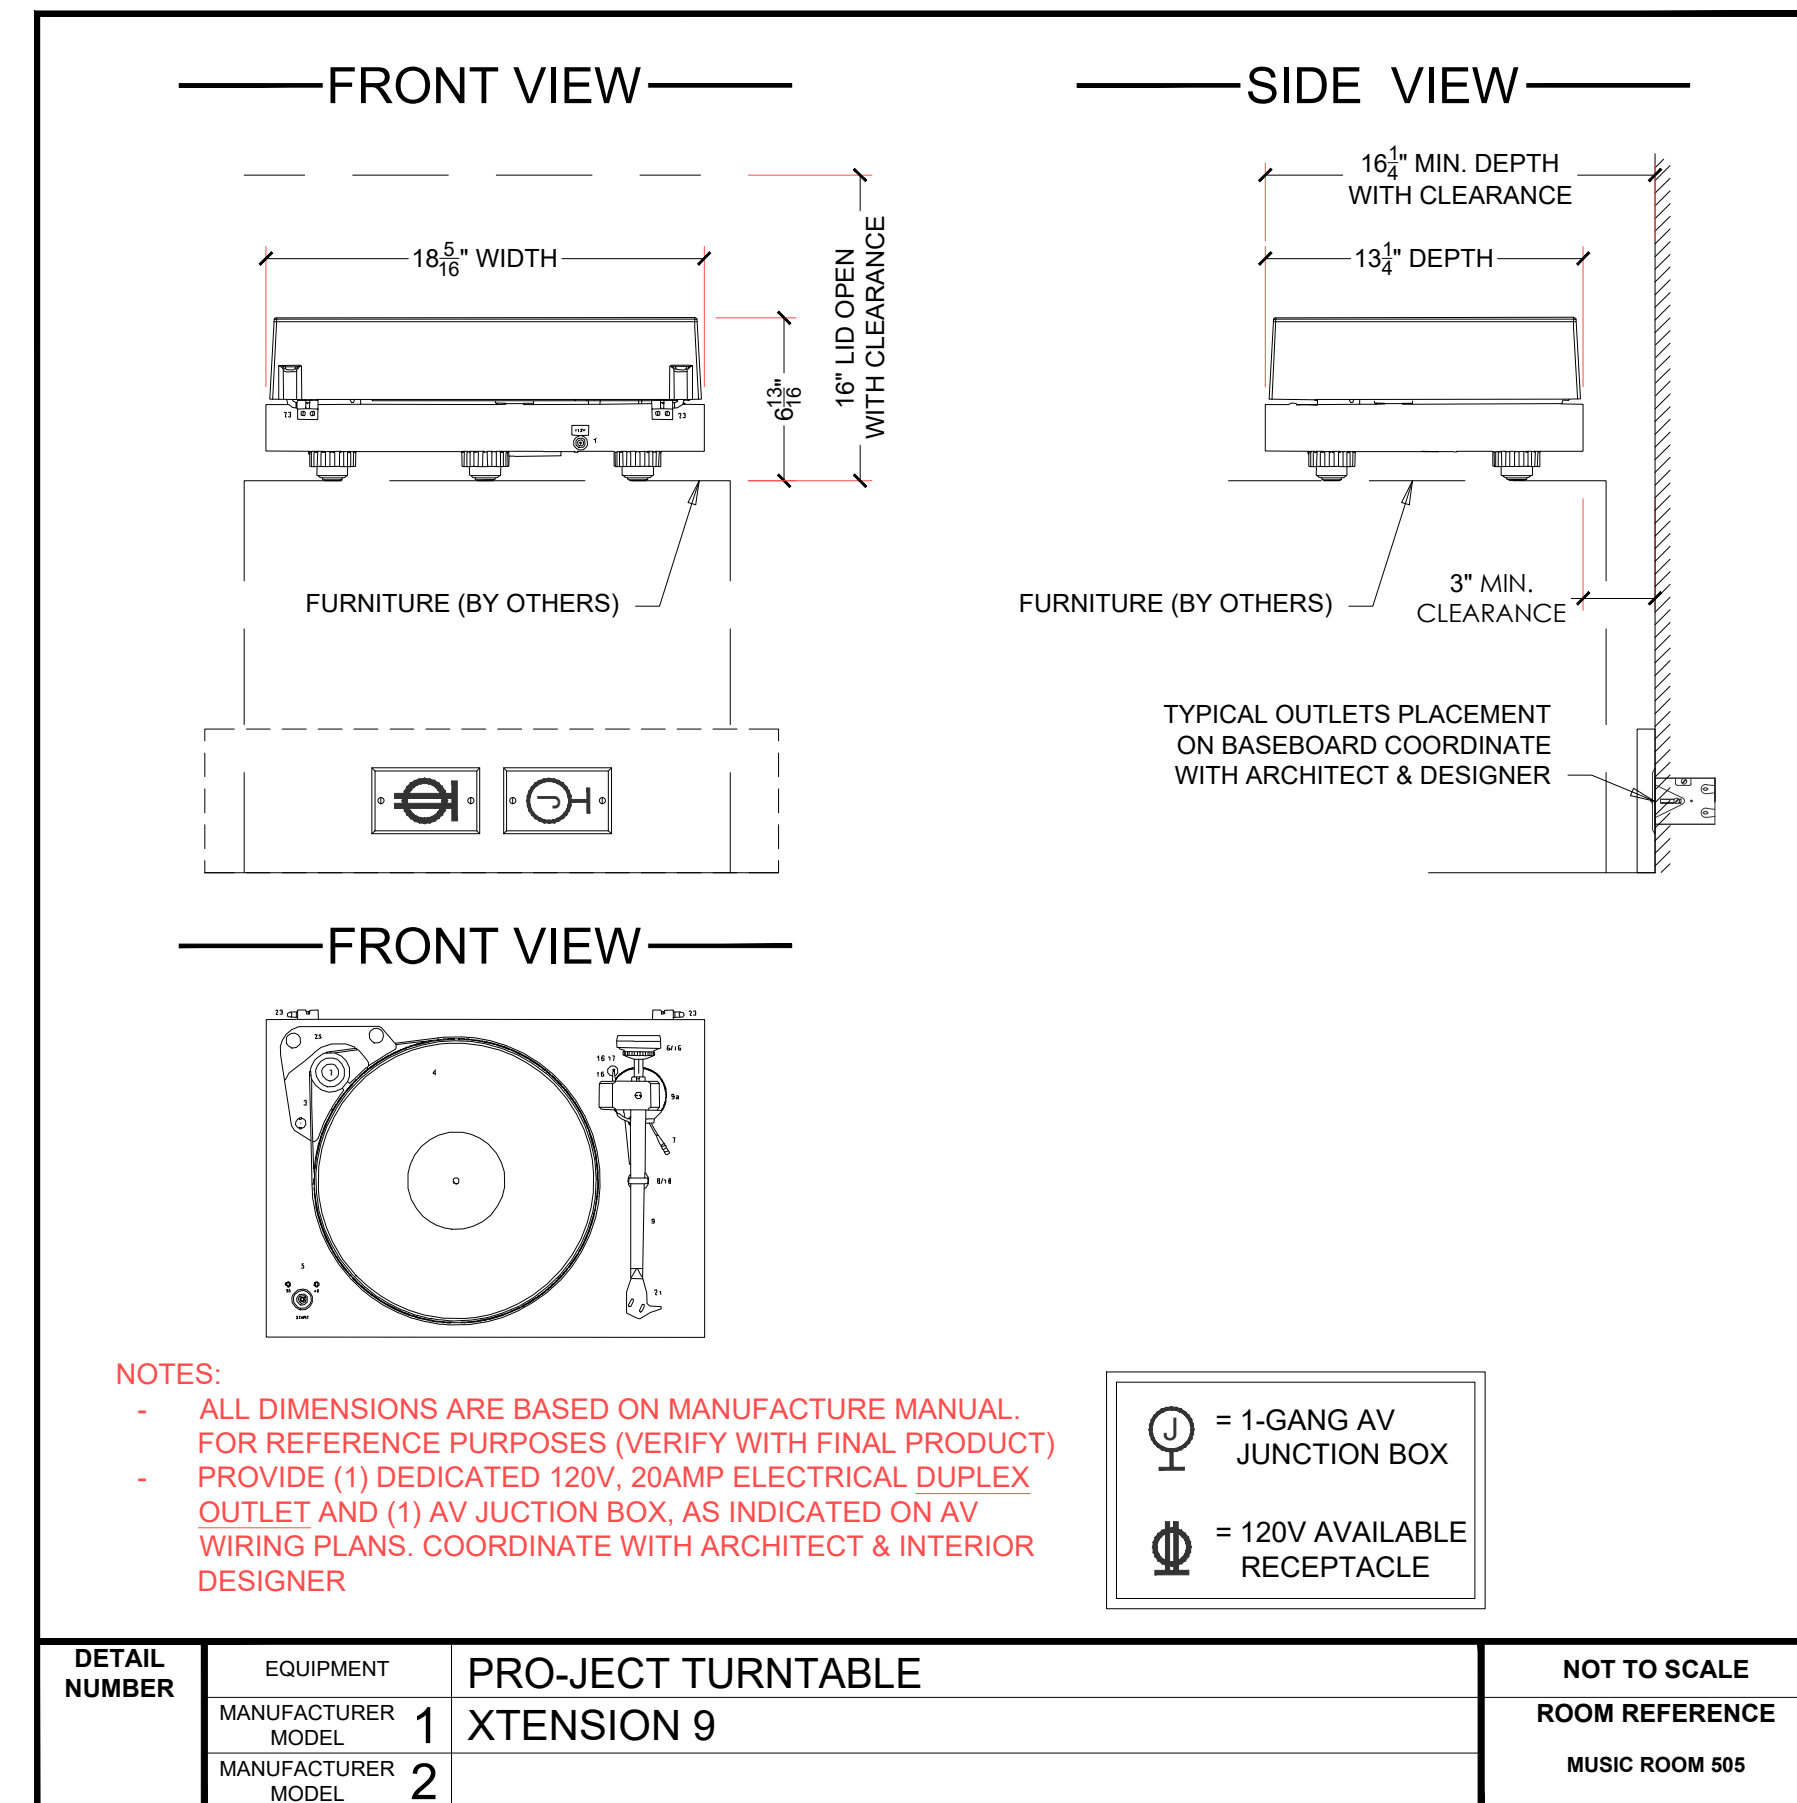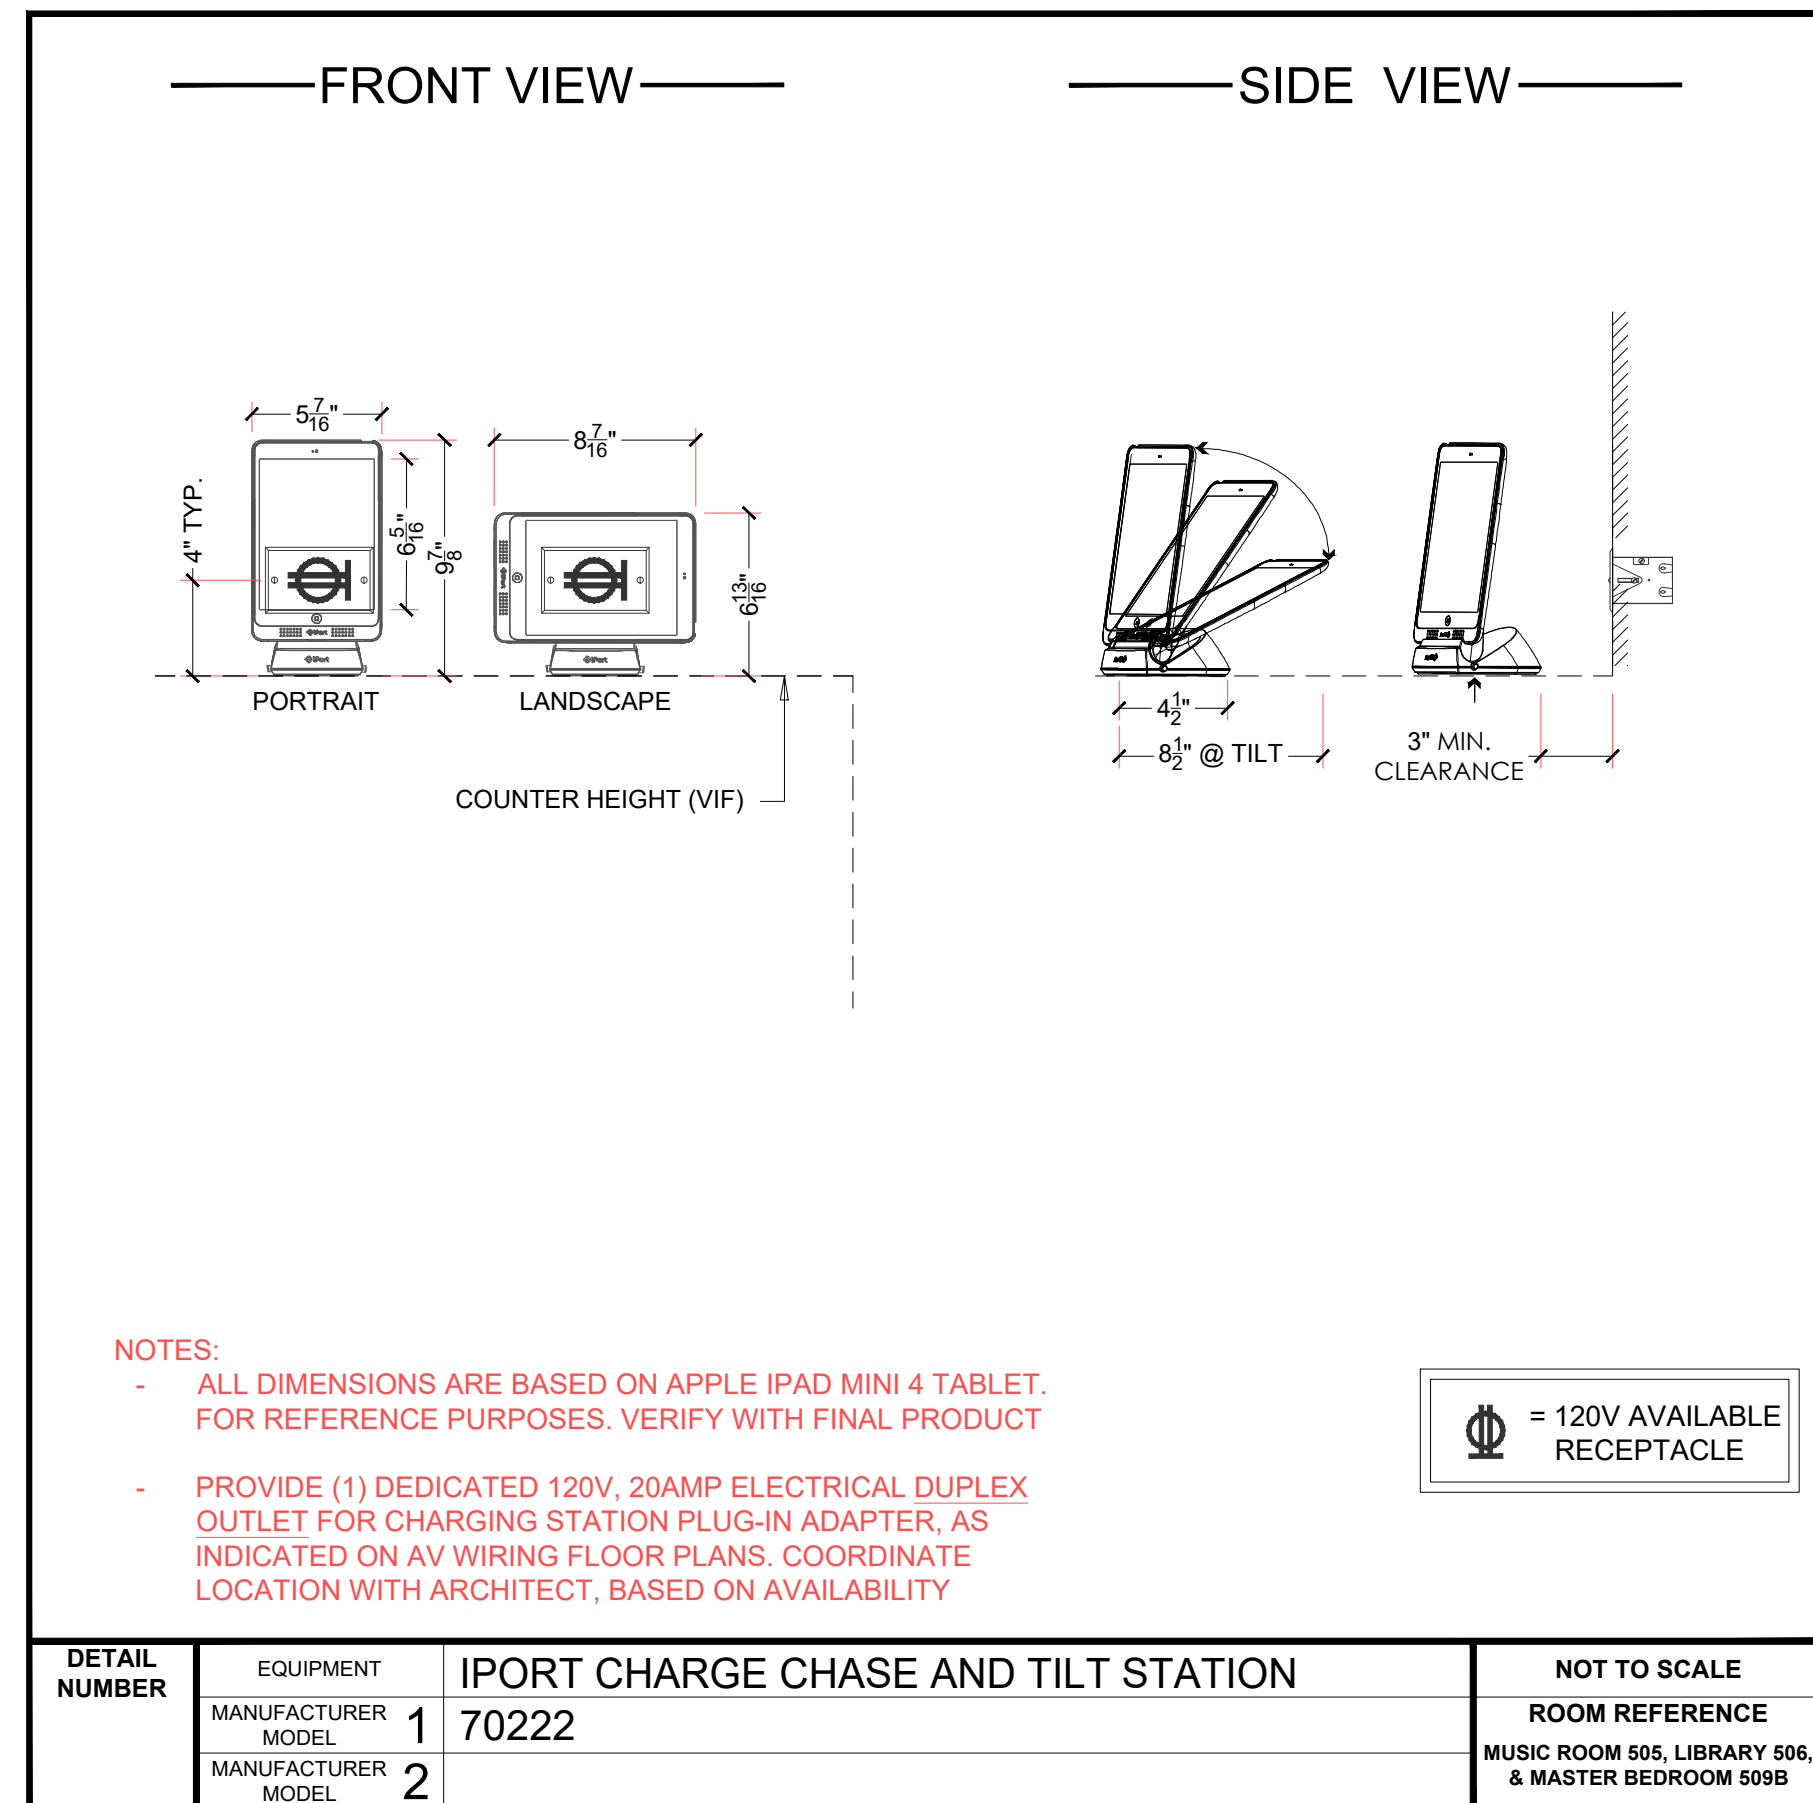

BACKGROUND DATE: 00/00/00
LT RCP/FLOOR PLAN: 00/00/00

FOR PRELIMINARY REVIEW ONLY

LUTRON PROGRAM DATE N.A.

NO.	DATE	DESCRIPTION	D.B.	C.B.
01.	00/00/00	ISSUED FOR REVIEW	WR	EB

Audio Command Systems, Inc
694 Main Street Westbury, NY
Telephone (516) 997-5800 Fax (516) 997-2195
Web: www.audiocommand.com
email: acscad@audiocommand.com

Start Date Scale
00/00/0000 NTS

Project

SMITH RESIDENCE
123 MAIN STREET
TOWN, ST 12345

Drawing Title

AV EQUIPMENT DETAIL SHEET

Drawing No.

AV-D1